

BRUTAL PENTHOUSE



DESIGNER:
ARCHITECT:
LOCATION:
AREA:
PROJECT YEAR:

CHERNIAVSKIY
BRYLINSKYI
KREMENCHUG
113,7 SQ. M.
2022




CHERNIAVSKIY_DESIGN

№	HA3BA
1	TITLE
2	LIST OF LETTERS
3	MEASUREMENT PLAN
4	DISASSEMBLY PLAN
5	ASSEMBLY PLAN
6	ASSEMBLY AXONOMETRY
7	NODES TO THE ASSEMBLY PLAN
8	KNOT A. STAIRS
9	KNOT A. STAIRS
10	KNOT A. STAIRS
11	KNOT B. SEWING THE STAIRS
12	FURNITURE ARRANGEMENT PLAN
13	LIVING ROOM. AXONOMETRY
14	LIVING ROOM. AXONOMETRY
15	BEDROOM. AXONOMETRY
16	BEDROOM. AXONOMETRY
17	CHILDREN ROOM. AXONOMETRY
18	HALL. AXONOMETRY
19	WC. AXONOMETRY
20	PLAN OF PLUMBING DEVICES
21	CEILING PLAN
22	SECTIONS TO THE CEILING PLAN
23	FLOOR PLAN AND WINDOWS
24	LIGHTING PLAN PART 1
25	LIGHTING PLAN PART 2
26	GENERAL LIGHTING PLAN
27	PLAN OF SWITCHES, OUTLETS AND ELECTRICAL OUTLETS PART 1
28	PLAN OF SWITCHES, SOCKETS AND ELECTRICAL OUTLETS PART 2
29	GENERAL PLAN OF SWITCHES, SOCKETS AND ELECTRICAL OUTLETS
30	HEATING PLAN
31	VENTILATION PLAN
32	WALL AND CEILING PAINTING PLAN
33	SCHEME OF FILLING DOOR OPENINGS
34	SPECIFICATION FOR FILLING DOOR OPENINGS
35	PLAN OF WALL LAYOUT
36	LAYOUT OF THE HALL/HALLWAY PART 1
37	LAYOUT OF THE HALL/HALLWAY PART 2
38	LAYOUT KITCHEN/LIVING ROOM
39	LAYOUT WC
40	LAYOUT KIDS ROOM PART 1

№	HA3BA
41	LAYOUT KIDS ROOM PART 2
42	LAYOUT MAIN BEDROOM PART 1
43	LAYOUT MAIN BEDROOM PART 2
44	MEASUREMENT PLAN OF THE TERRACE
45	ASSEMBLY PLAN OF THE TERRACE
46	FURNITURE PLAN OF THE TERRACE
47	AXONOMETRY OF THE TERRACE
48	AXONOMETRY OF THE TERRACE
49	CEILING PLAN OF THE TERRACE
50	TERRACE LIGHTING PLAN
51	ELECTRICAL FURNITURE PLAN OF THE TERRACE
52	PLUMBING PLAN OF THE TERRACE
53	TERRACE FLOOR PLAN
54	TERRACE LAYOUT PLAN
55	LAYOUTS OF THE HALL, TERRACE AND STAIRCASE PART 1
56	LAYOUTS OF THE HALL, TERRACE AND STAIRCASE PART 2
57	LAYOUT OF THE TERRACE SANITARY UNIT
58	SPECIFICATION OF PURCHASED FURNITURE PART 1
59	SPECIFICATION OF PURCHASED FURNITURE PART 2
60	SPECIFICATION OF PURCHASED FURNITURE PART 3
61	SPECIFICATION OF PURCHASED FURNITURE PART 4
62	SPECIFICATION OF PURCHASED DECOR
63	PLUMBING SPECIFICATION PART 1
64	PLUMBING SPECIFICATION PART 2
65	PLUMBING SPECIFICATION PART 3
66	PLUMBING SPECIFICATION PART 4
67	SPECIFICATION OF HOUSEHOLD APPLIANCES PART 1
68	SPECIFICATION OF HOUSEHOLD APPLIANCES PART 2
69	SPECIFICATION OF LIGHTING DEVICES PART 1
70	SPECIFICATION OF LIGHTING DEVICES PART 2
71	SPECIFICATION OF TERRACE LIGHTING DEVICES
72	SPECIFICATION OF ELECTRICAL FURNITURE
73	SPECIFICATION OF TERRACE ELECTRICAL FURNITURE
74	SPECIFICATION OF DECORATING MATERIALS
75	HALL
76	HALL
77	HALL
78	HALL
79	LIVING ROOM
80	LIVING ROOM

№	HA3BA
81	LIVING ROOM
82	LIVING ROOM
83	LIVING ROOM
84	WC
85	WC
86	WC
87	BEDROOM
88	BEDROOM
89	BEDROOM
90	KIDS ROOM
91	KIDS ROOM
92	KIDS ROOM
93	KIDS ROOM
94	BALCONY
95	WC TERRACE
96	WC TERRACE
97	TERRACE
98	TERRACE
99	TERRACE
100	TERRACE
101	TERRACE
102	FINAL TITLE

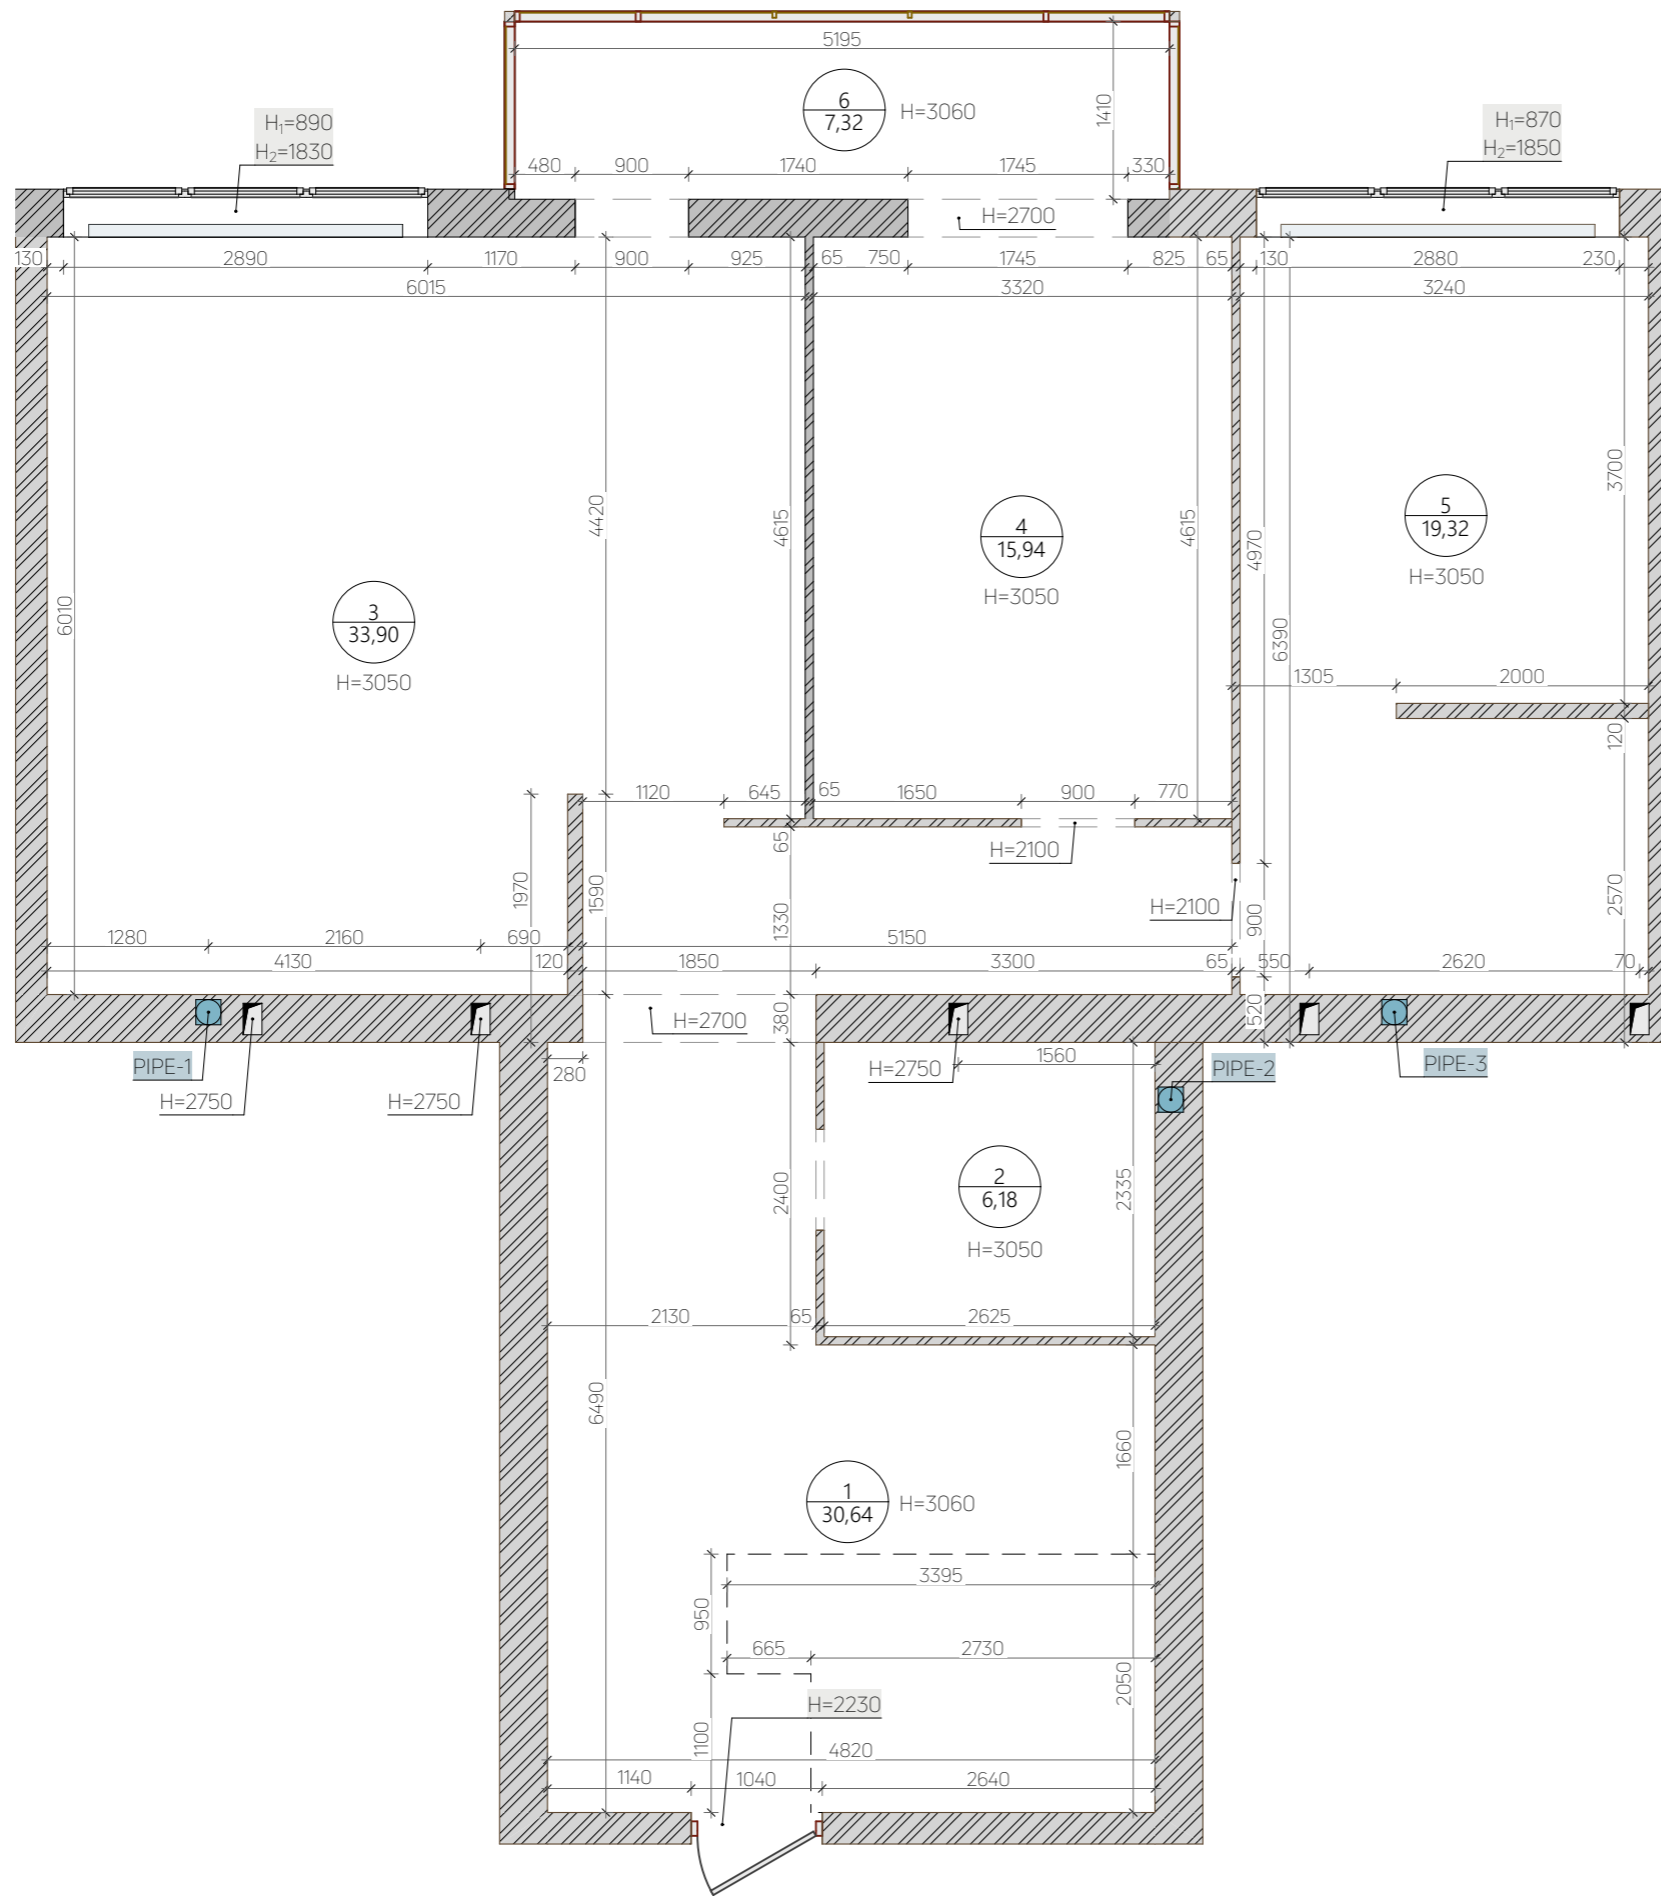


Explanation of premises			
Nº	Name	Area	with coeff.
1	Hall/corridor	30,6	30,6
2	Bathroom	6,2	6,2
3	Kitchen	33,9	33,9
4	Children room	15,9	15,9
5	Bedroom	19,3	19,3
6	Balcony	7,8	6,3
Total area		113,7 m ²	112,2 m ²

Legend	
	walls (bricks)
	sewer riser
	ventilation channel




Notes:
 - Plan error ±20 mm;
 - All sizes should be checked and specified locally.




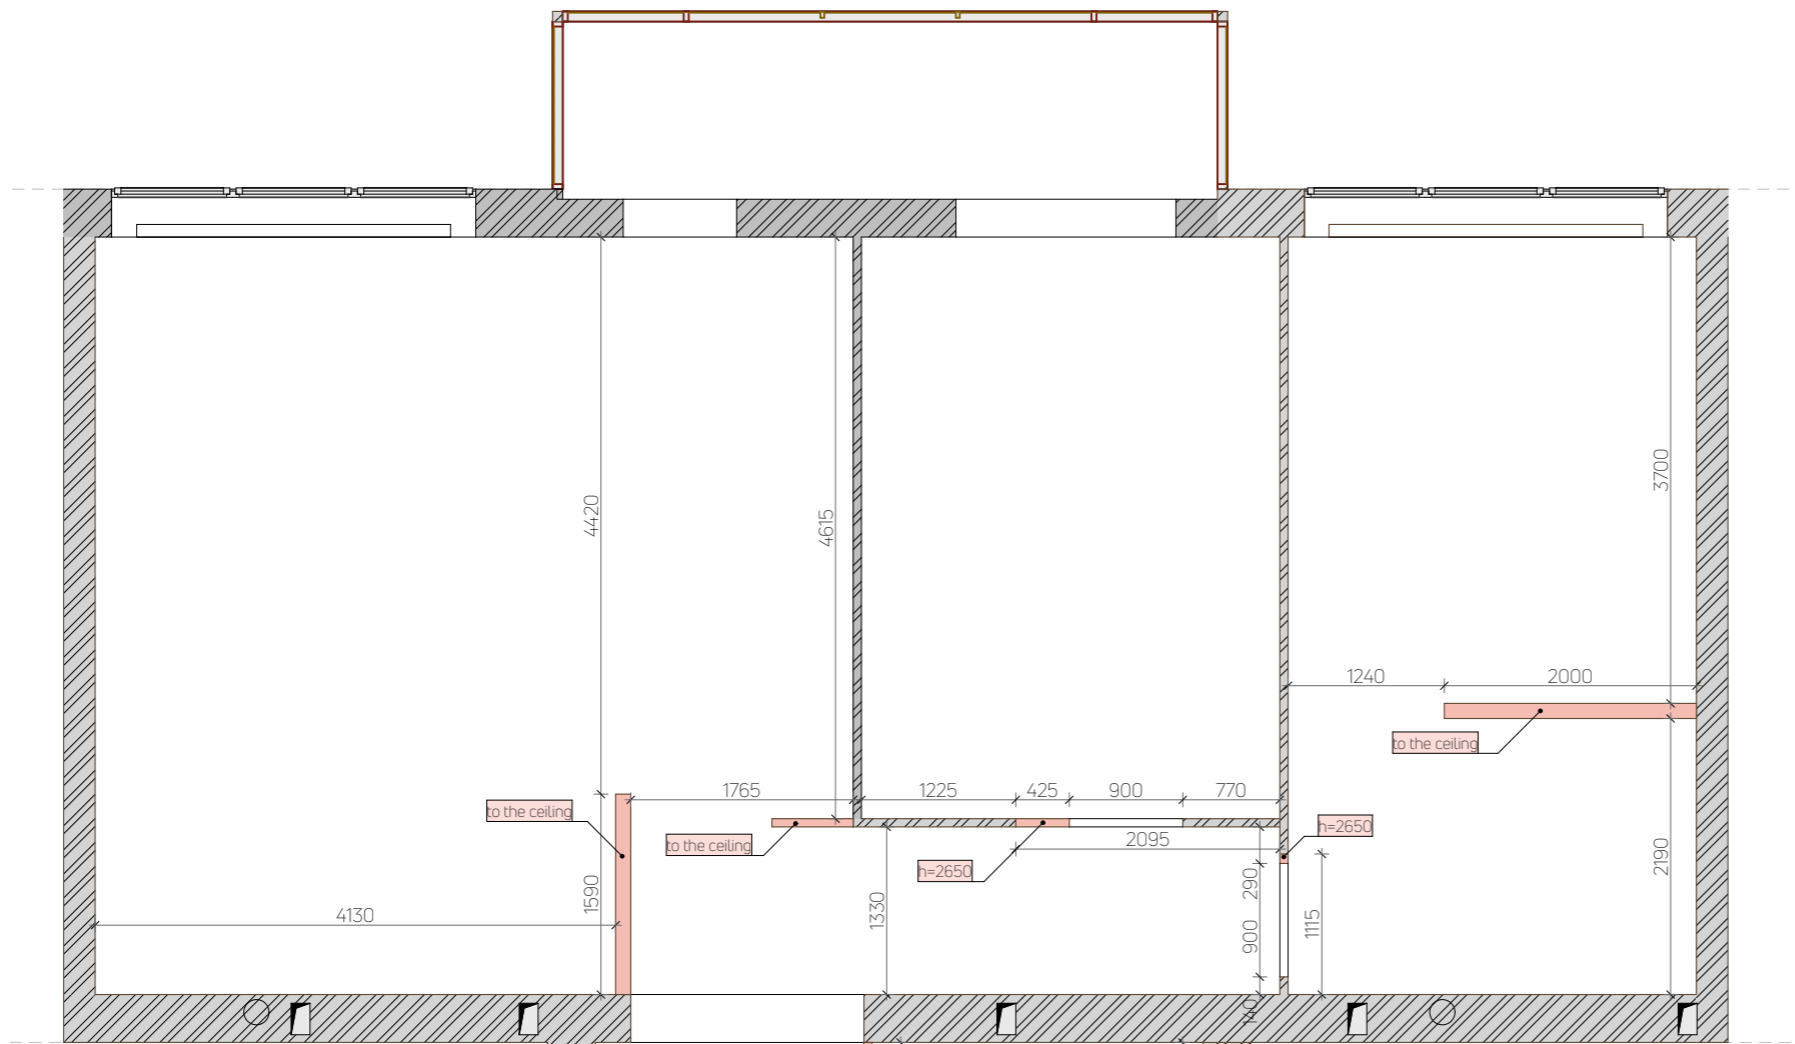

Legend	
	heater
	walls (bricks)
	walls (aerated concrete)
	removable elements

Notes:
 - Plan error ± 30 mm;
 - All sizes should be checked and specified locally.

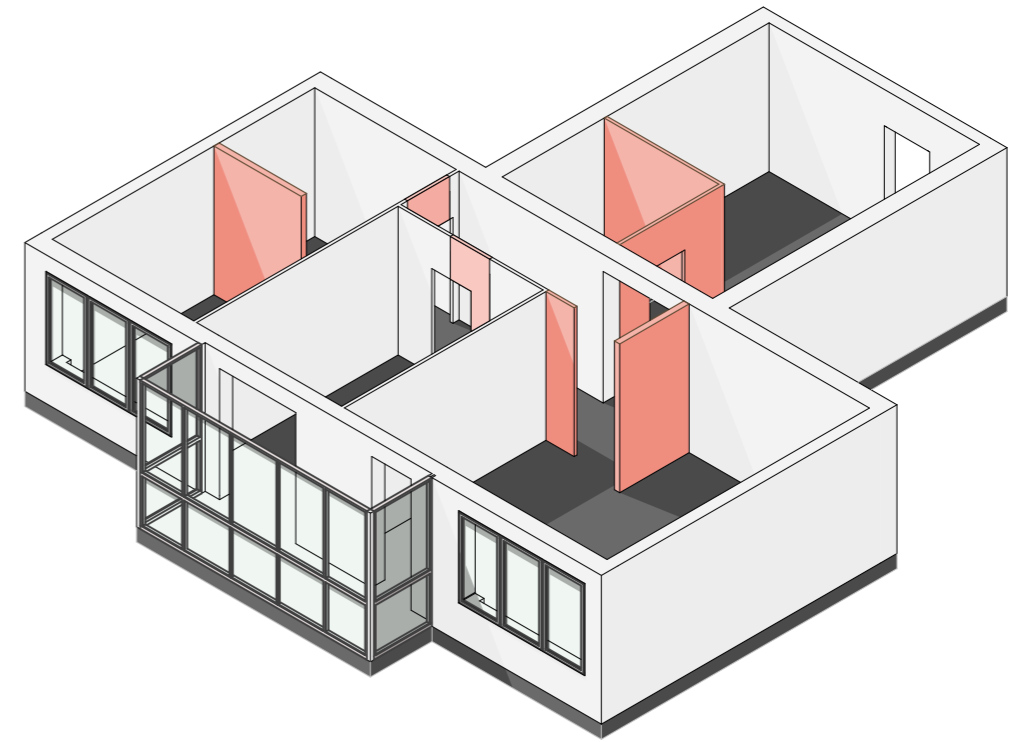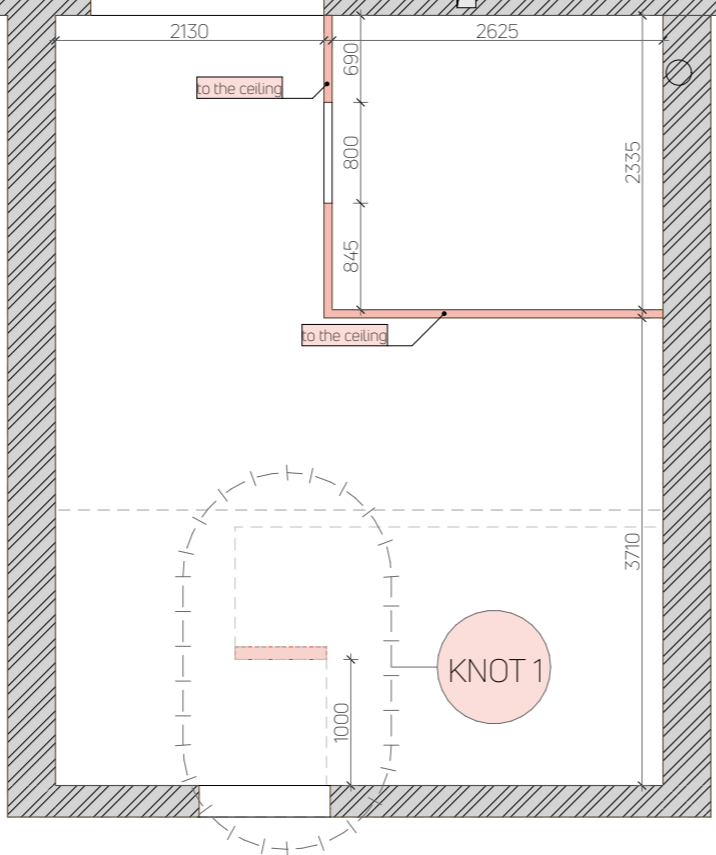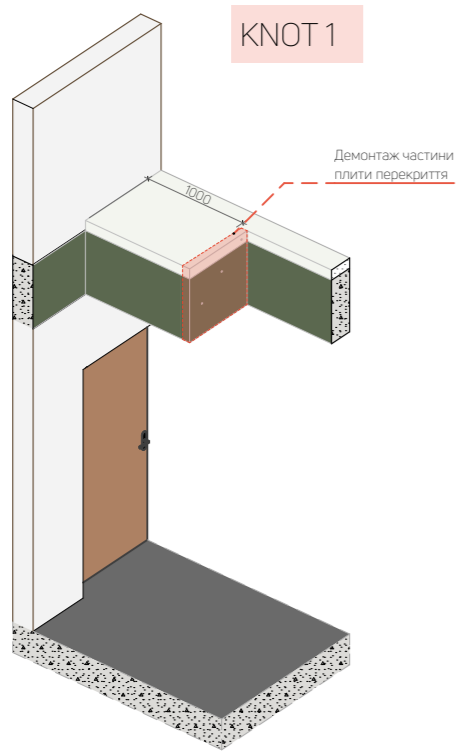

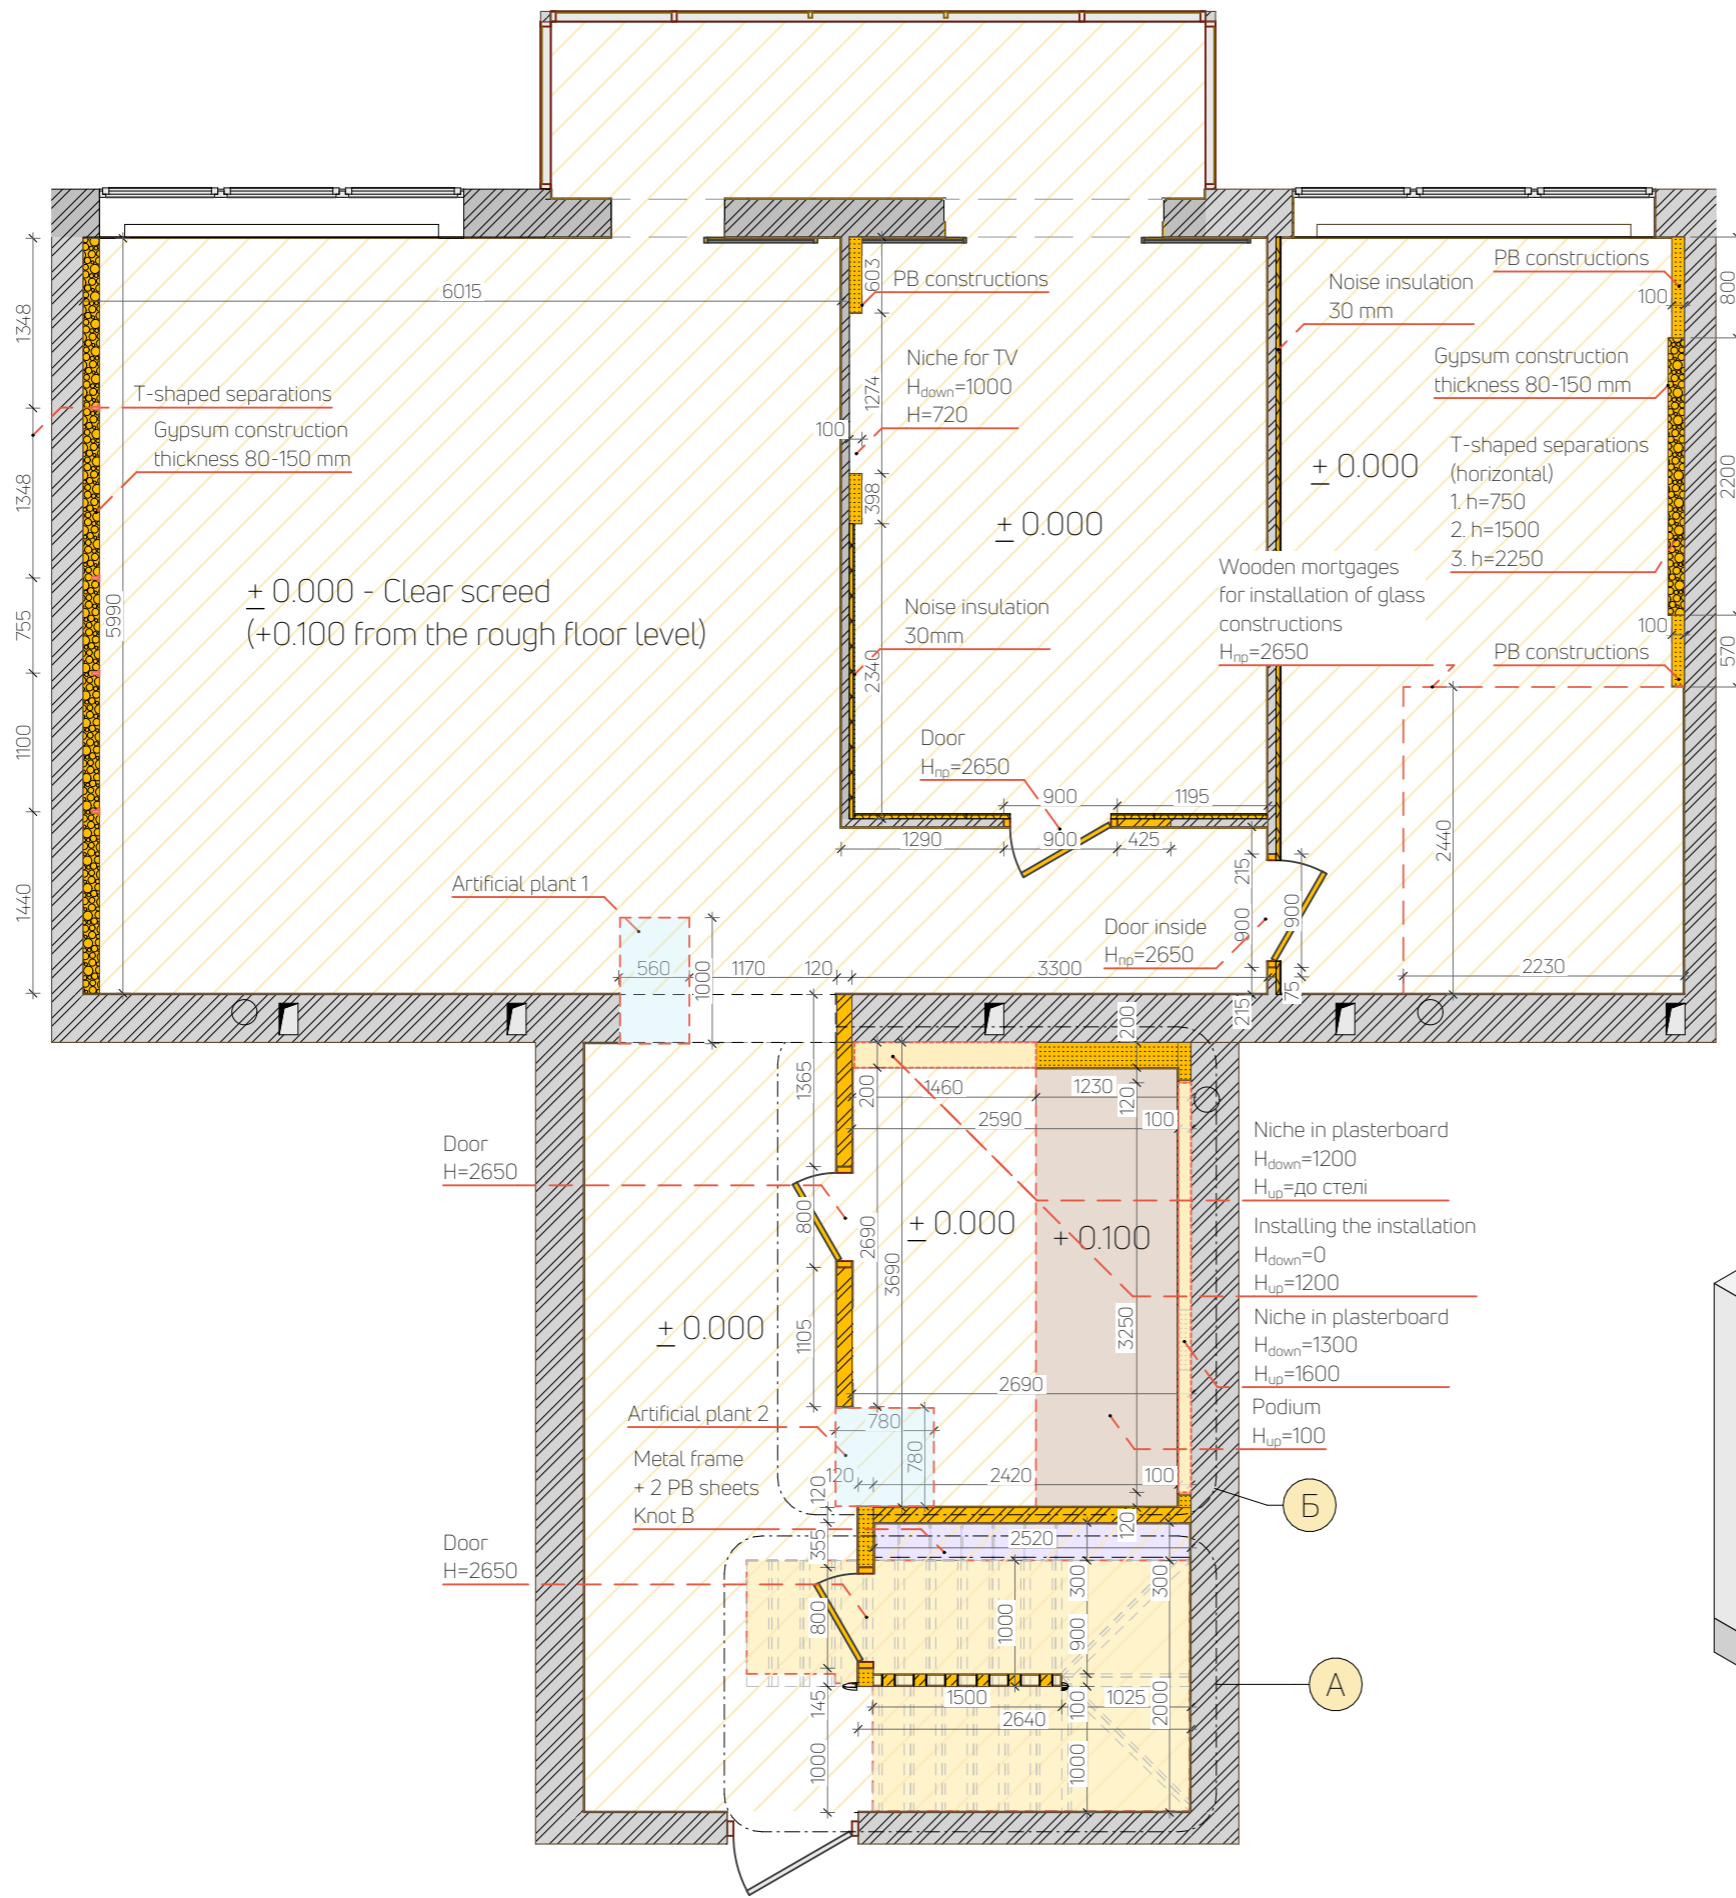




Legend

	walls (brick) - existing
	walls (bricks) - new
	walls (plasterboard) - new
	podium
	glass constructions


Notes:

- Plan error ±30 mm;
- All sizes should be checked and specified locally.
- Do not bring the layer of plaster to the floor in the places where the hidden plinth is installed. (see sheet 3.15 FLOOR PLAN)

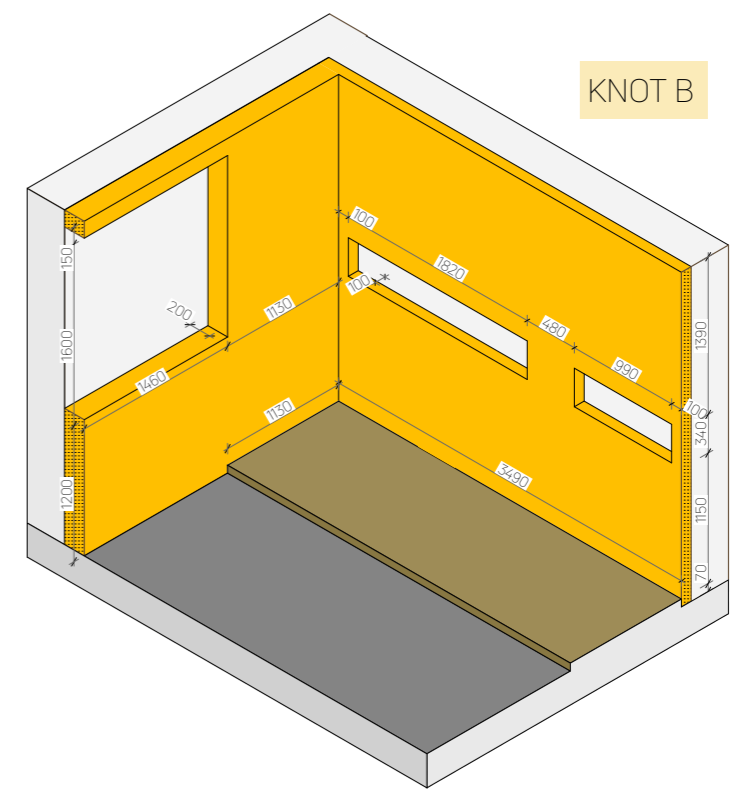


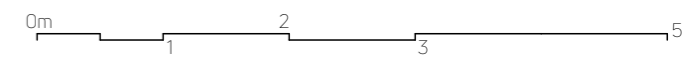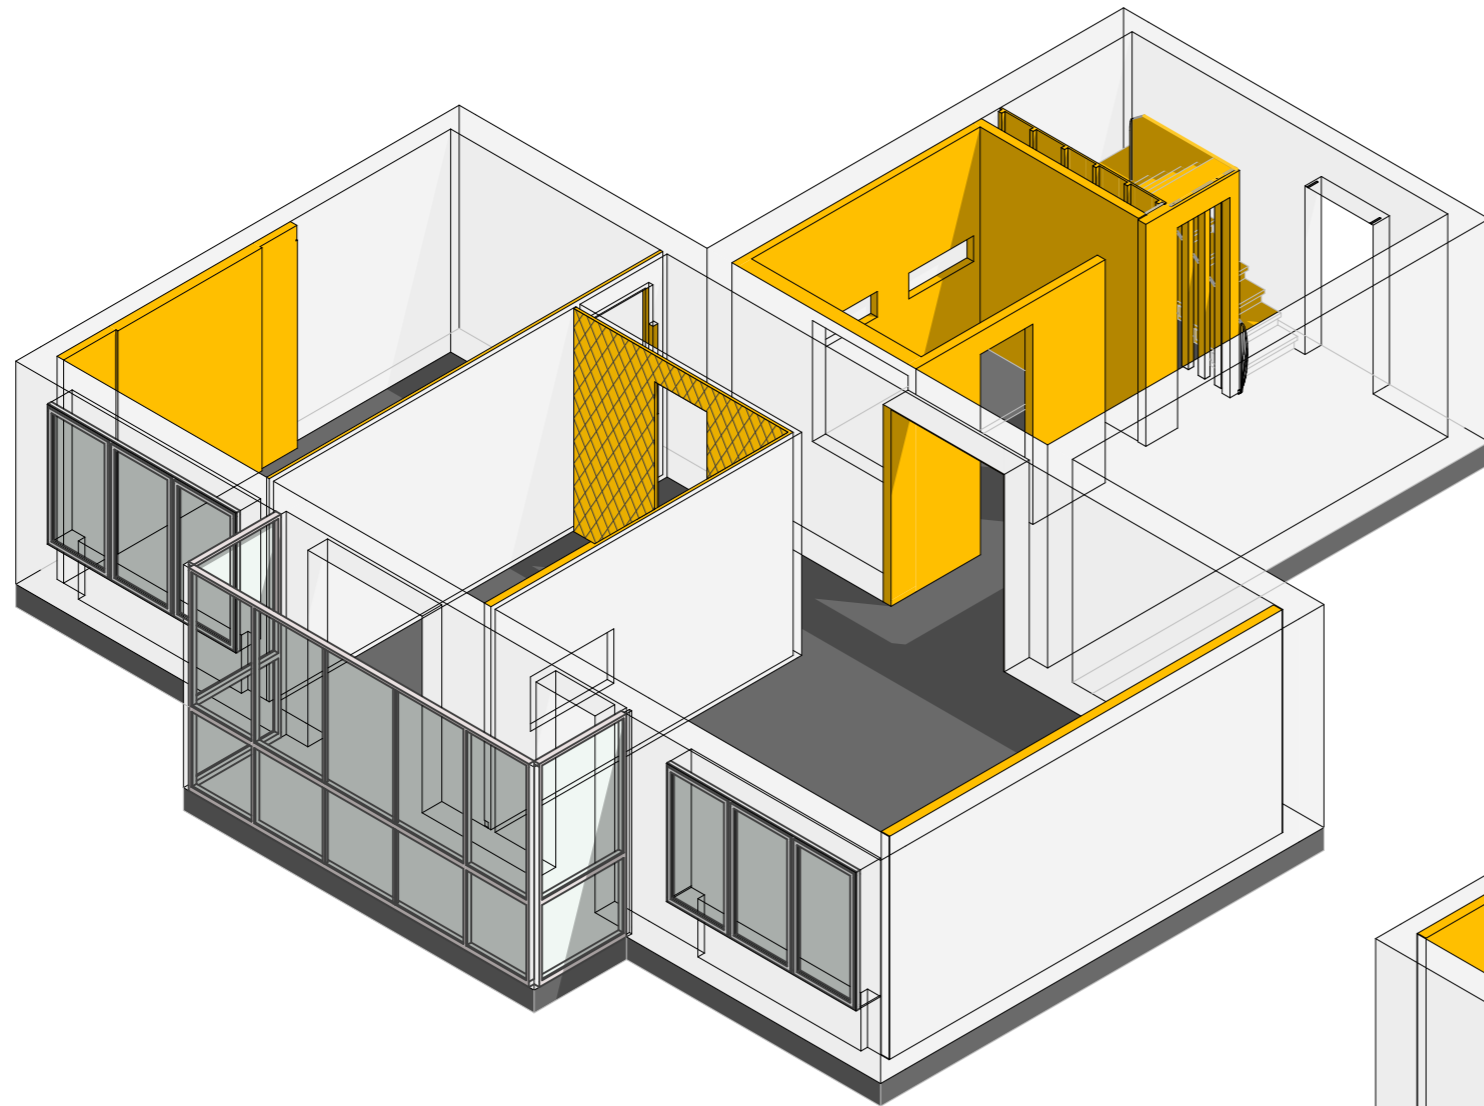


ARTIFICIAL PLANT 2

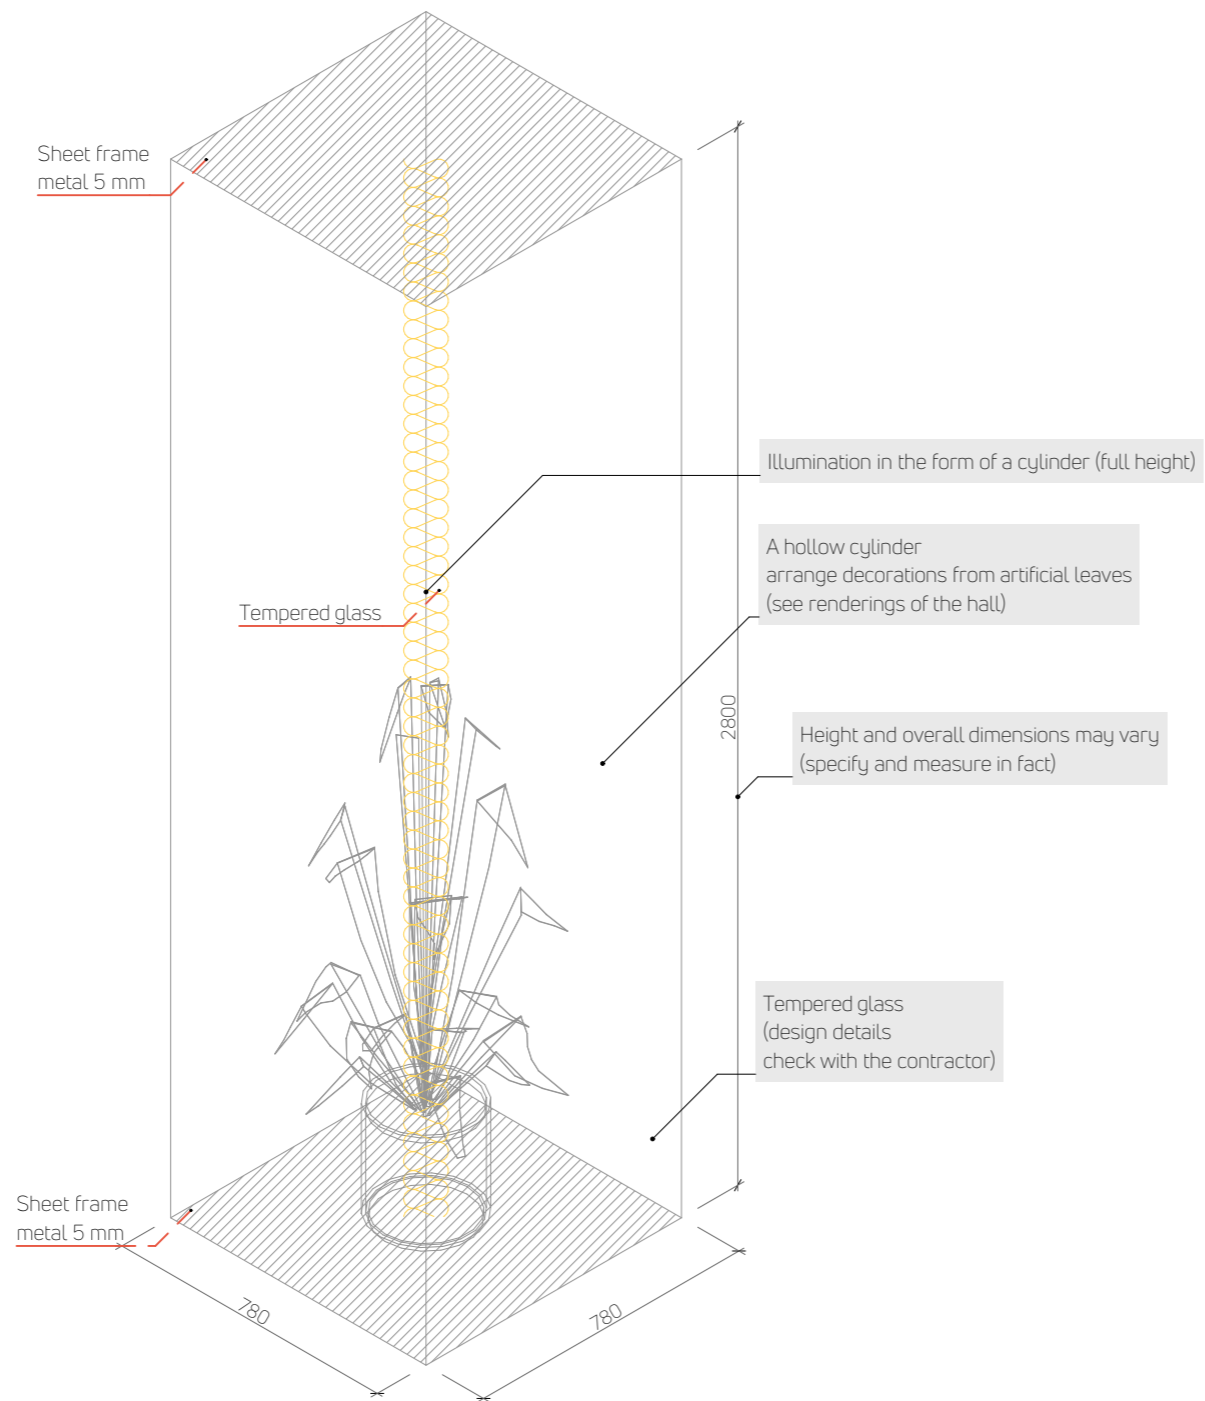


ARTIFICIAL PLANT 1

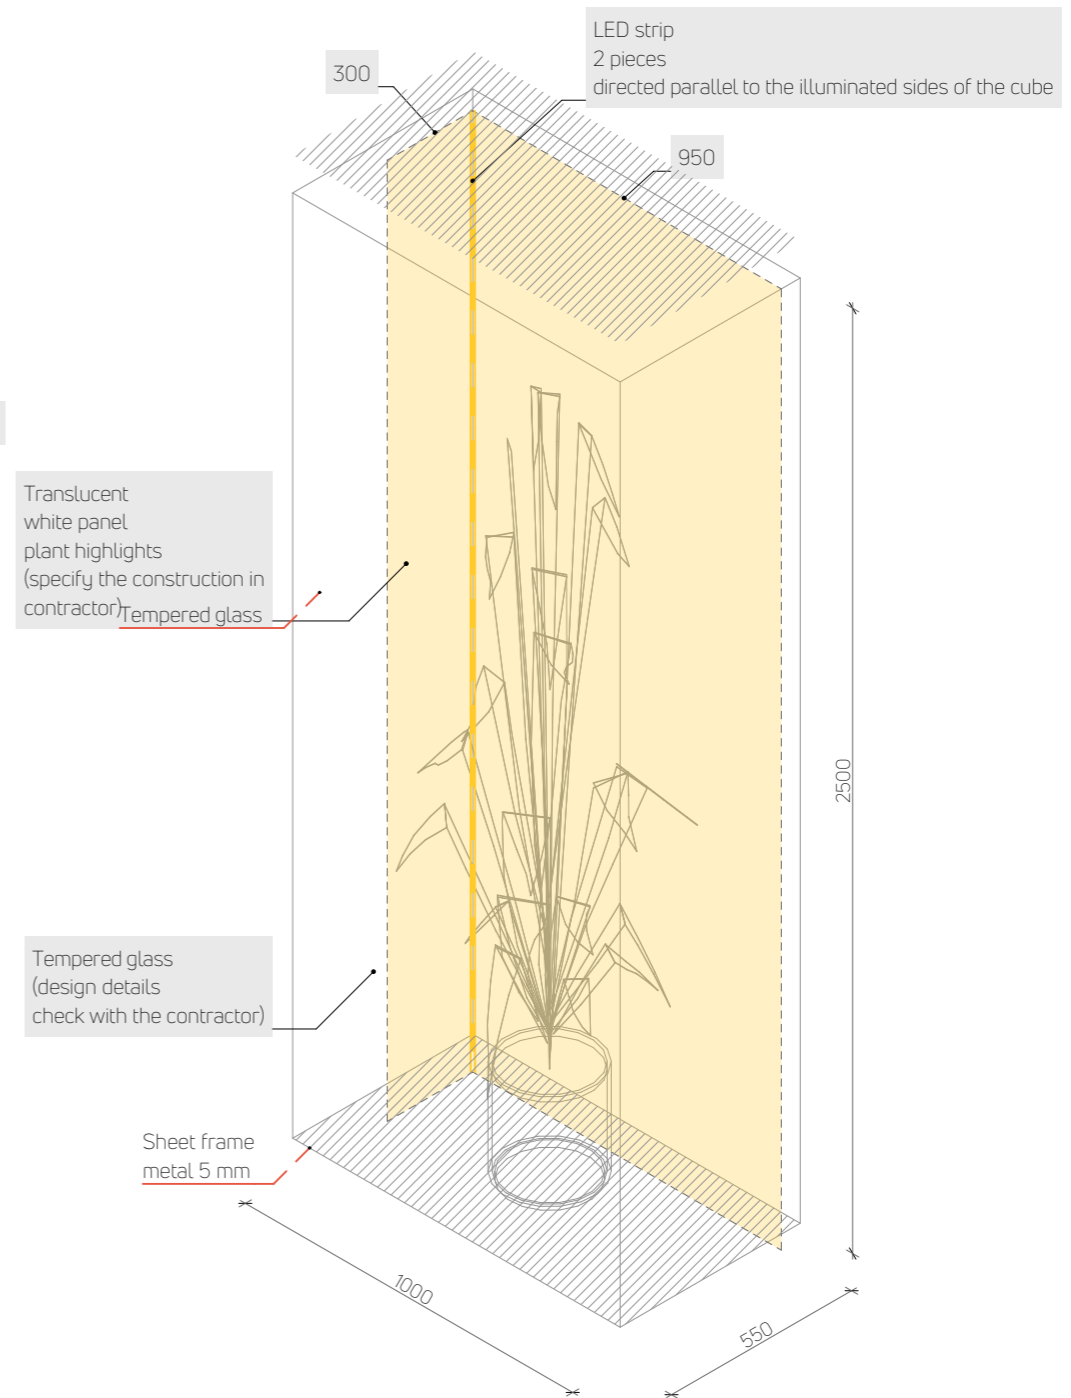


AXONOMETRY 1

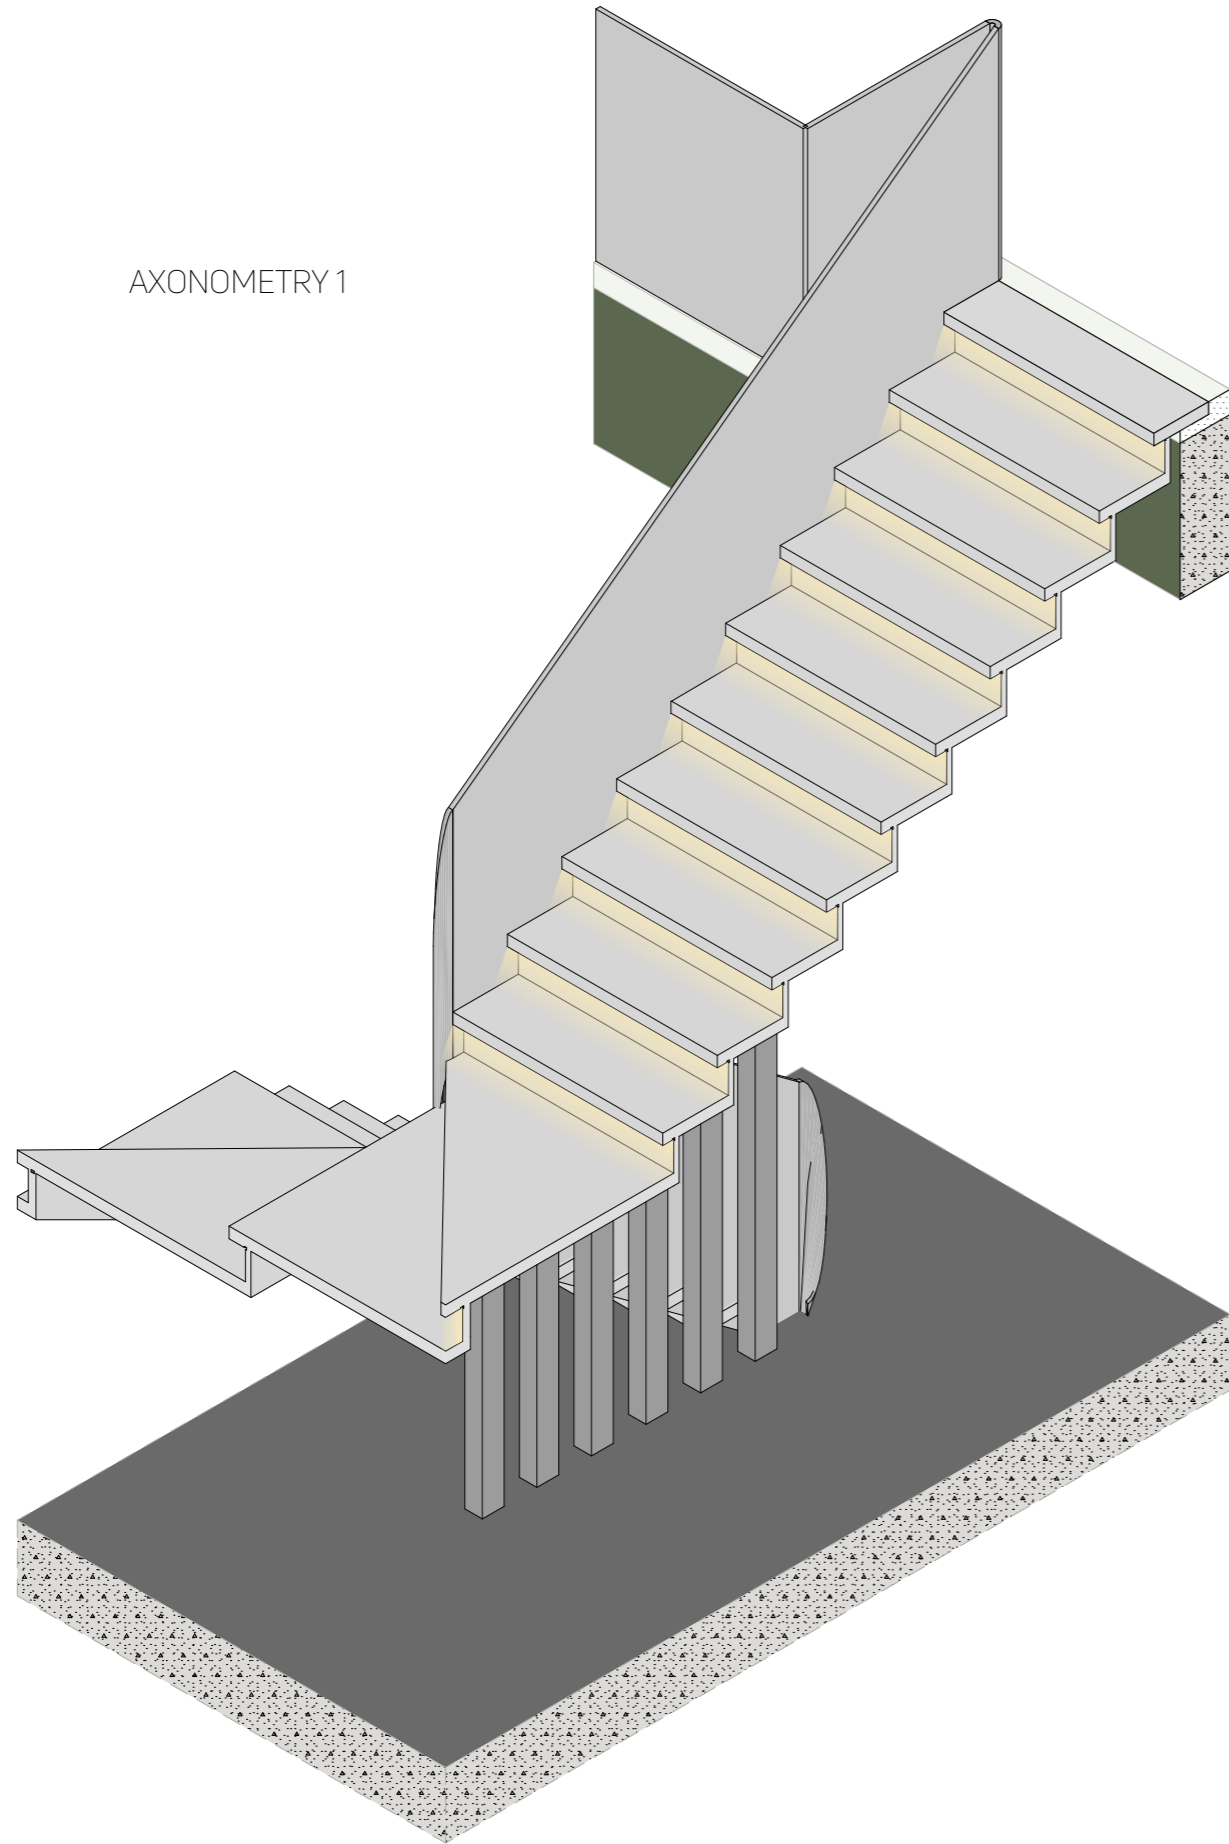


AXONOMETRY 2

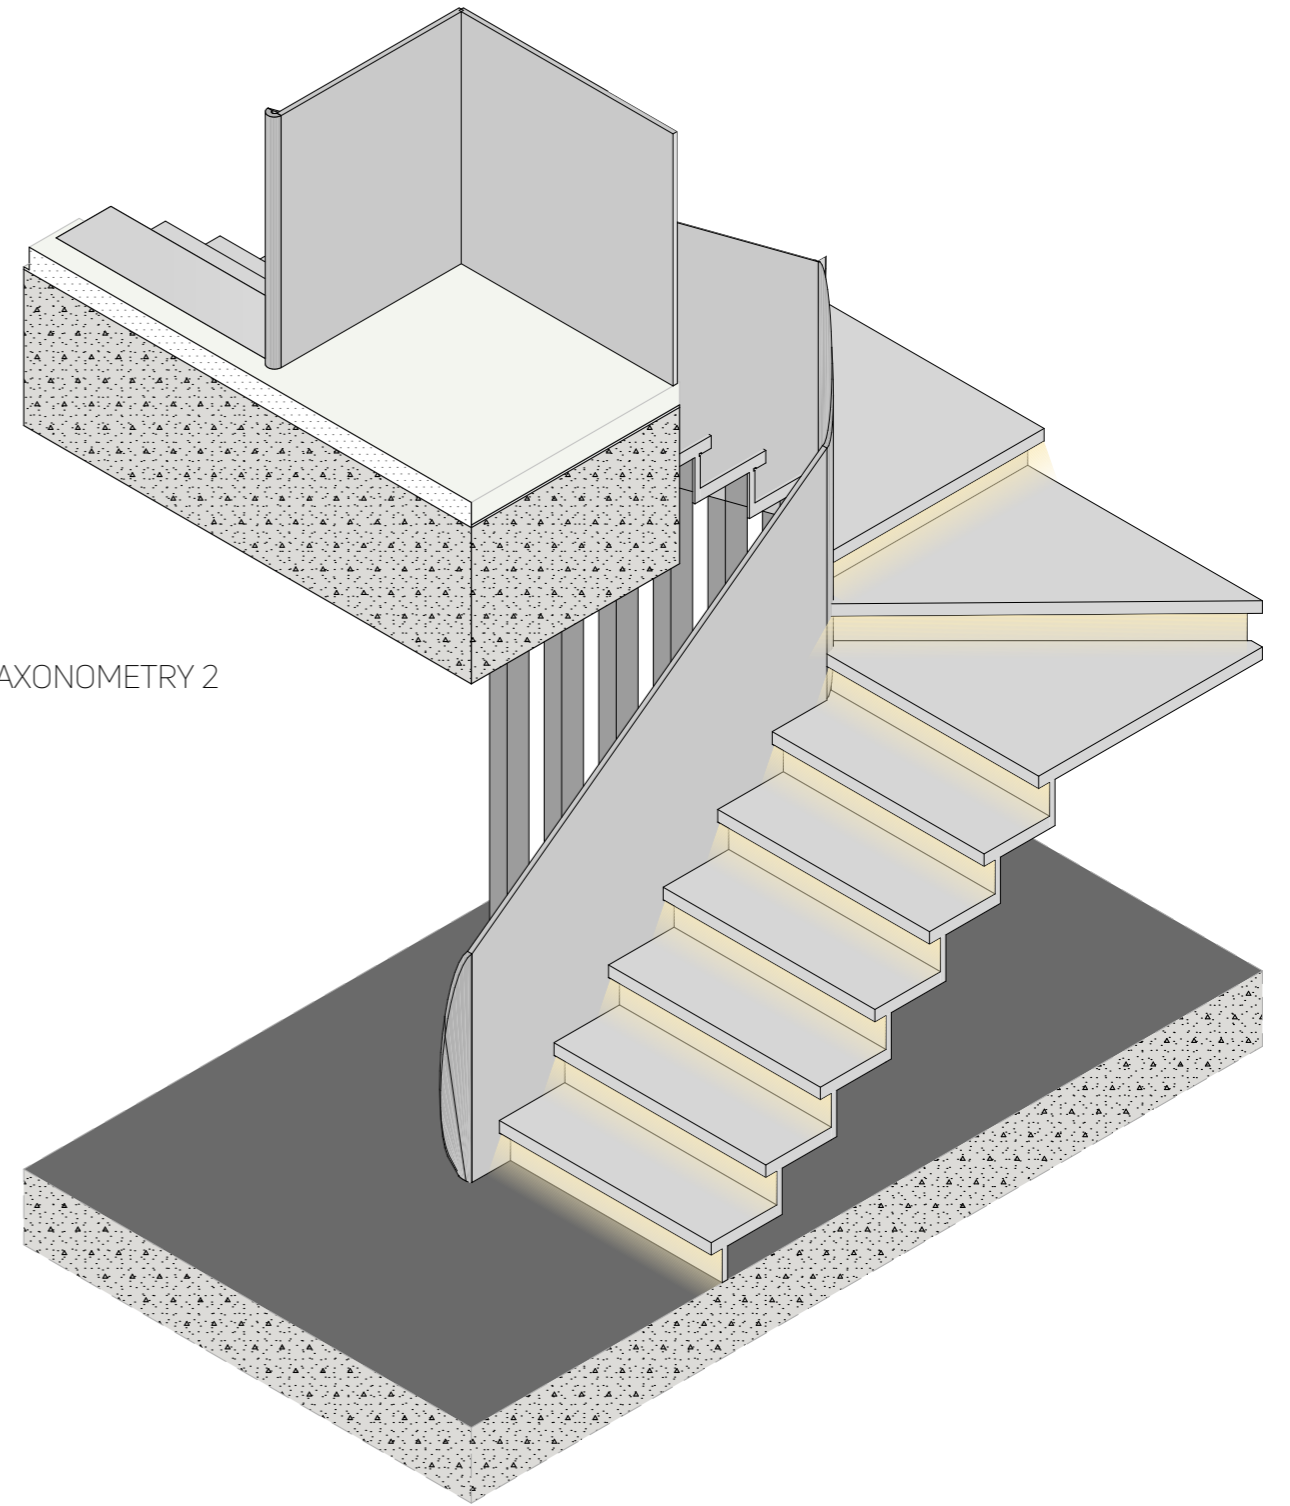


BACK VIEW

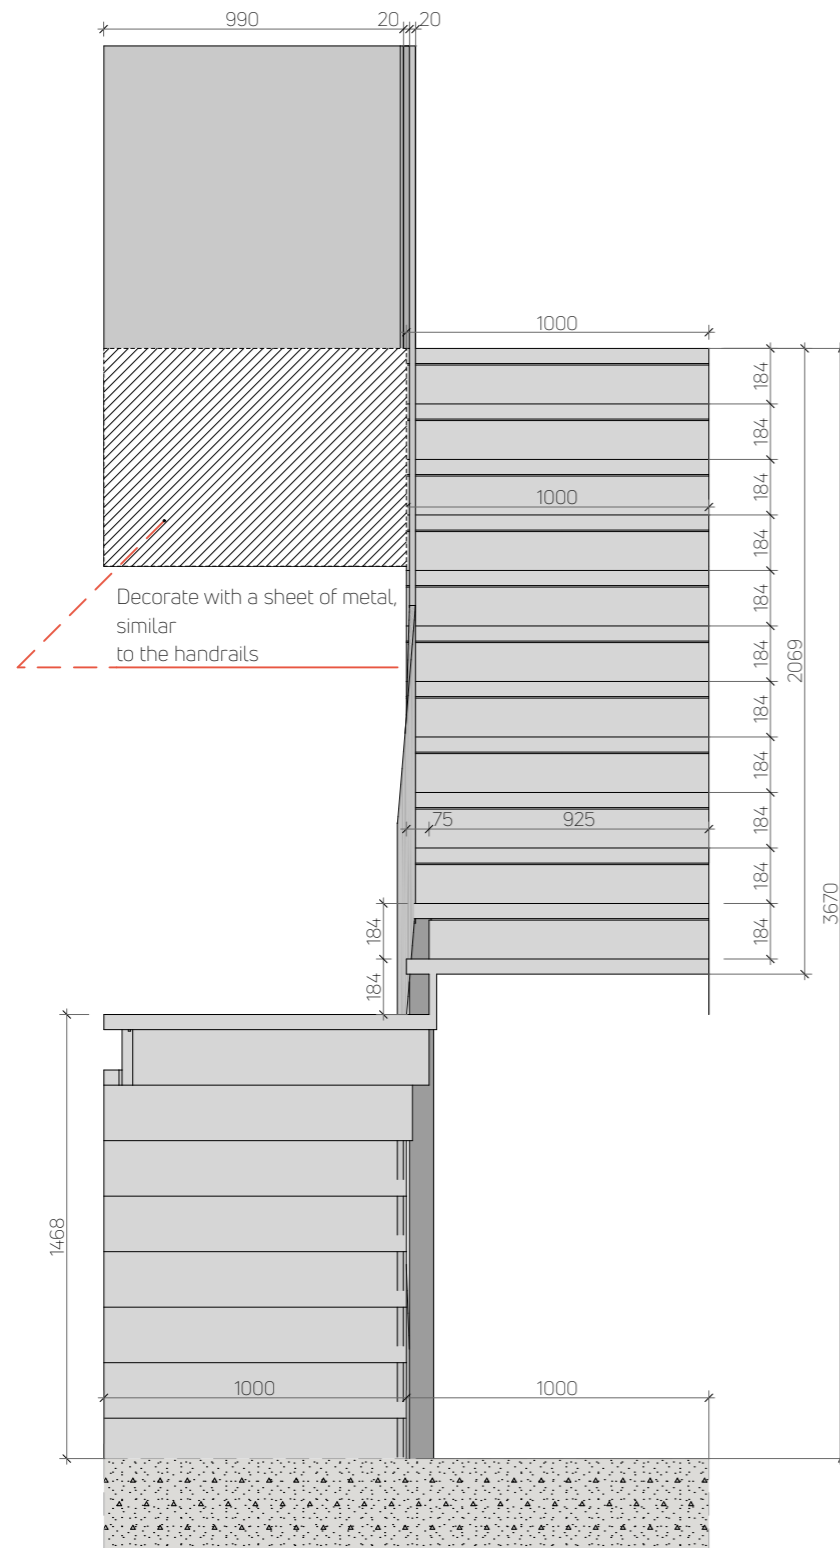




PLAN AT THE +4,000 MARK


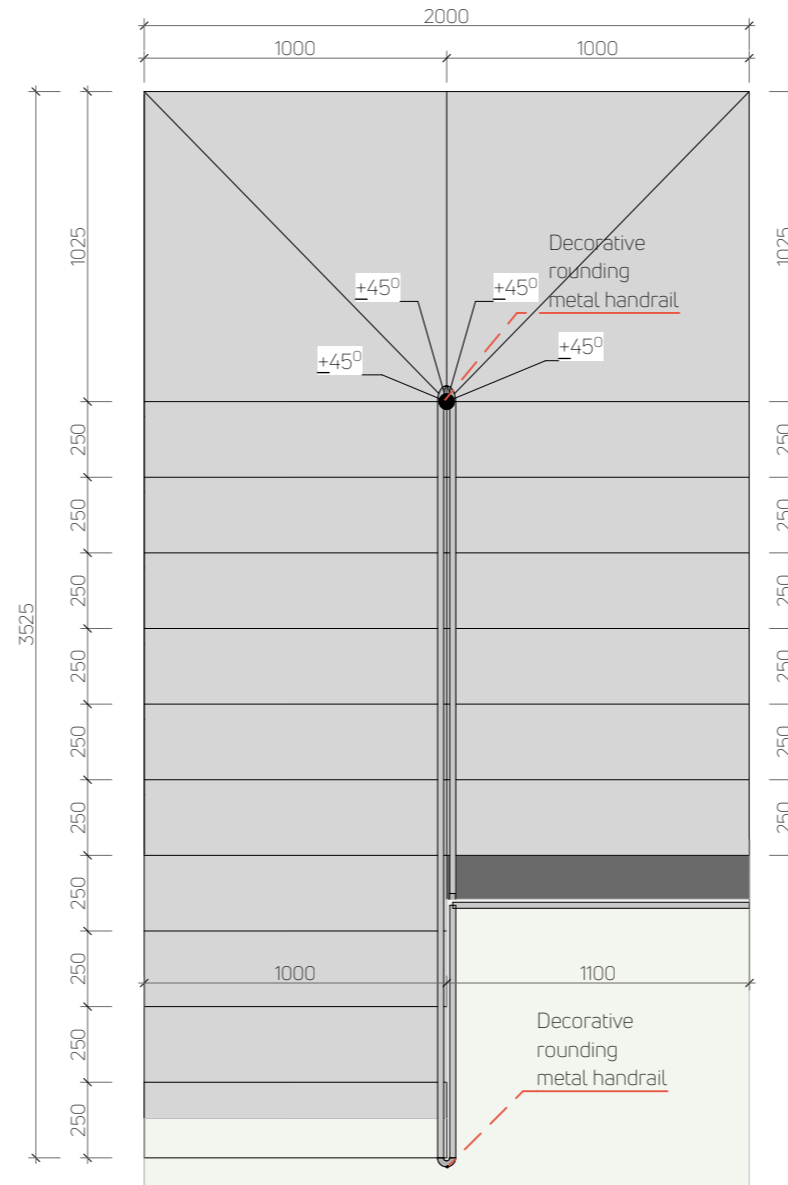



PLAN AT THE +2,000 MARK

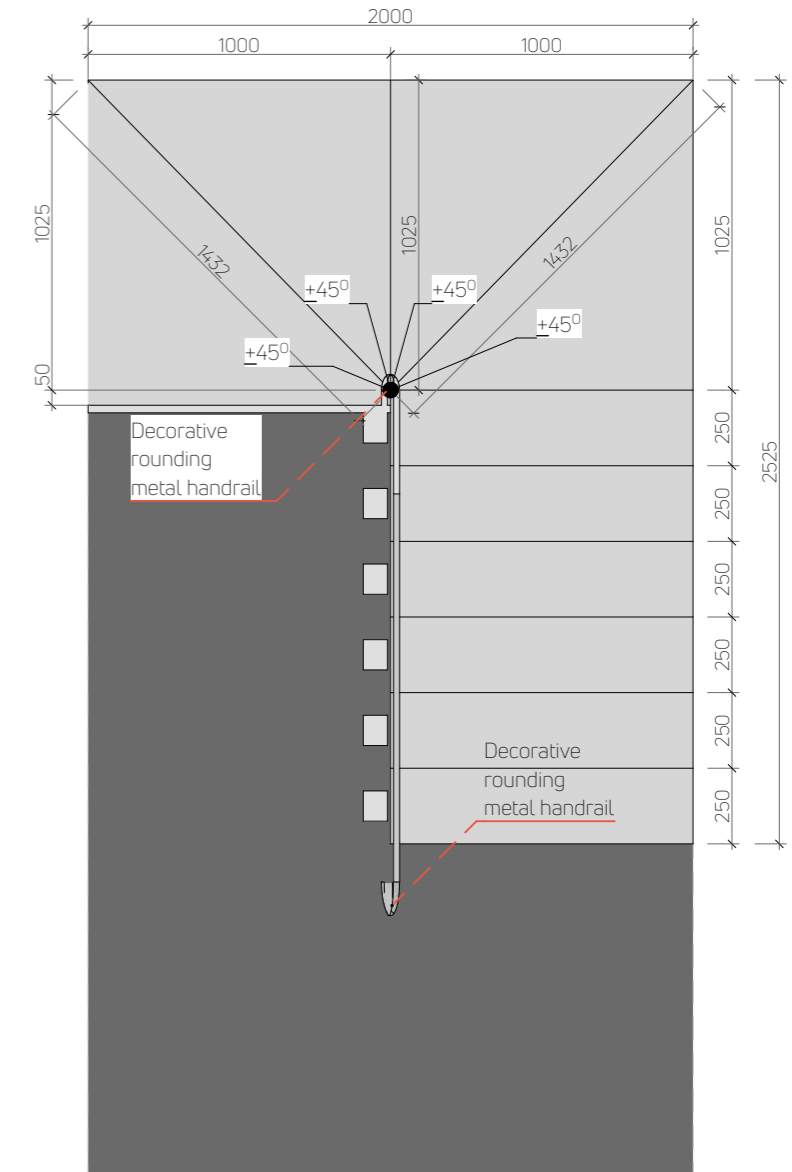

SIDE AND FRONT VIEW

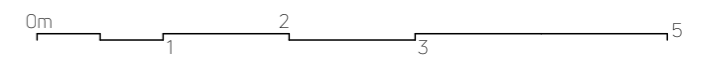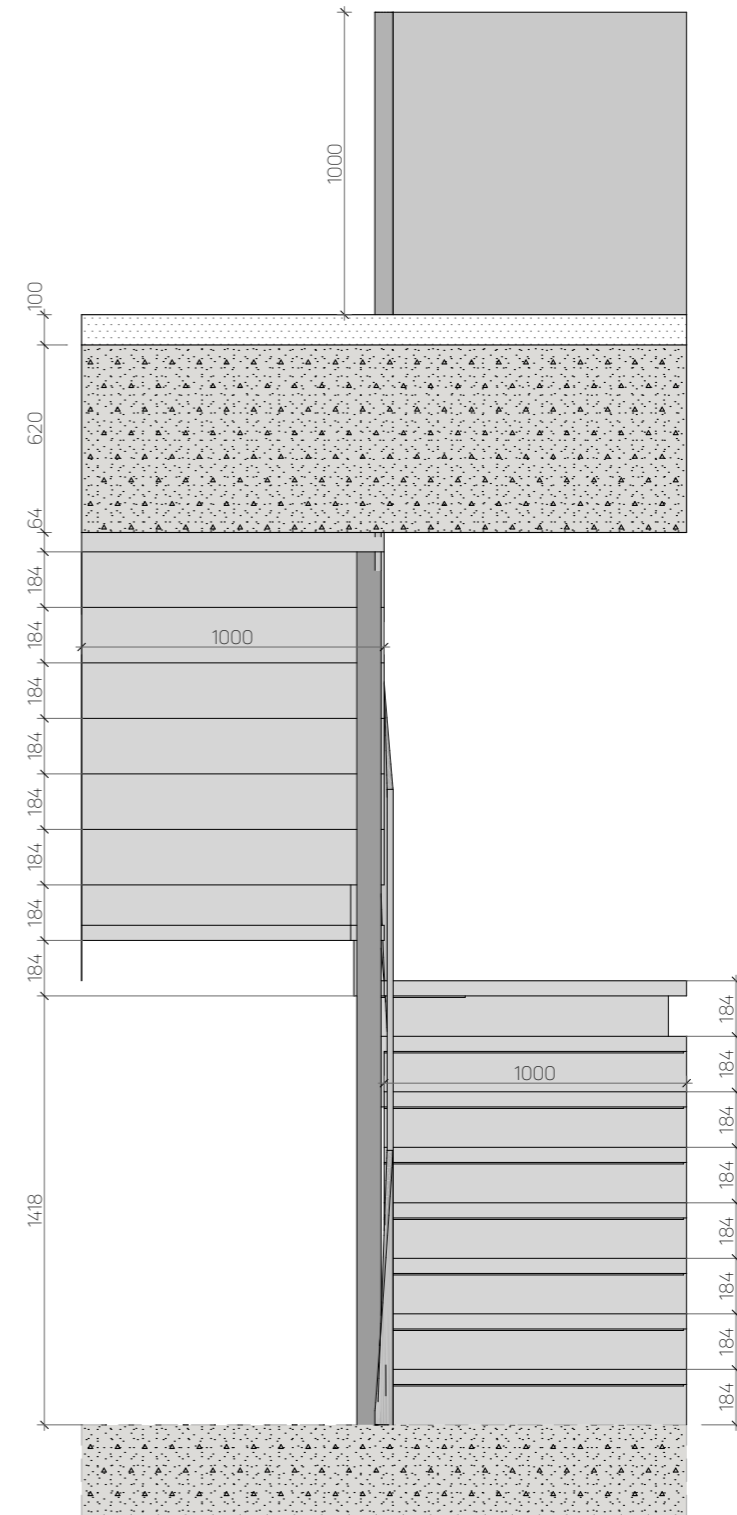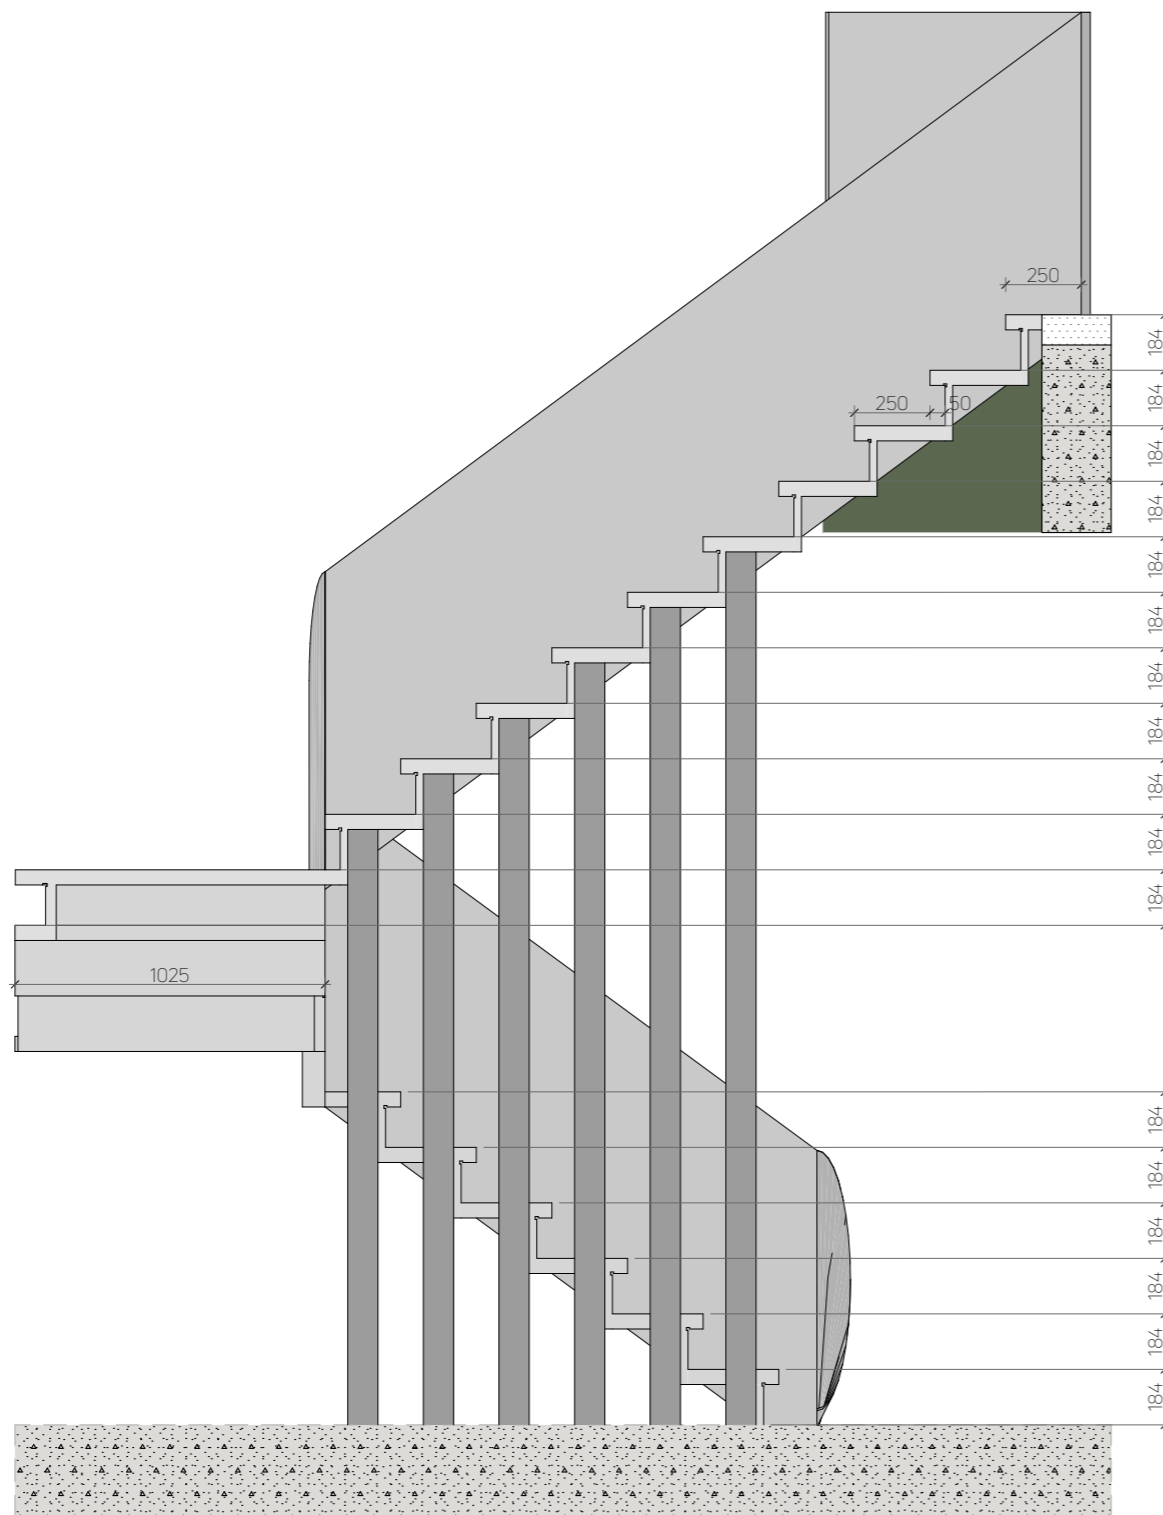

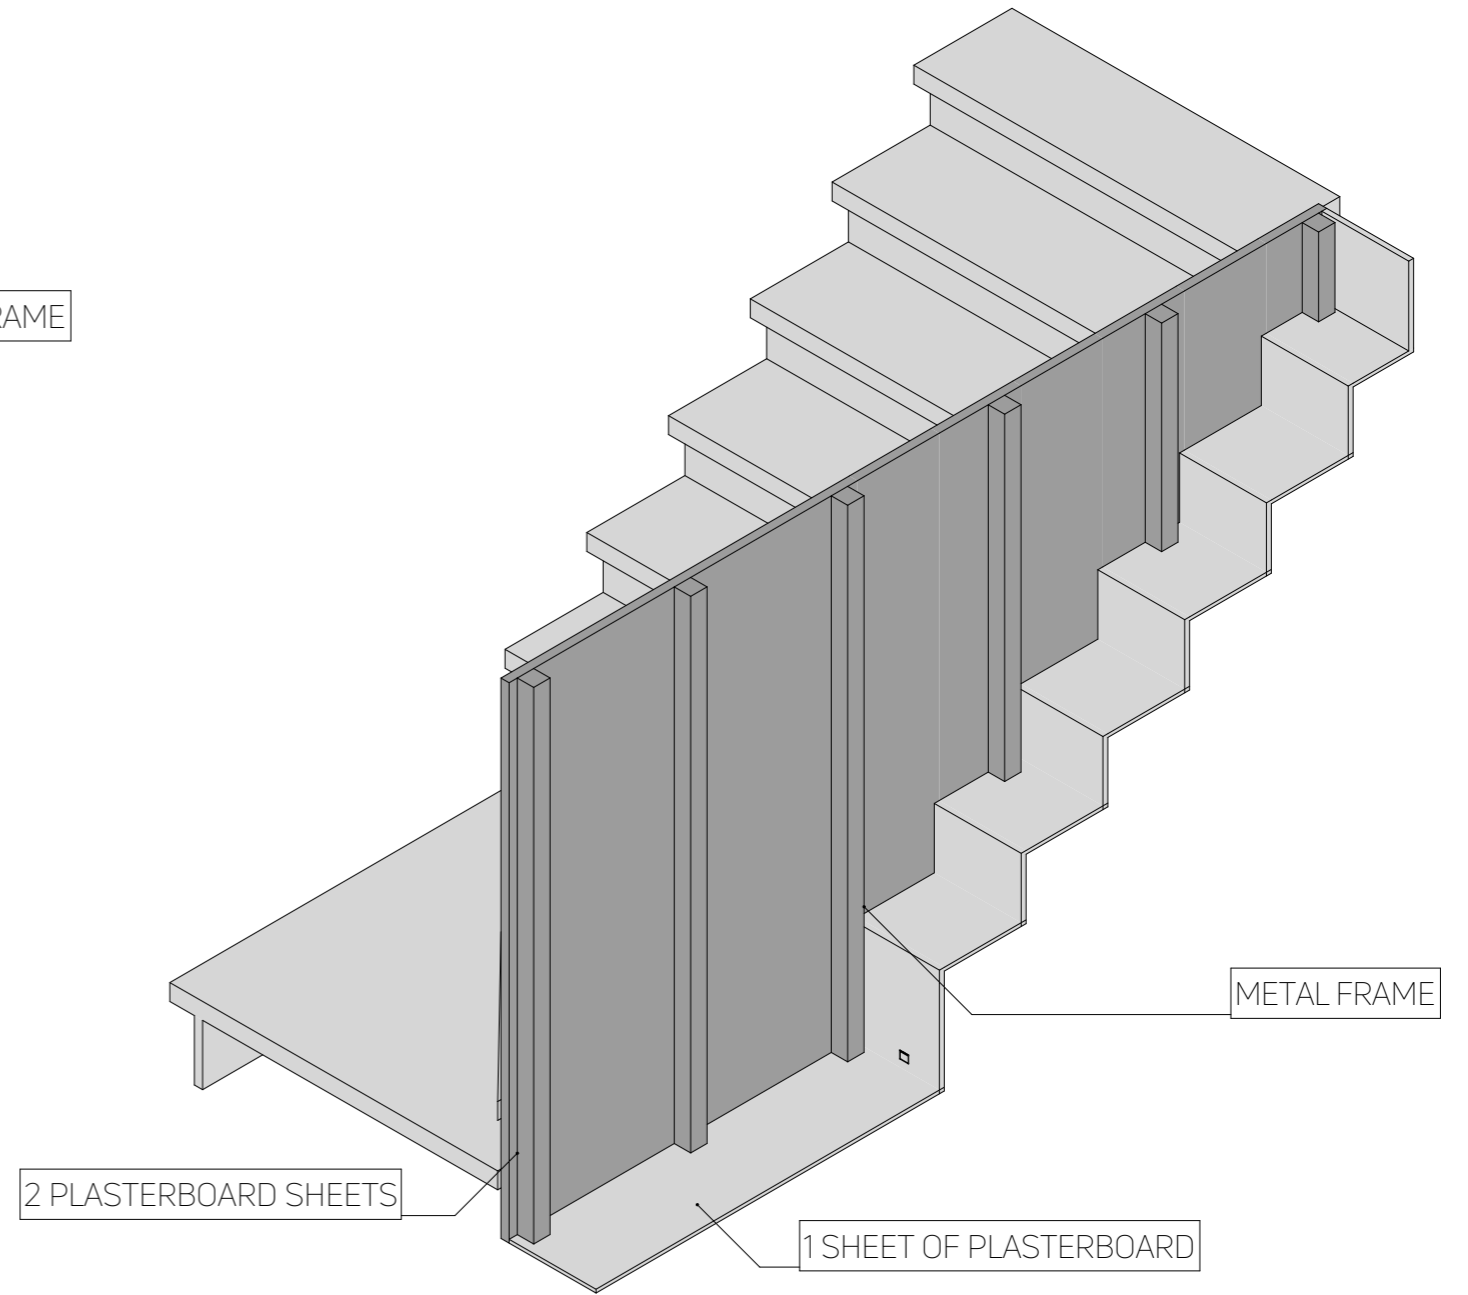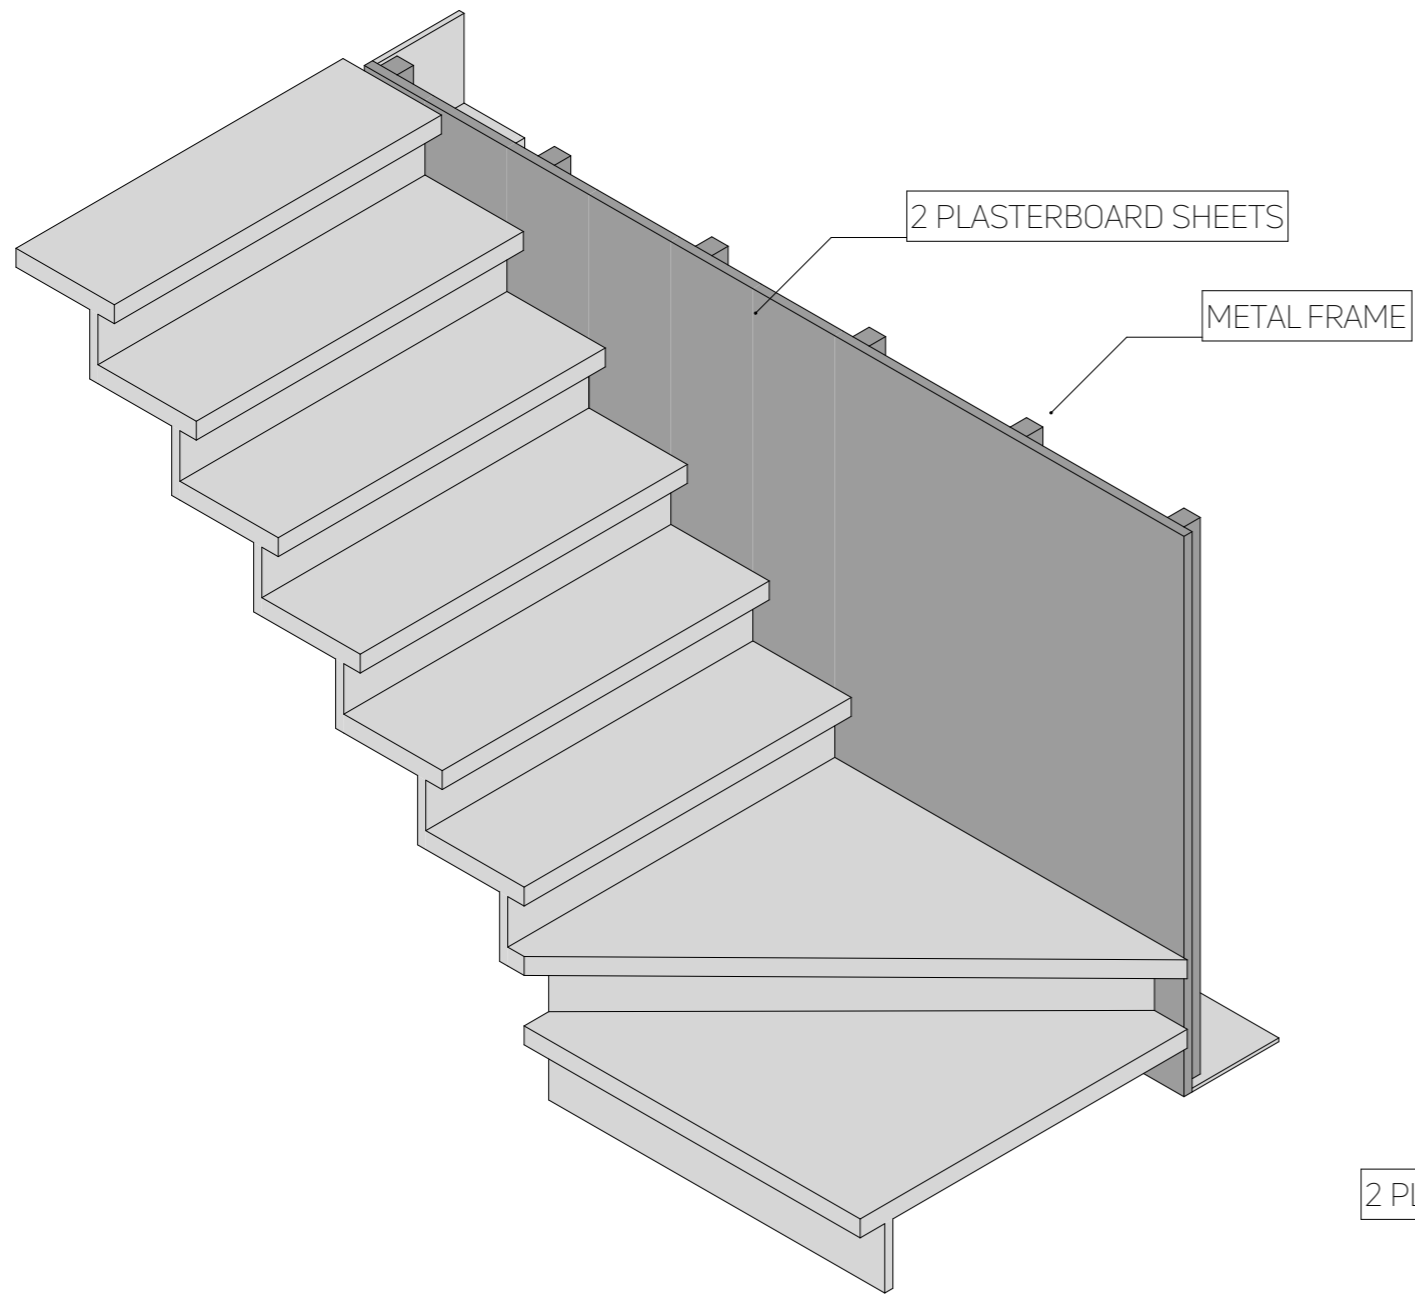

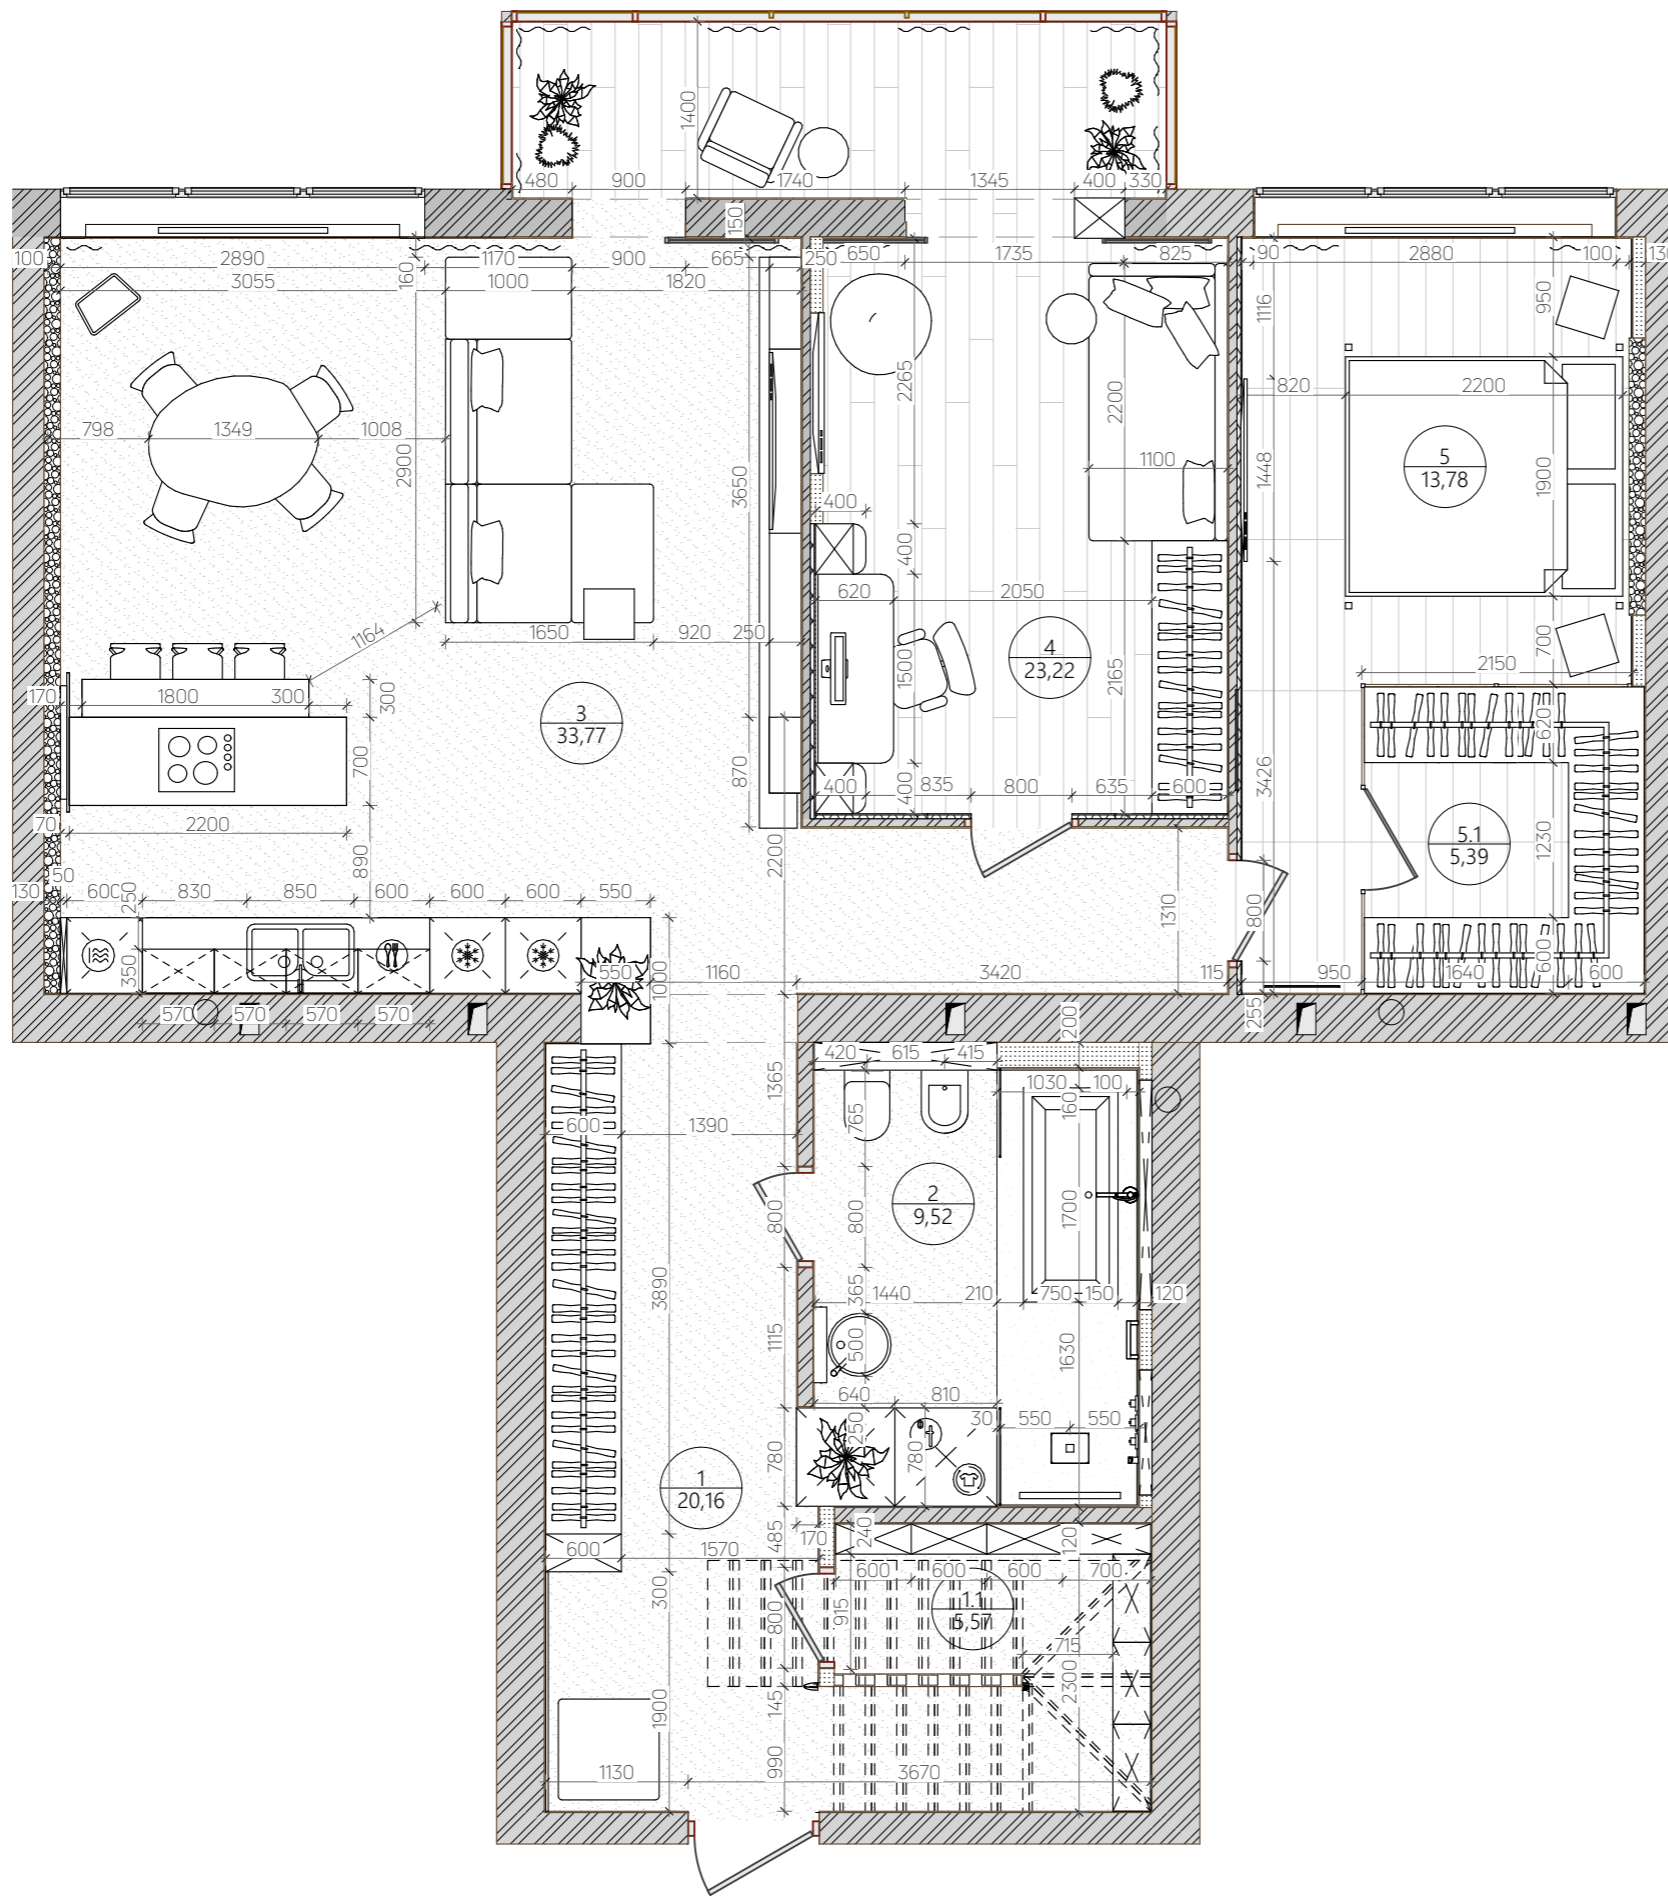

Explanation of premises		
№	Name	Area
1	Hall-corridor	20,2
1.1	Pantry	5,6
2	WC	9,5
3	Kitchen-living room	34,5
4	Children's room with a balcony	23,2
5	Main bedroom	13,8
5.1	Wardrobe	5,4
Загальна площа		112,2 м ²

Legend	
	walls (bricks)
	walls (plasterboard)
	washer and dryer
	boiler 120 L.
	refrigerator
	oven


Notes:


- Plan error ±20 mm;
- All sizes should be checked and specified locally.











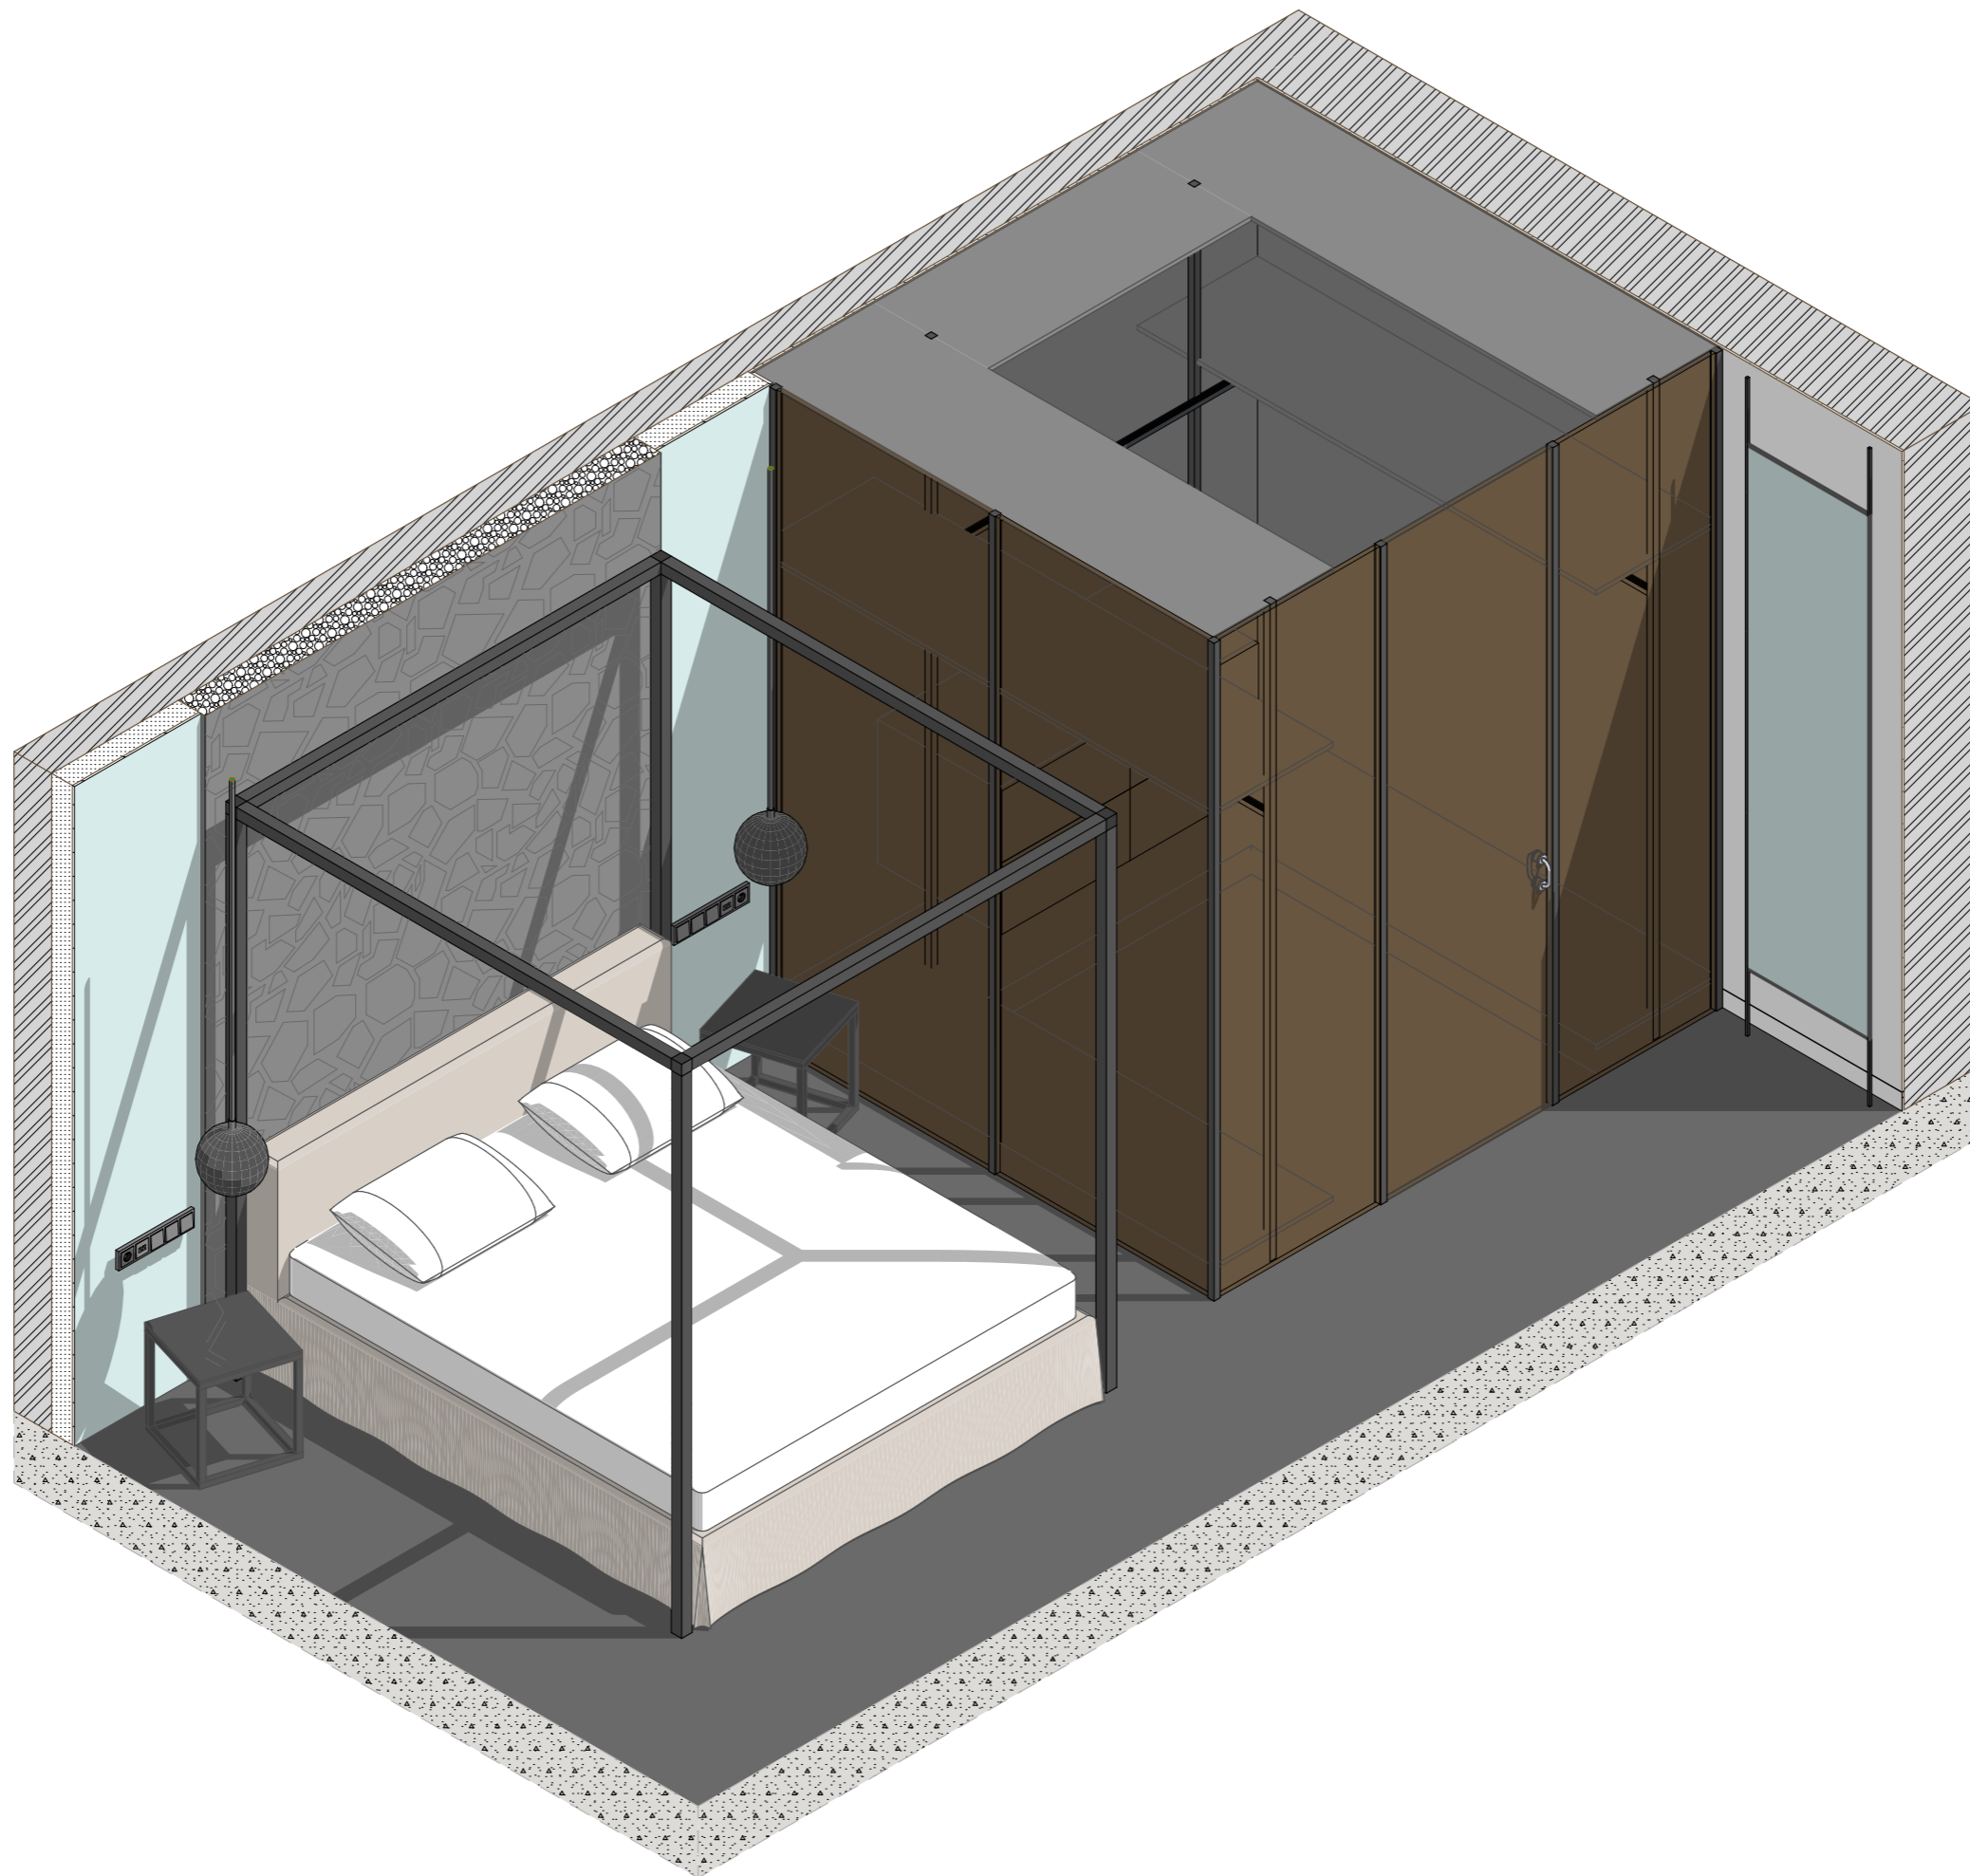


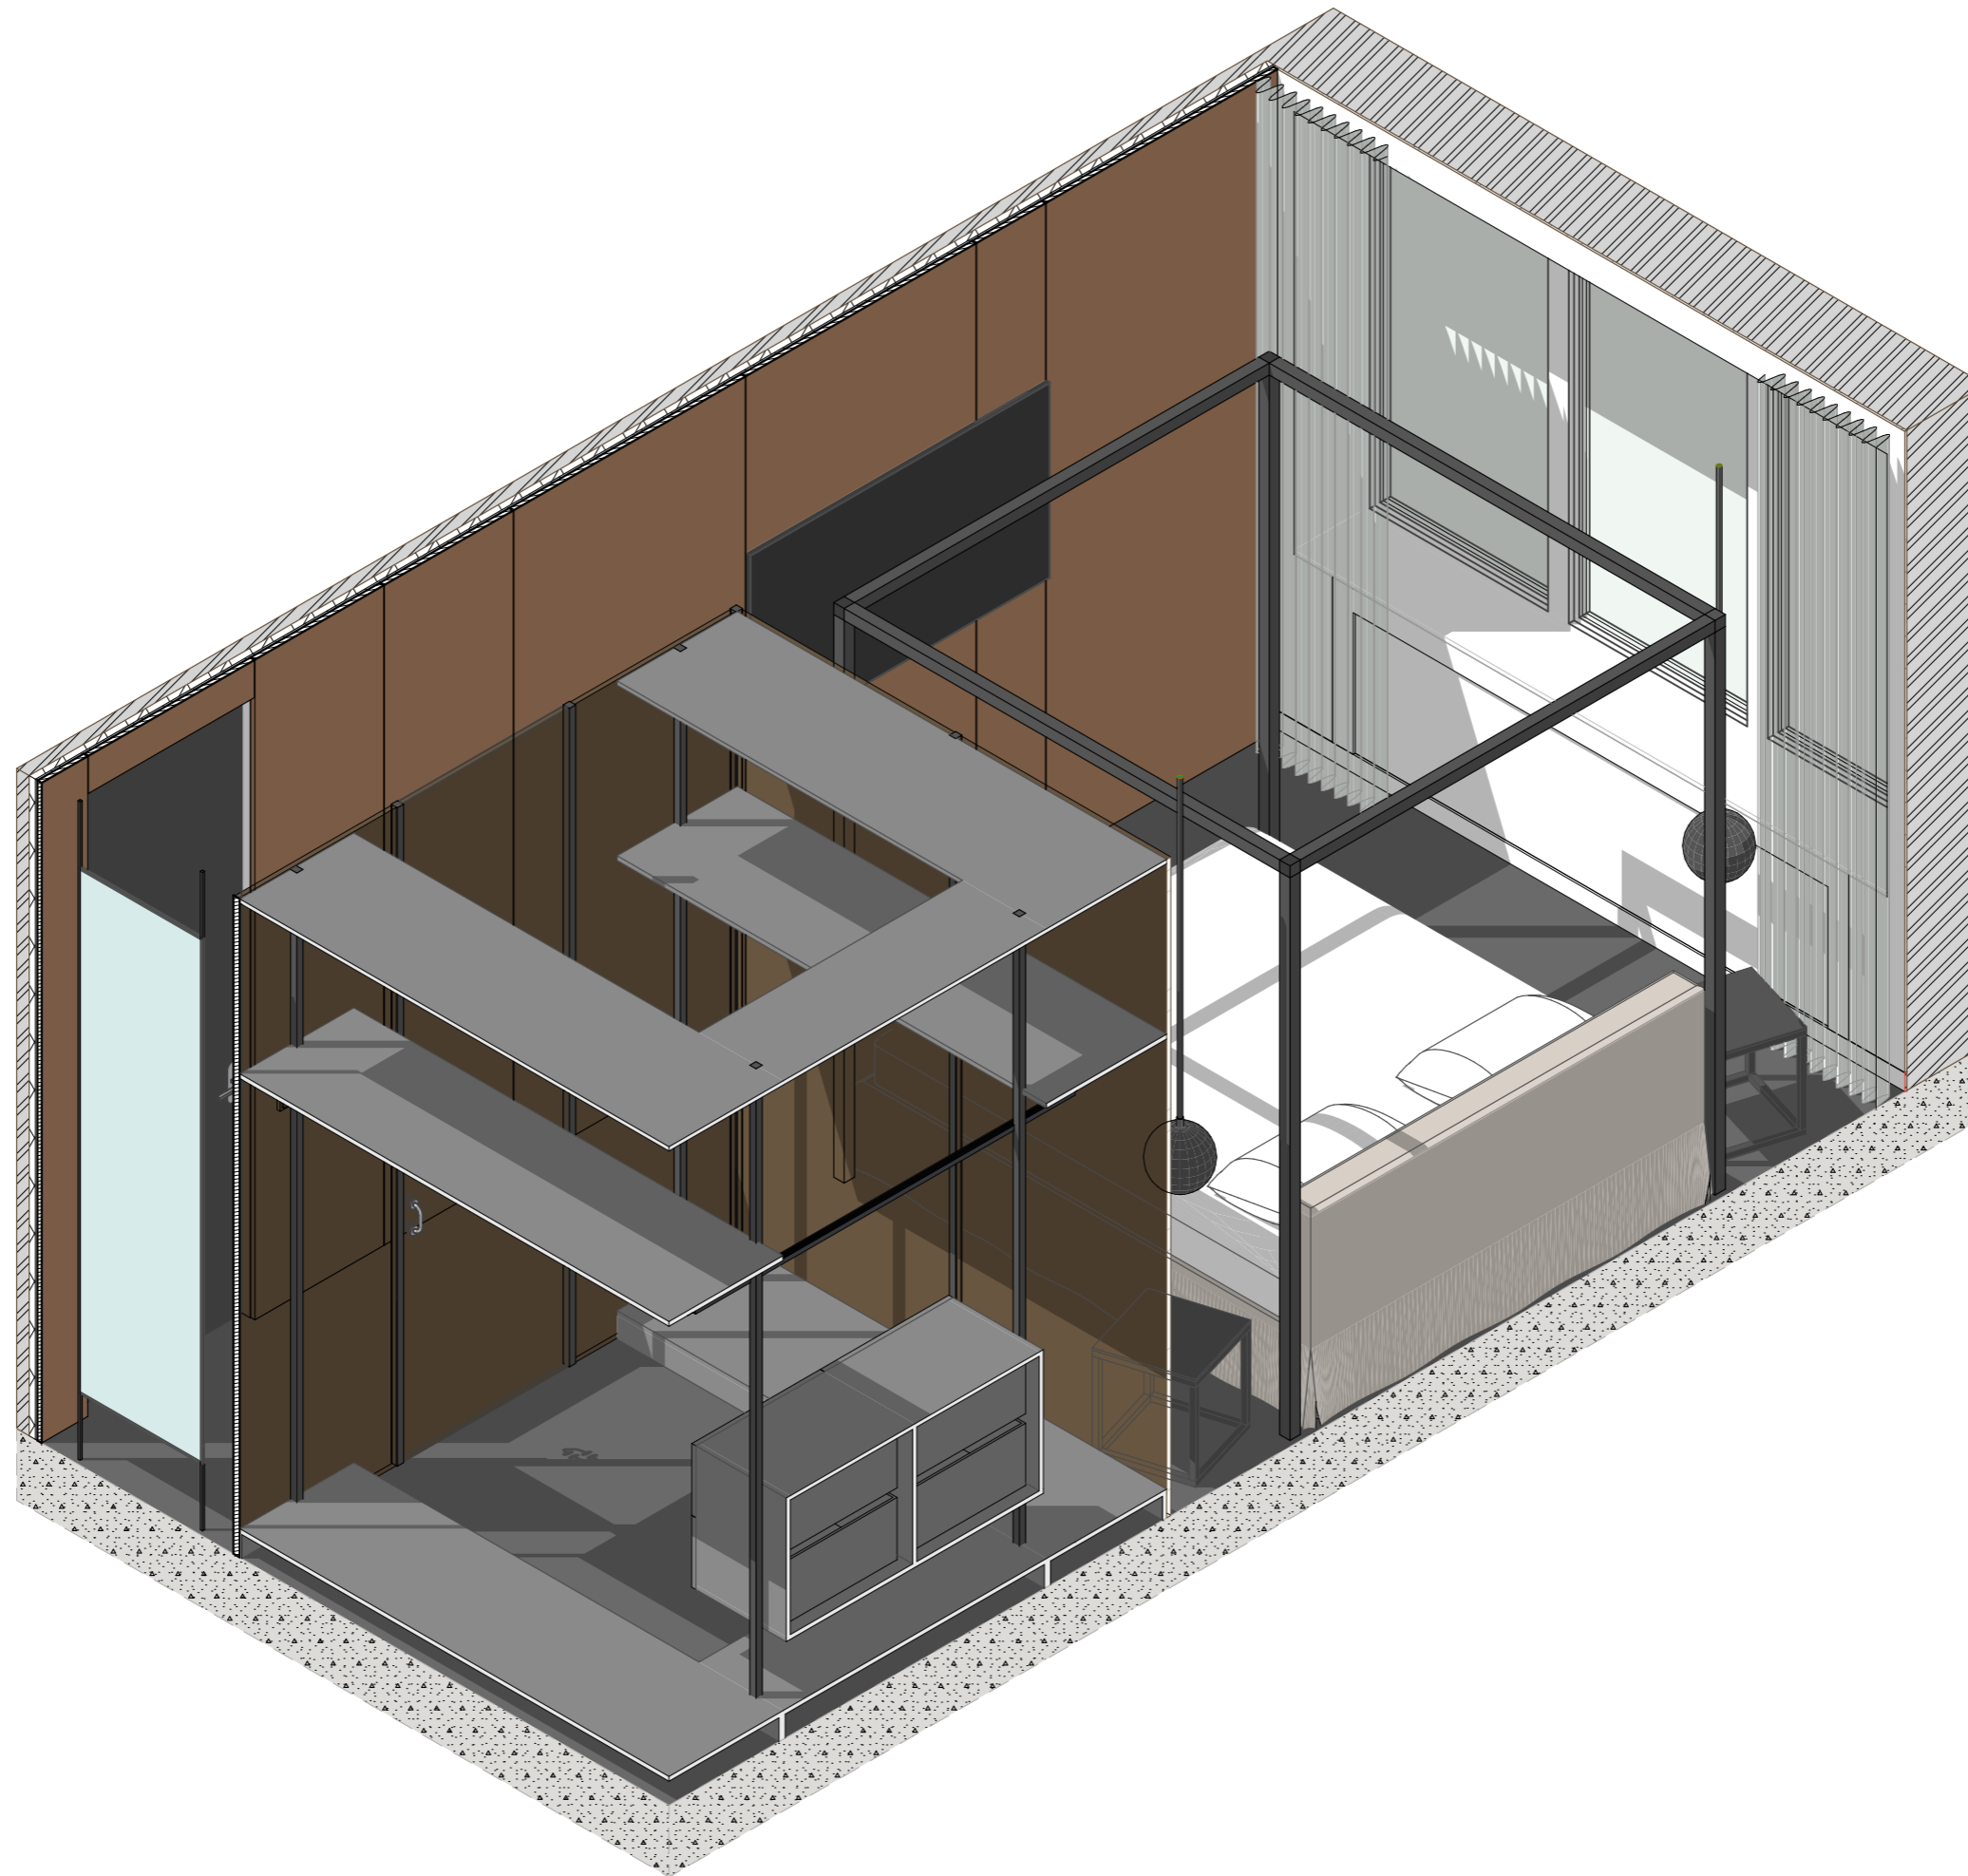

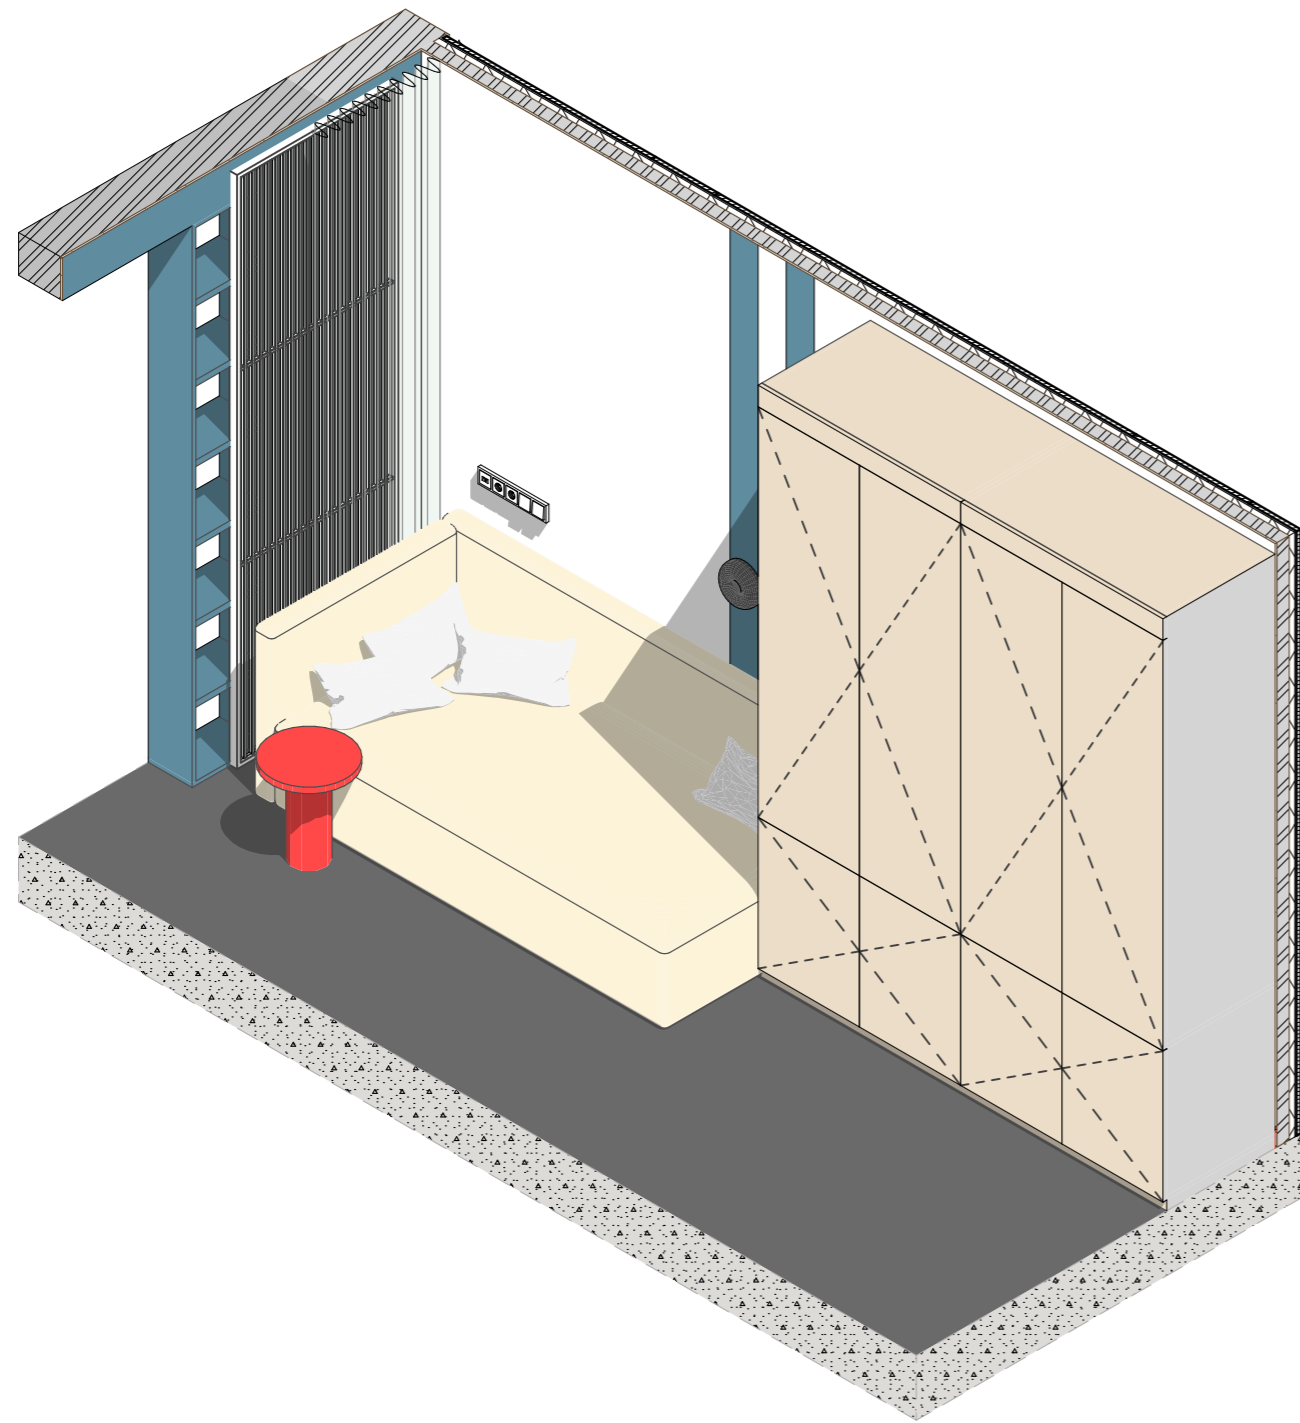

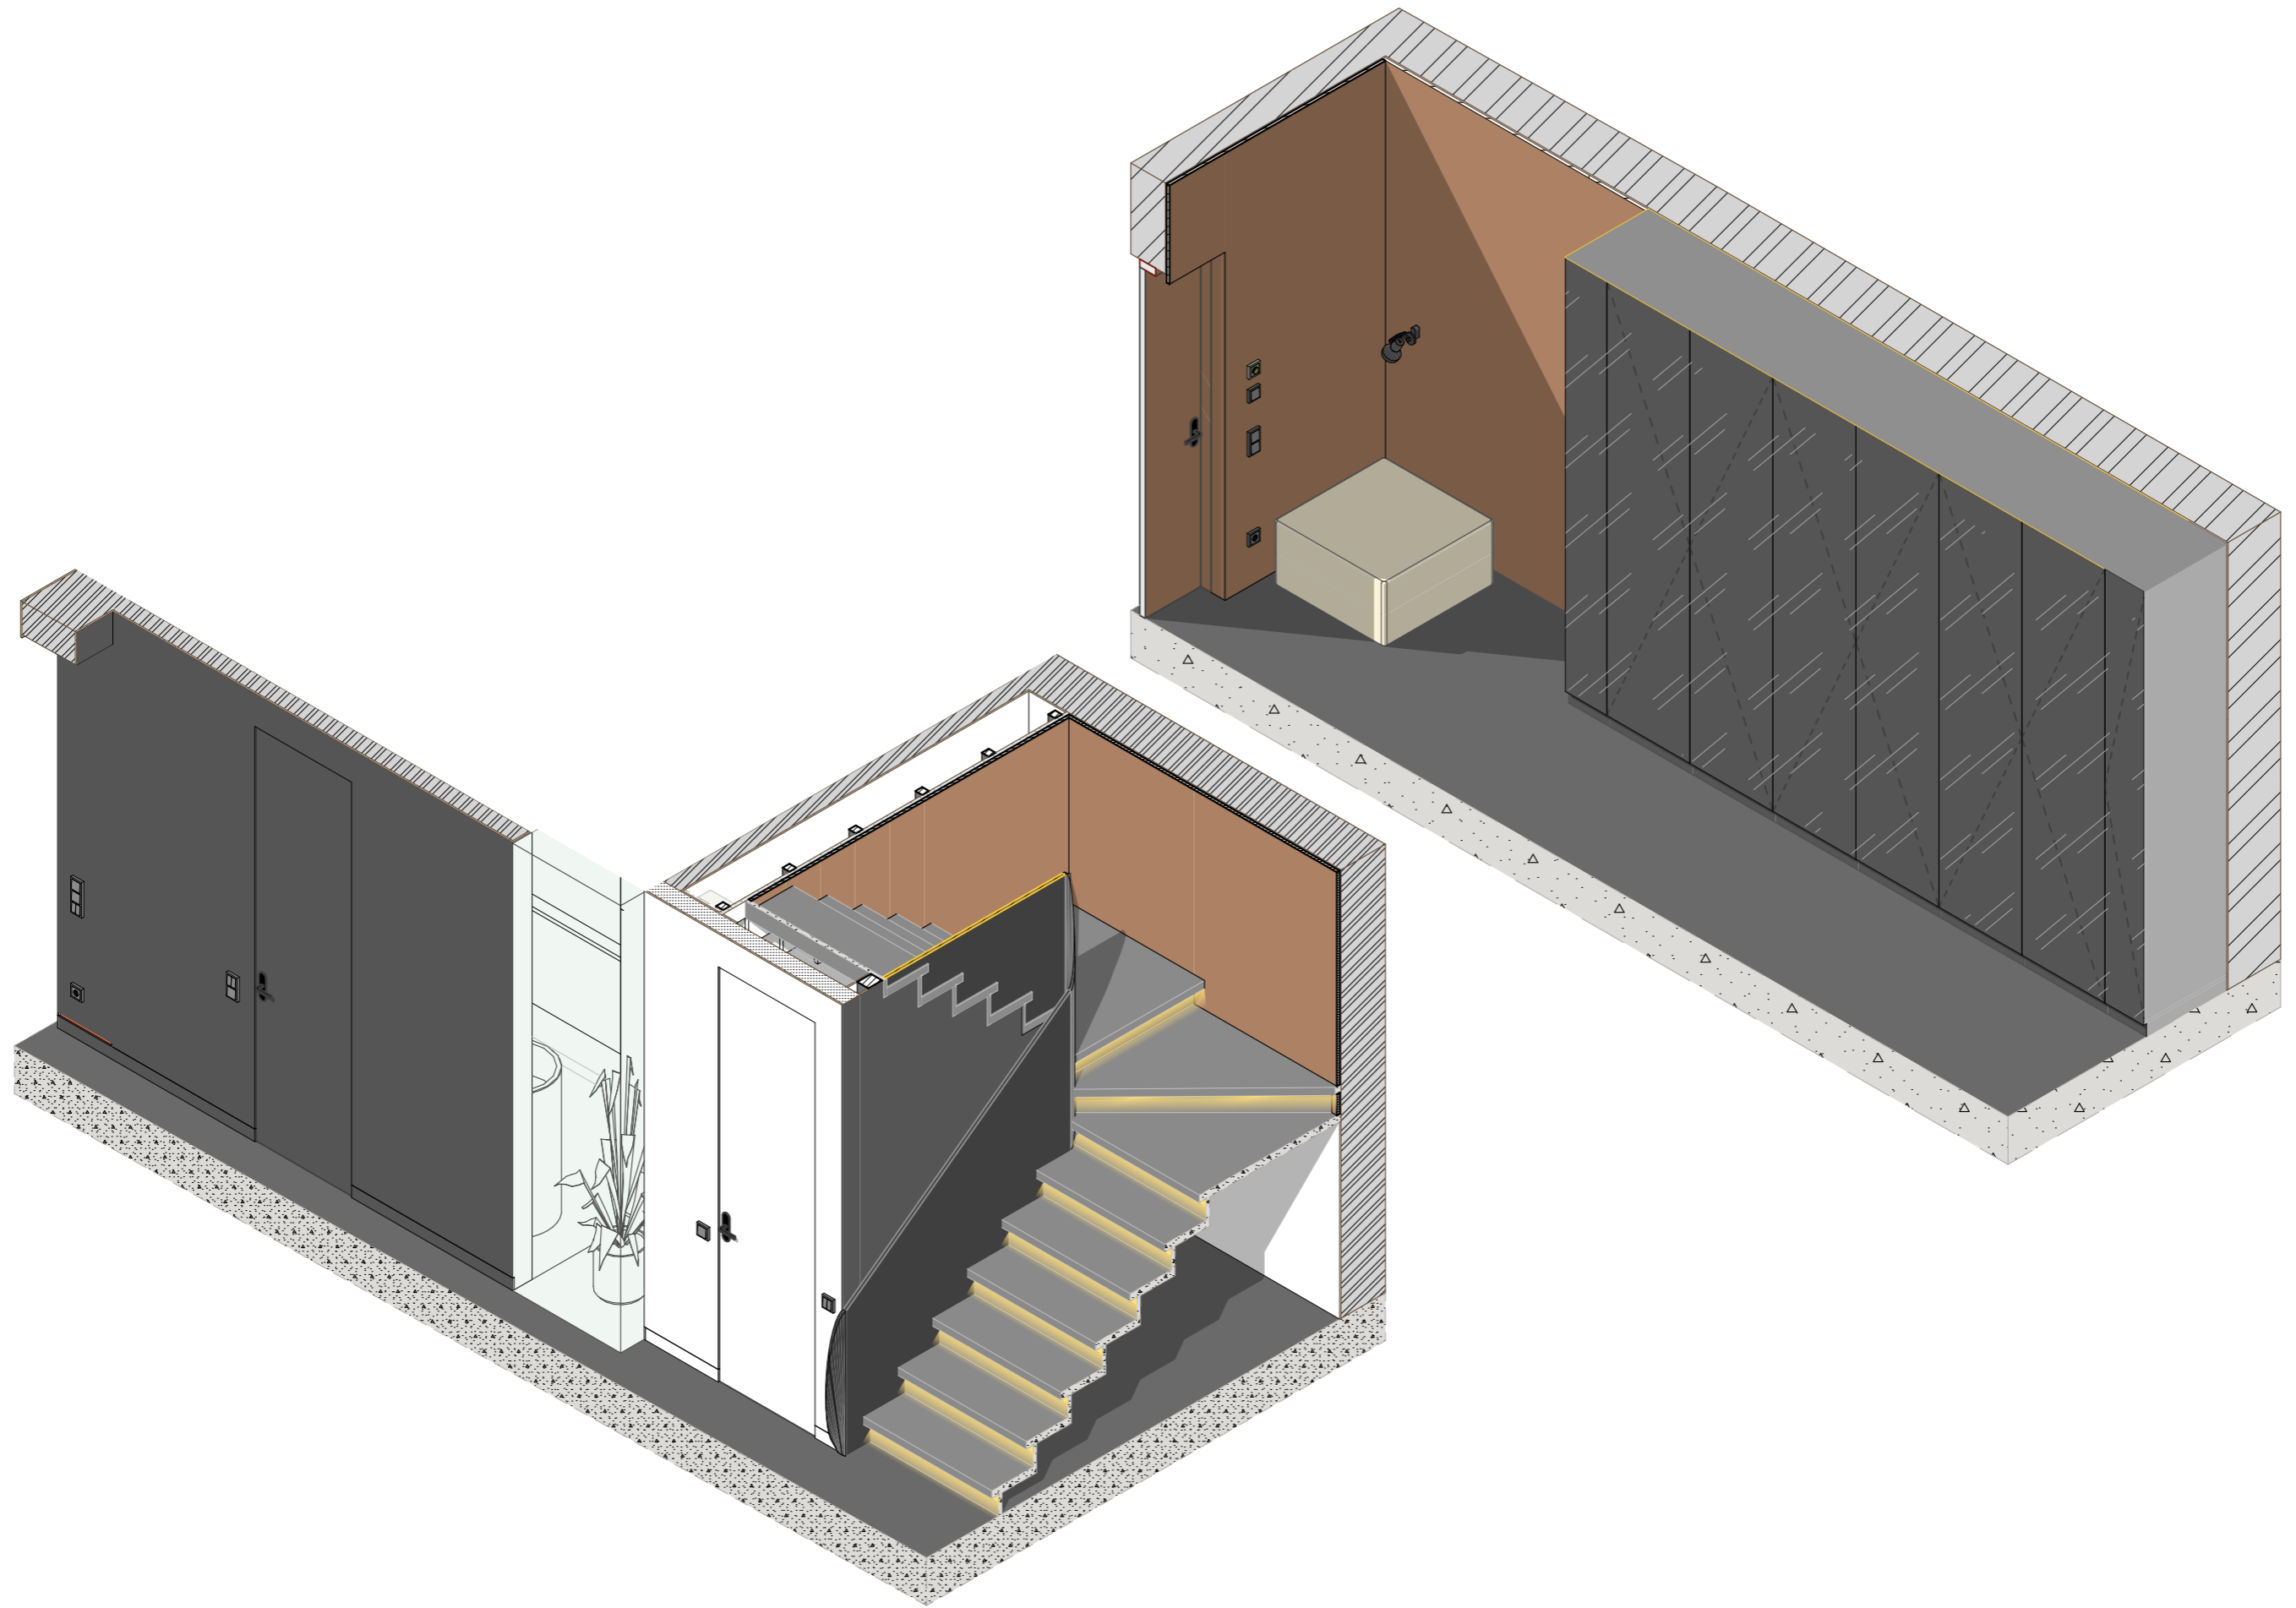

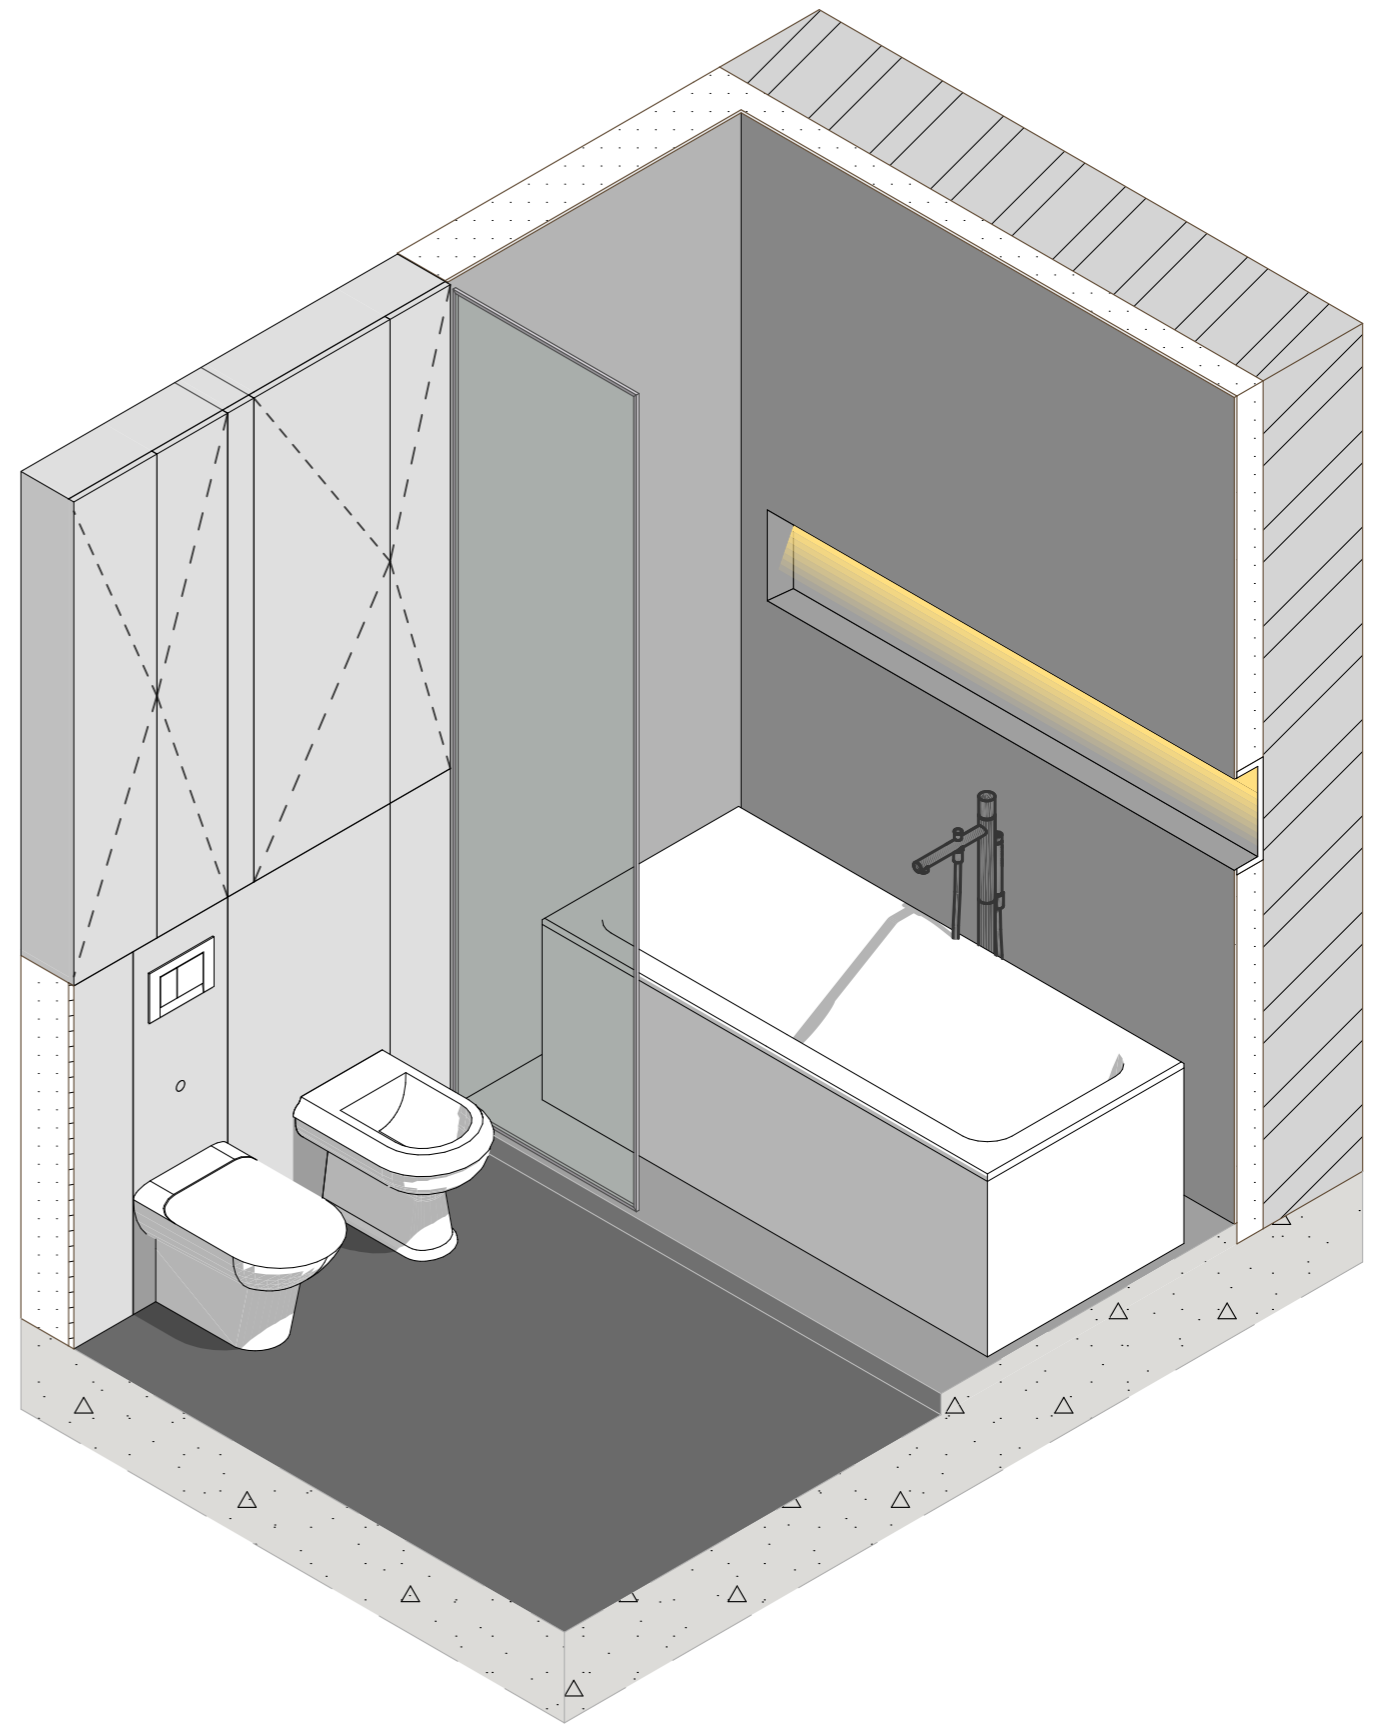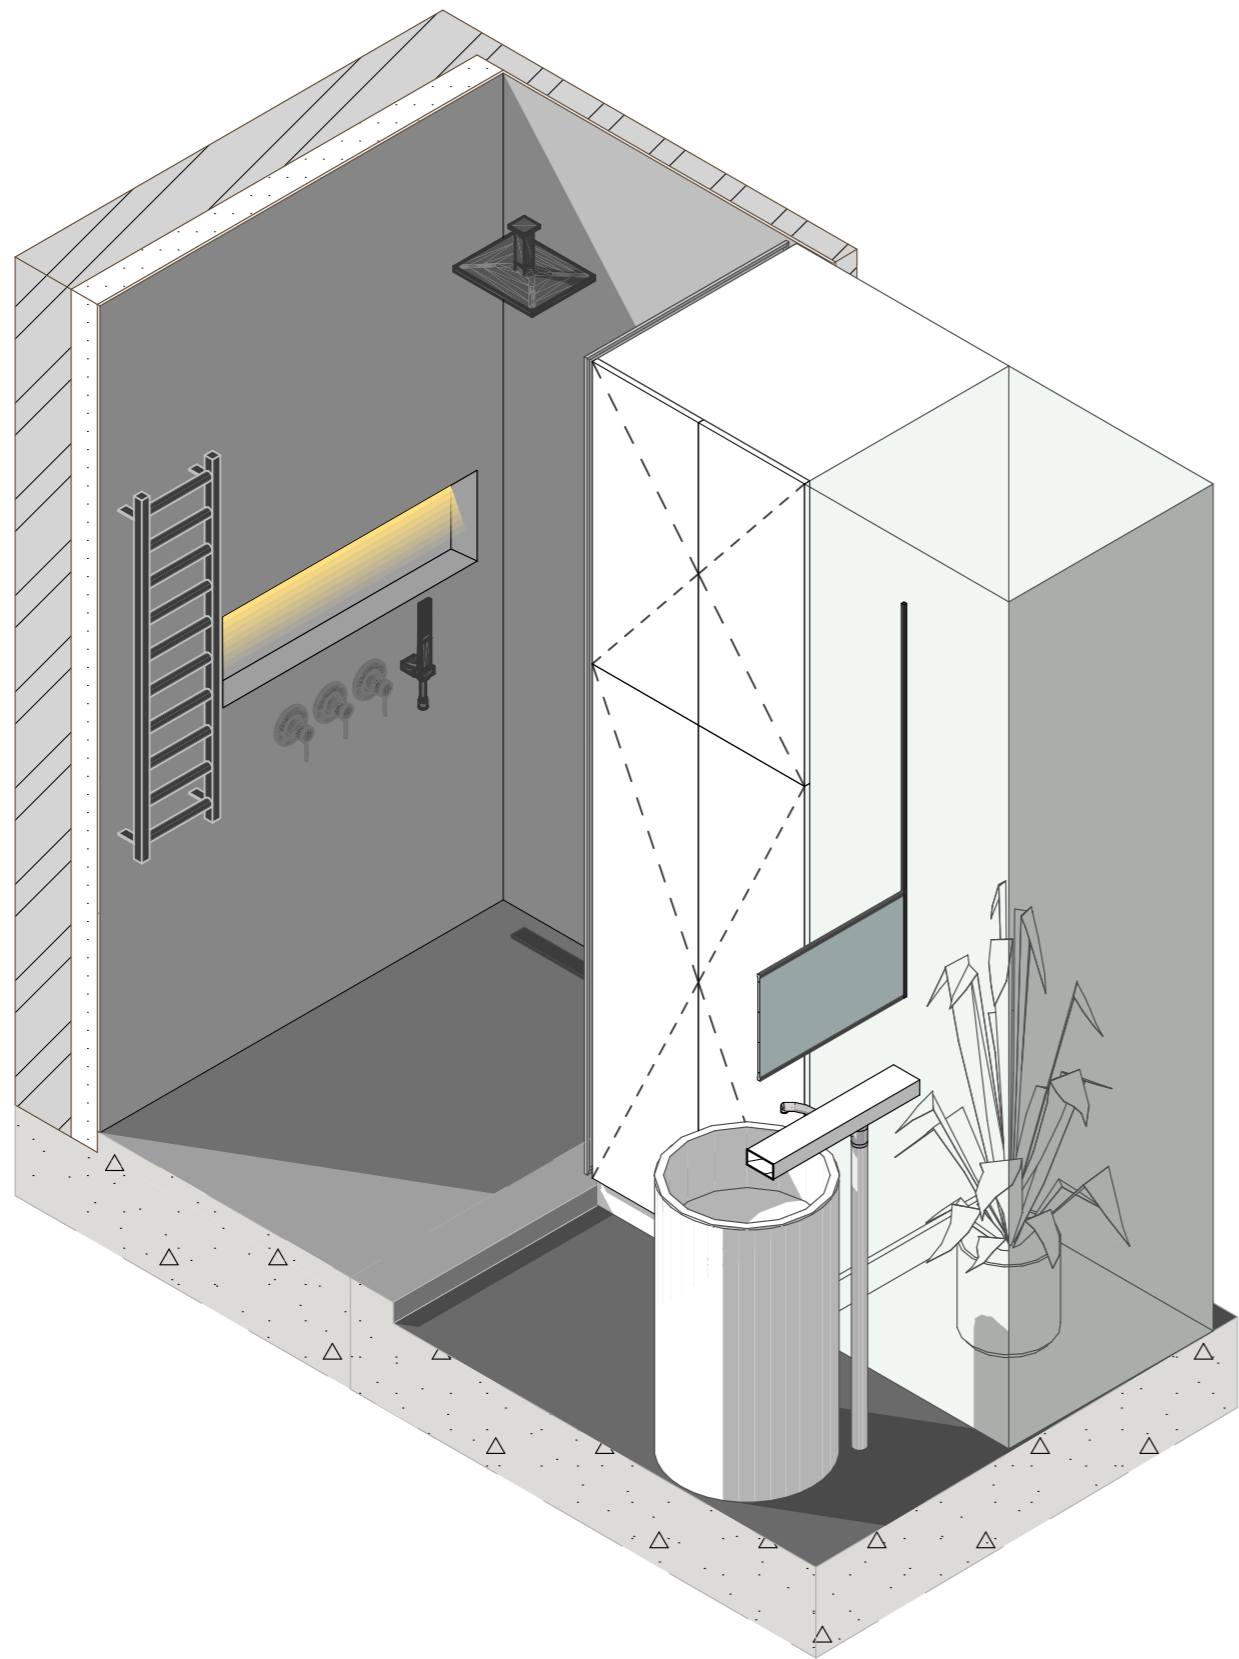

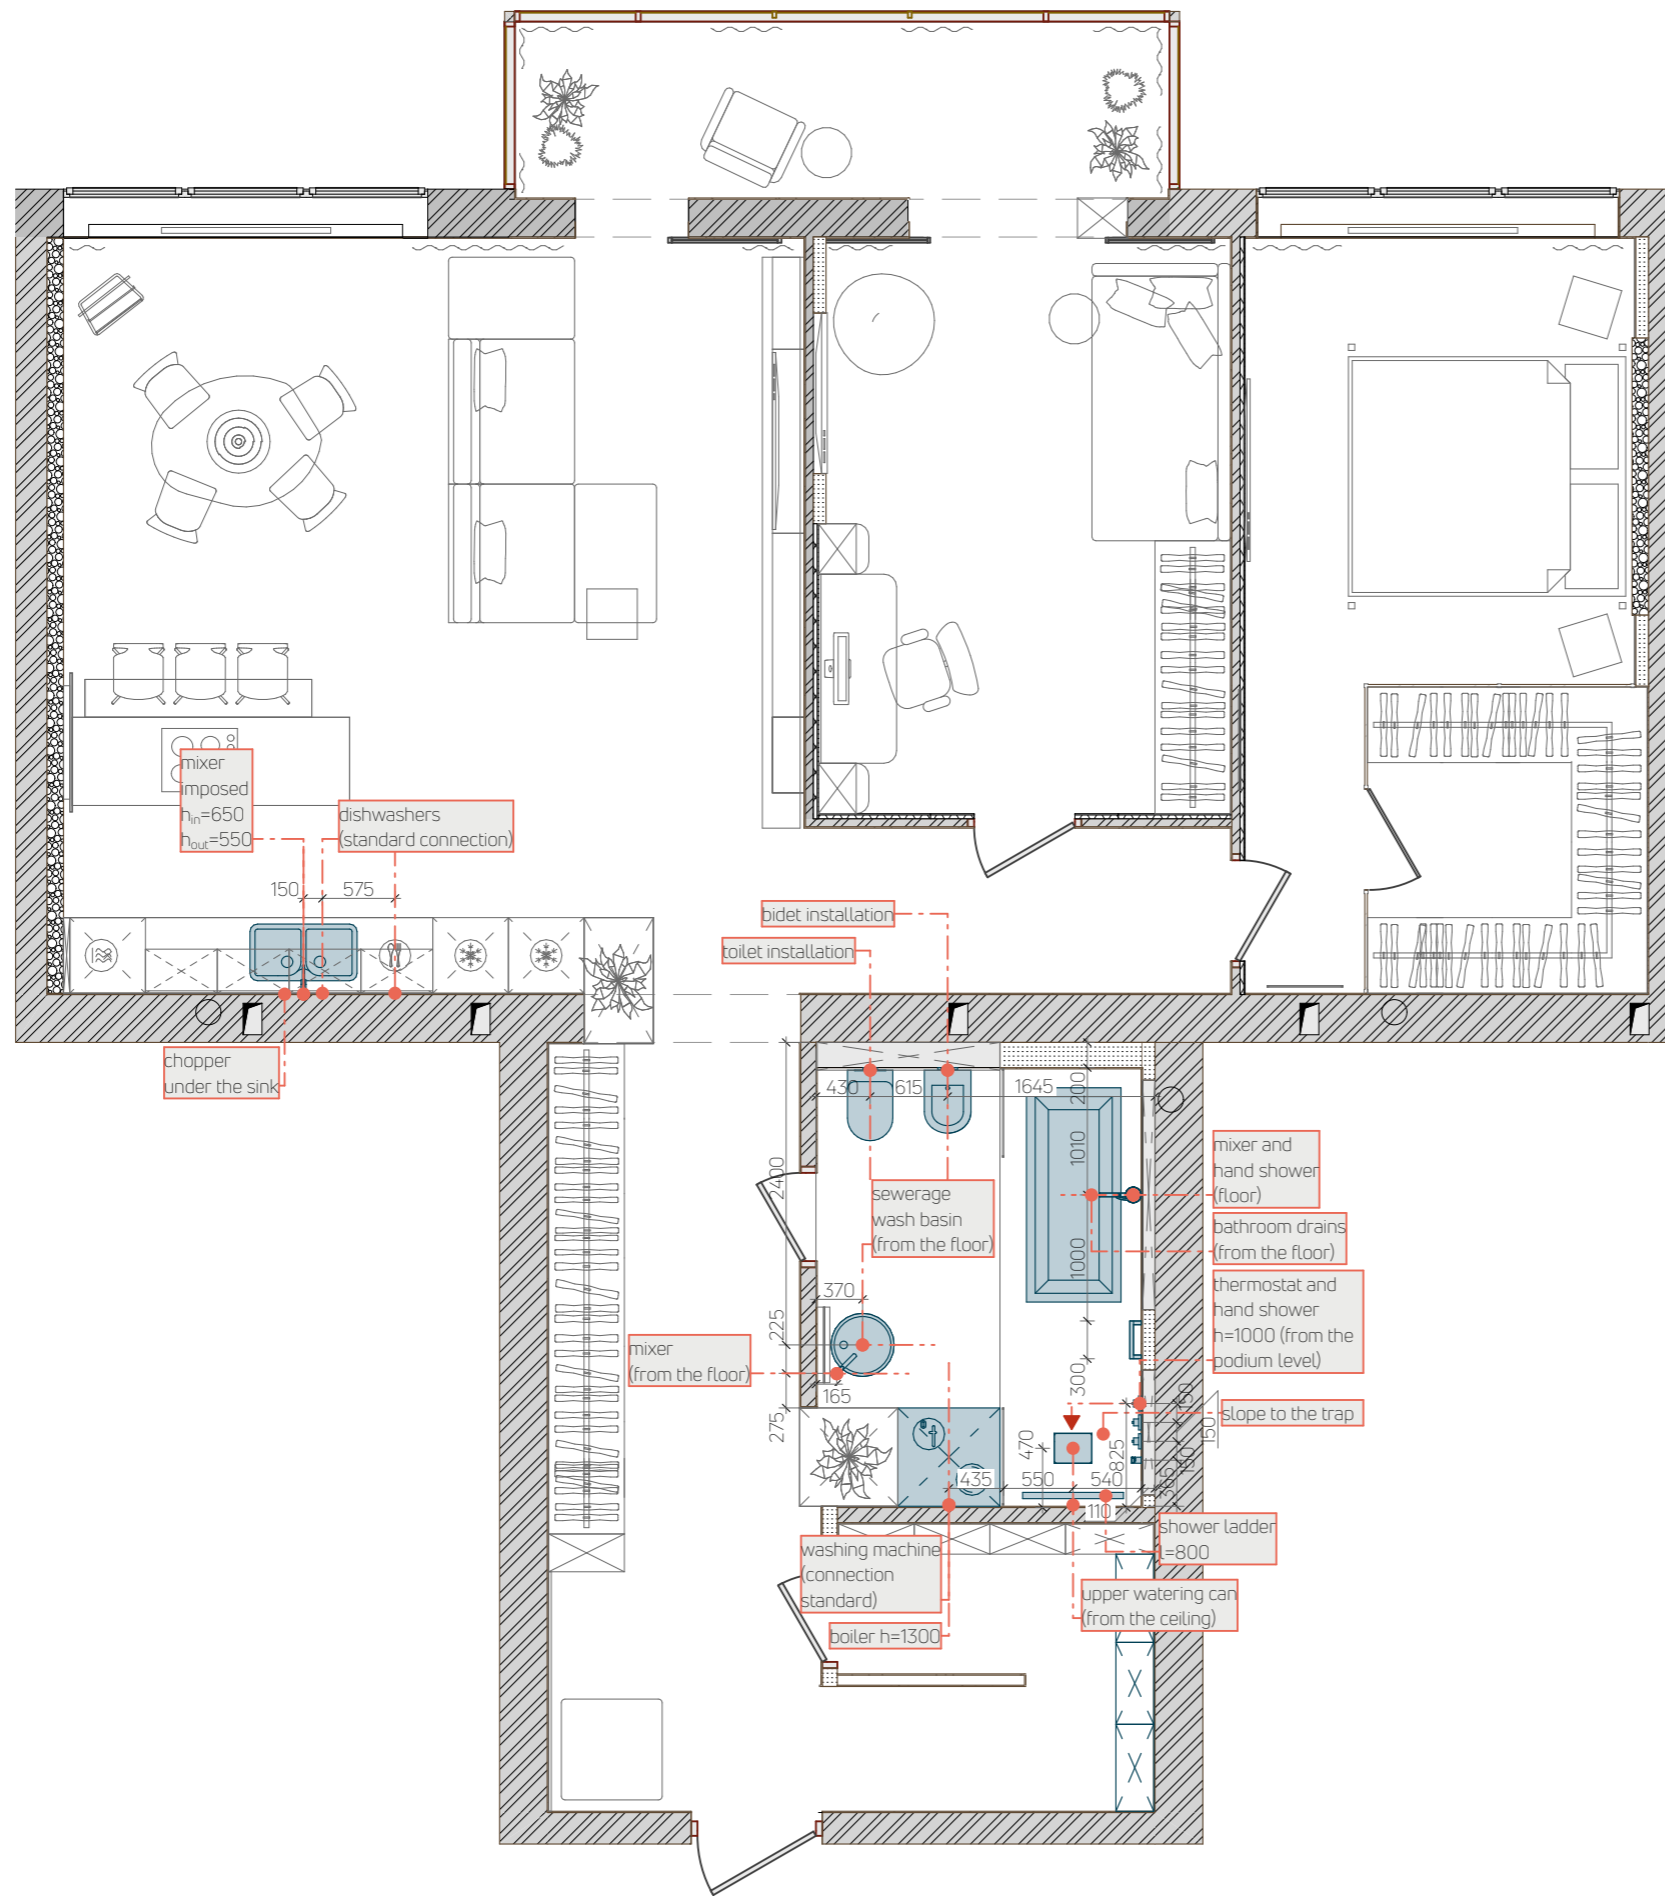


Legend	
	heater
	walls (bricks)
	walls (aerated concrete)
	washer and dryer
	boiler 120 L.
	dishwashers
	binding of devices

Notes:

- Plan error ± 20 mm;
- All sizes should be checked and specified locally.
- Selection of equipment for water purification will be carried out locally.



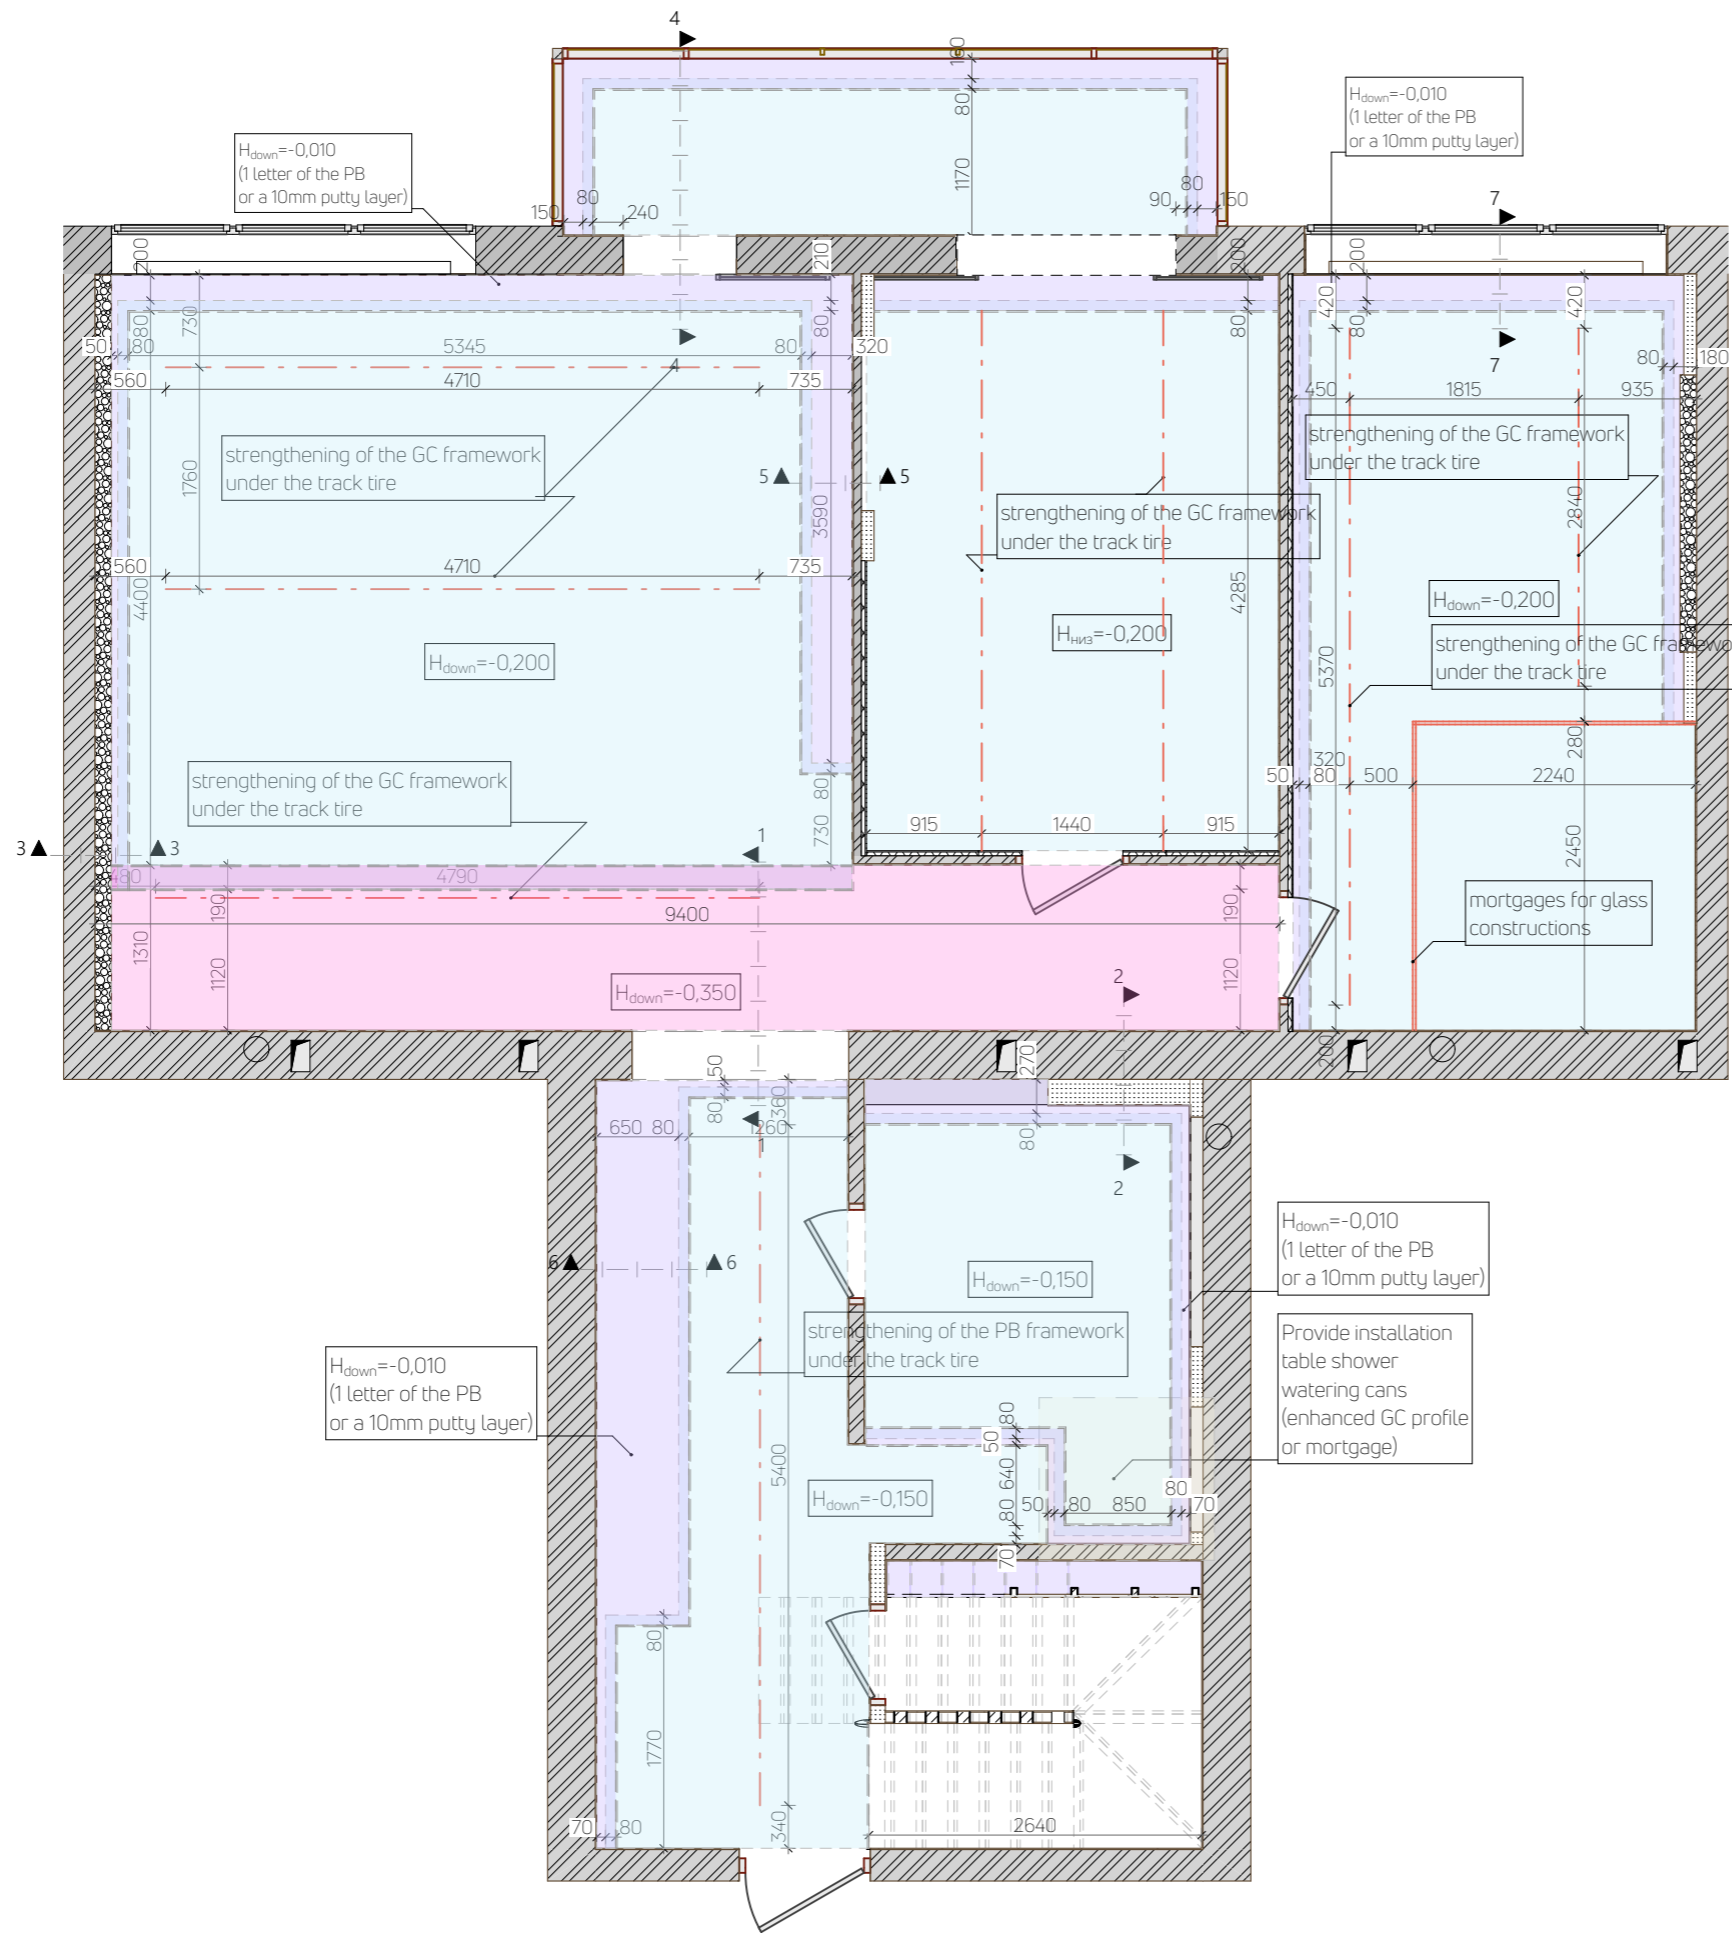


Legend	
	PB decrease (-0.350)
	PB decrease (-0.010)
	PB decrease (-0.150)
	niches for LED/curtains

Notes:

- The level of the black ceiling (the bottom of the concrete floor) is taken as a relative mark of ±0.000;
- The specified ceiling drops are maintained due to the mounting of sheets of GK on metal profiles.
- Perform a shadow seam along the contour of the ceiling (in places where there are no niches with lighting).




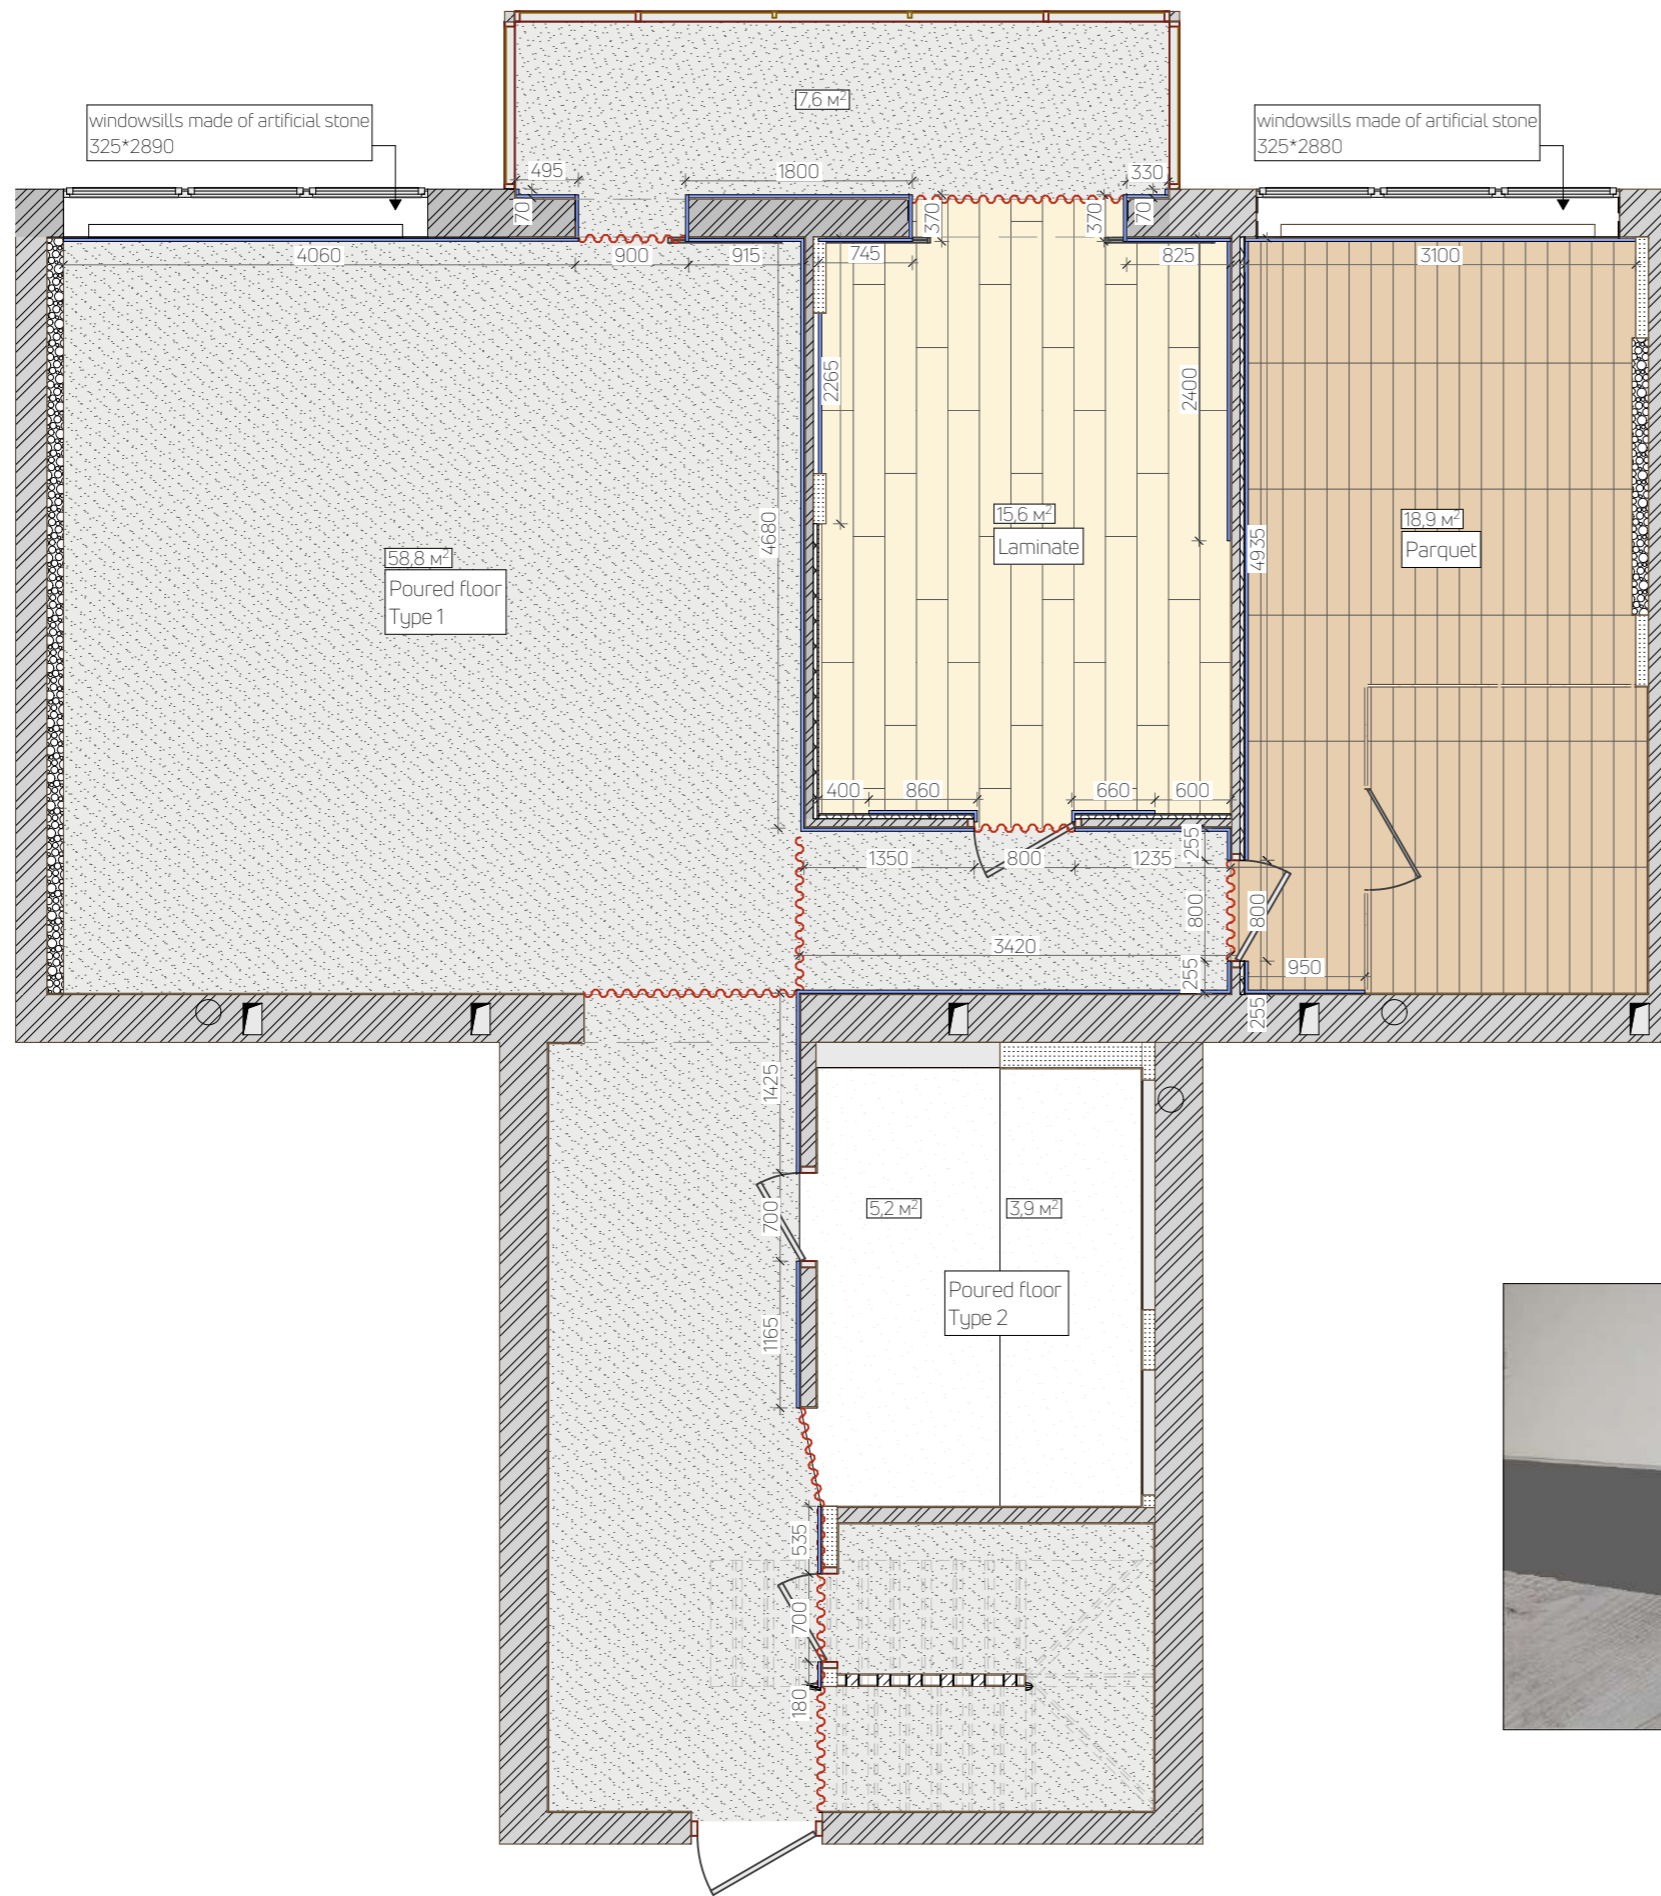


Умовні позначення	
	Poured floor. Type 1 - 66.4 m ²
	Poured floor. Type 2 - 9.1 m ²
	Parquet floor - 18.9 m ²
	Laminate - 15.6 m ²
	Concealed plinth (H=80mm)

Notes:

- Final coatings will be selected and agreed with the customer;
- Paint the plinth for hidden installation in the color of the wall under which it is installed.

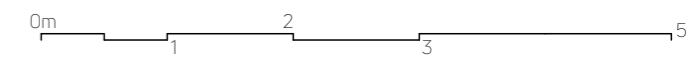

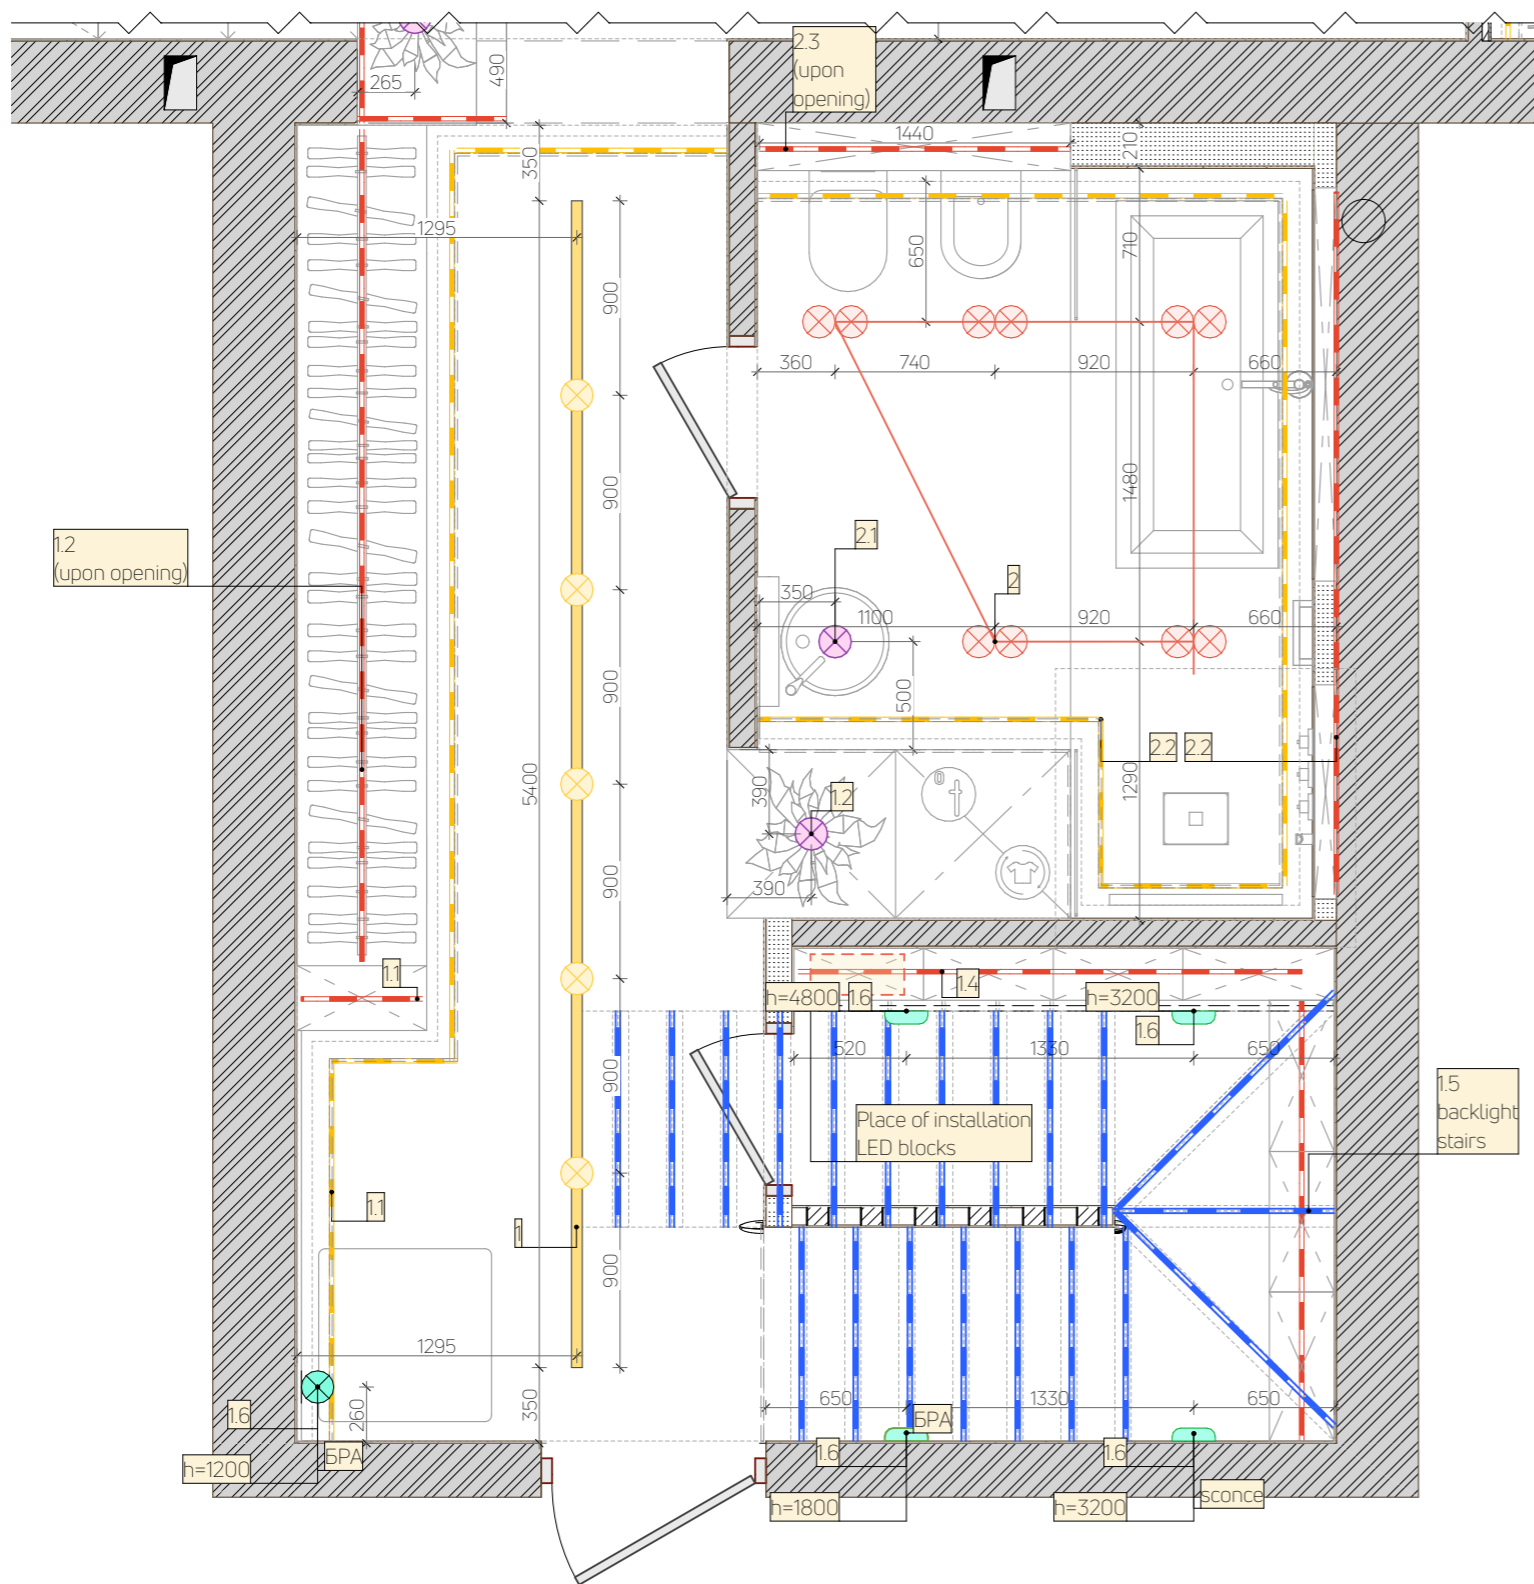

Legend	
	LED in the ceiling
	LED in furniture
	group of light
	track tire
	point mortise light
	hanging light
	track point light


Notes:


- All heights are set relative to the set + 0.000
- Plan error ± 20 mm;
- Lighting of glass structures will be specified



Legend		point mortise
		track point
		LED in furniture
		group of light
		track tire
		hanging light

Notes:
 - All heights are set relative to the set ± 0.000
 - Plan error ± 20 mm;
 - Lighting of glass structures will be specified

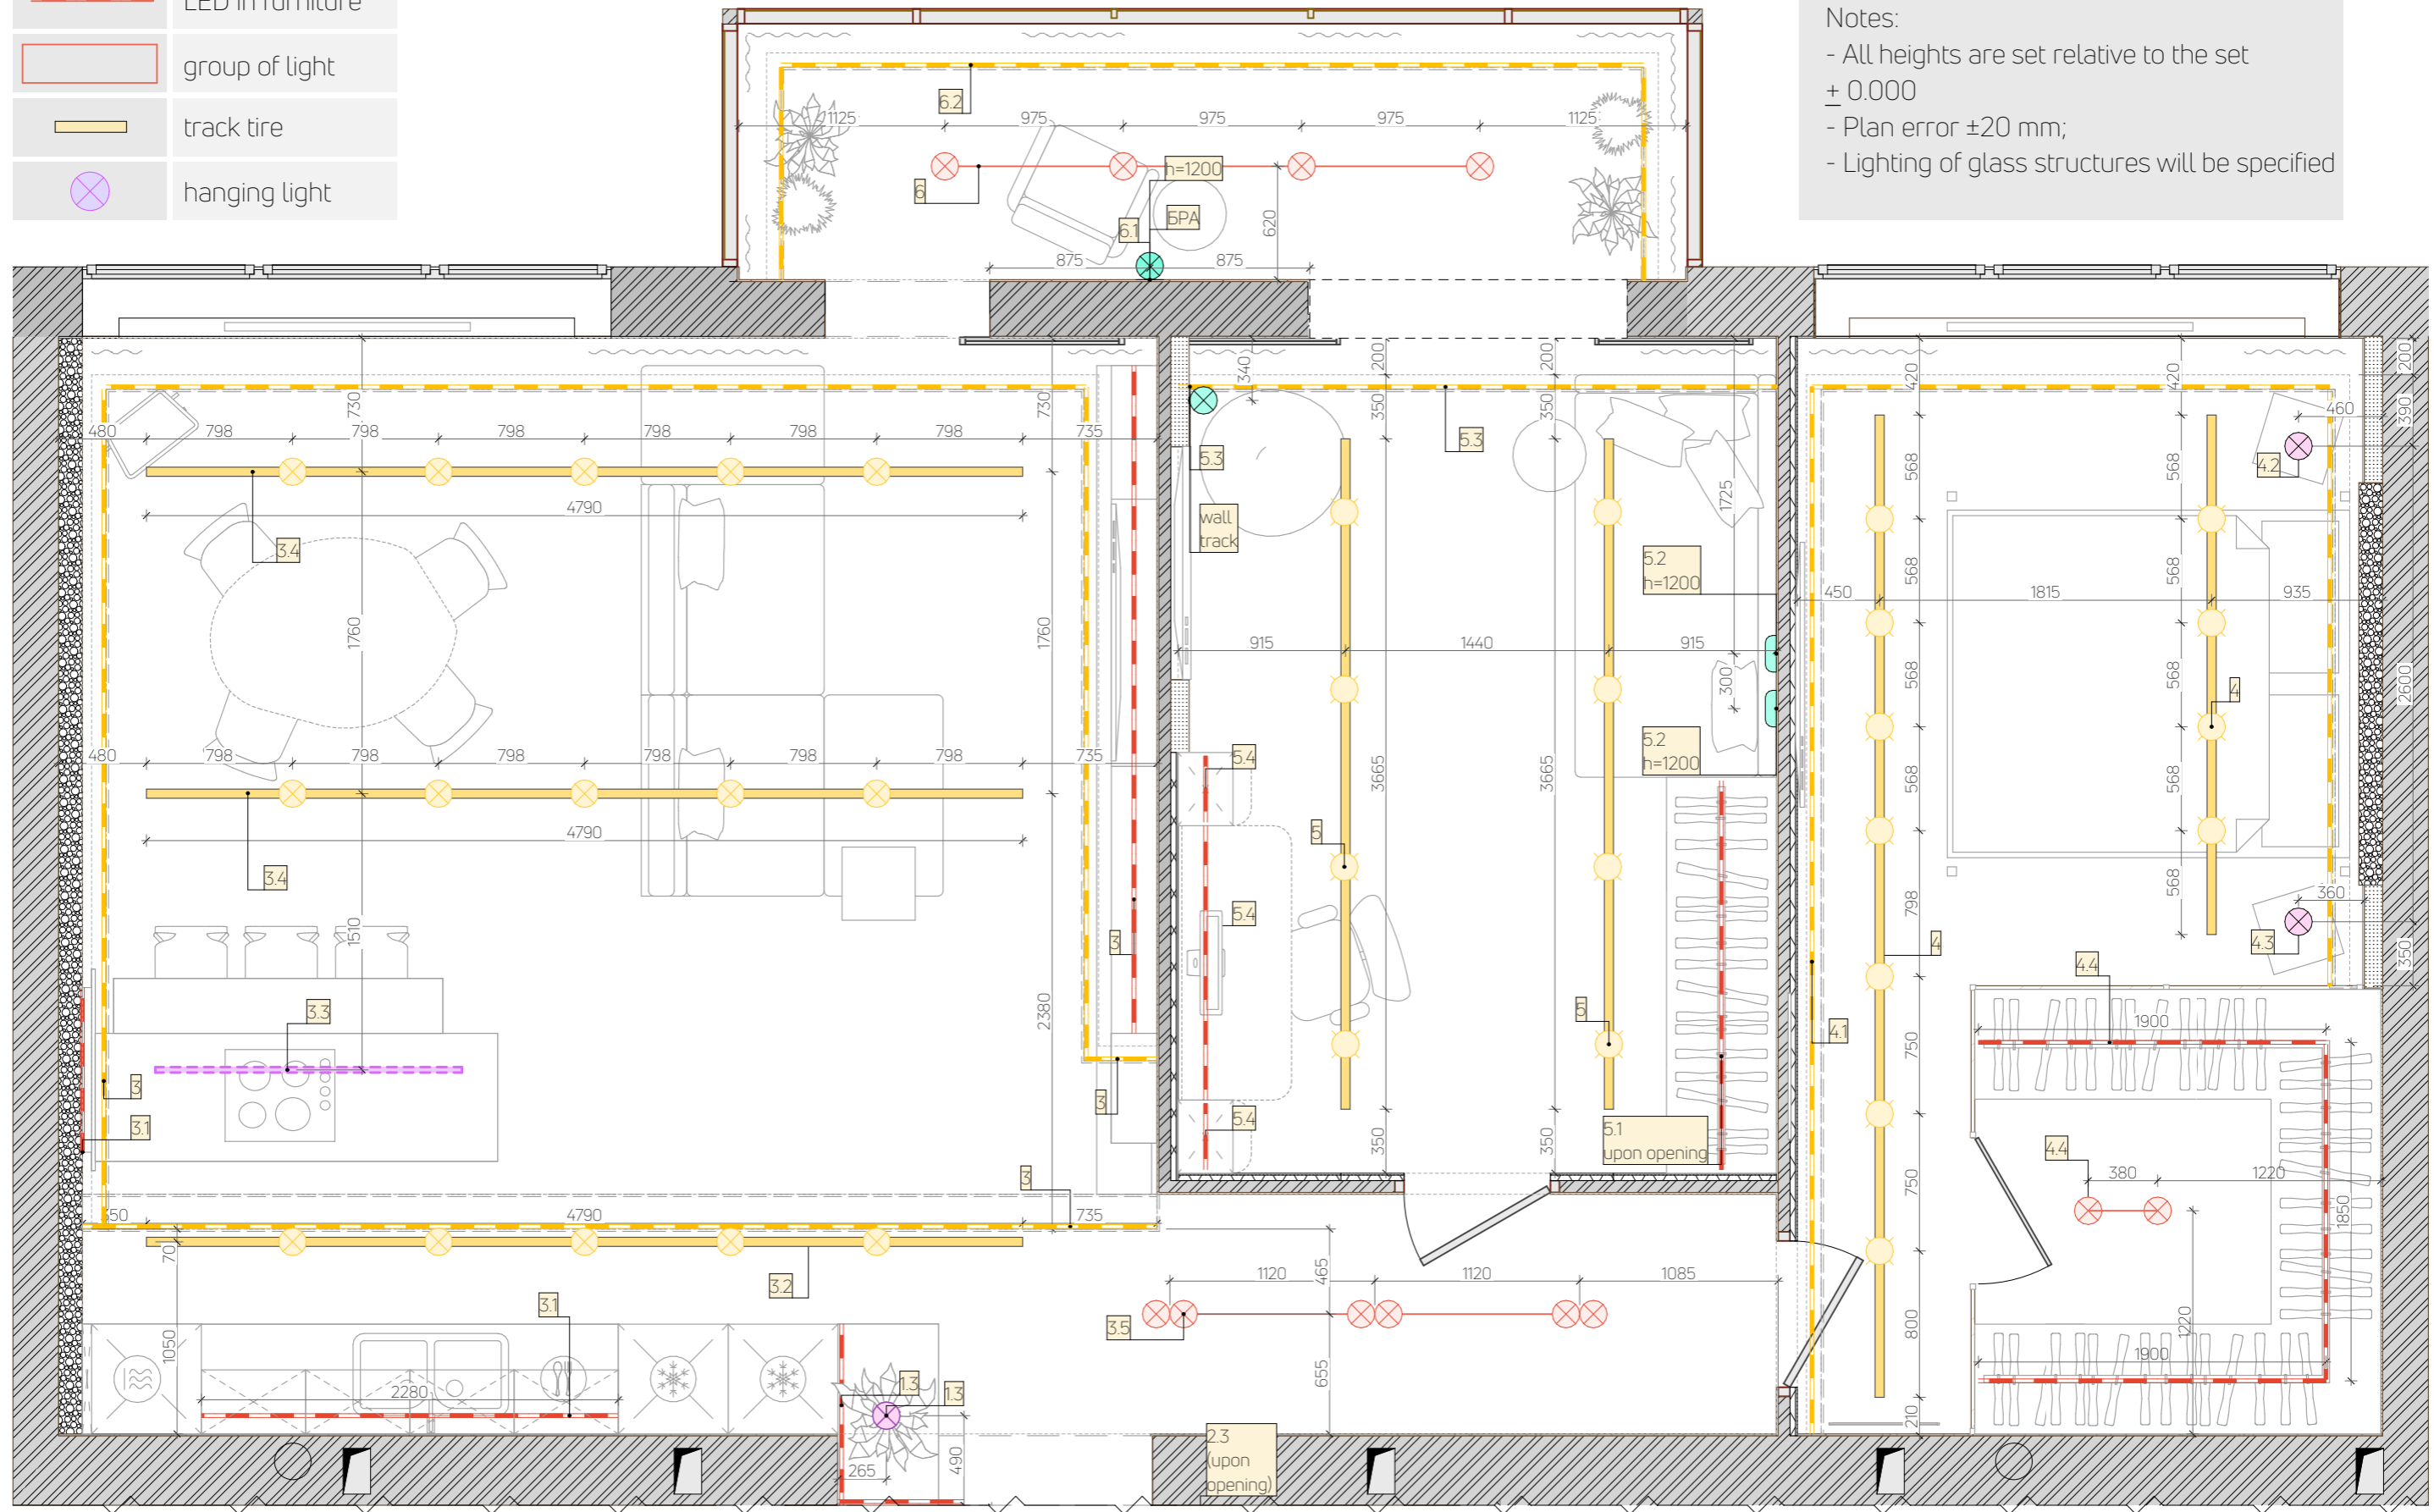

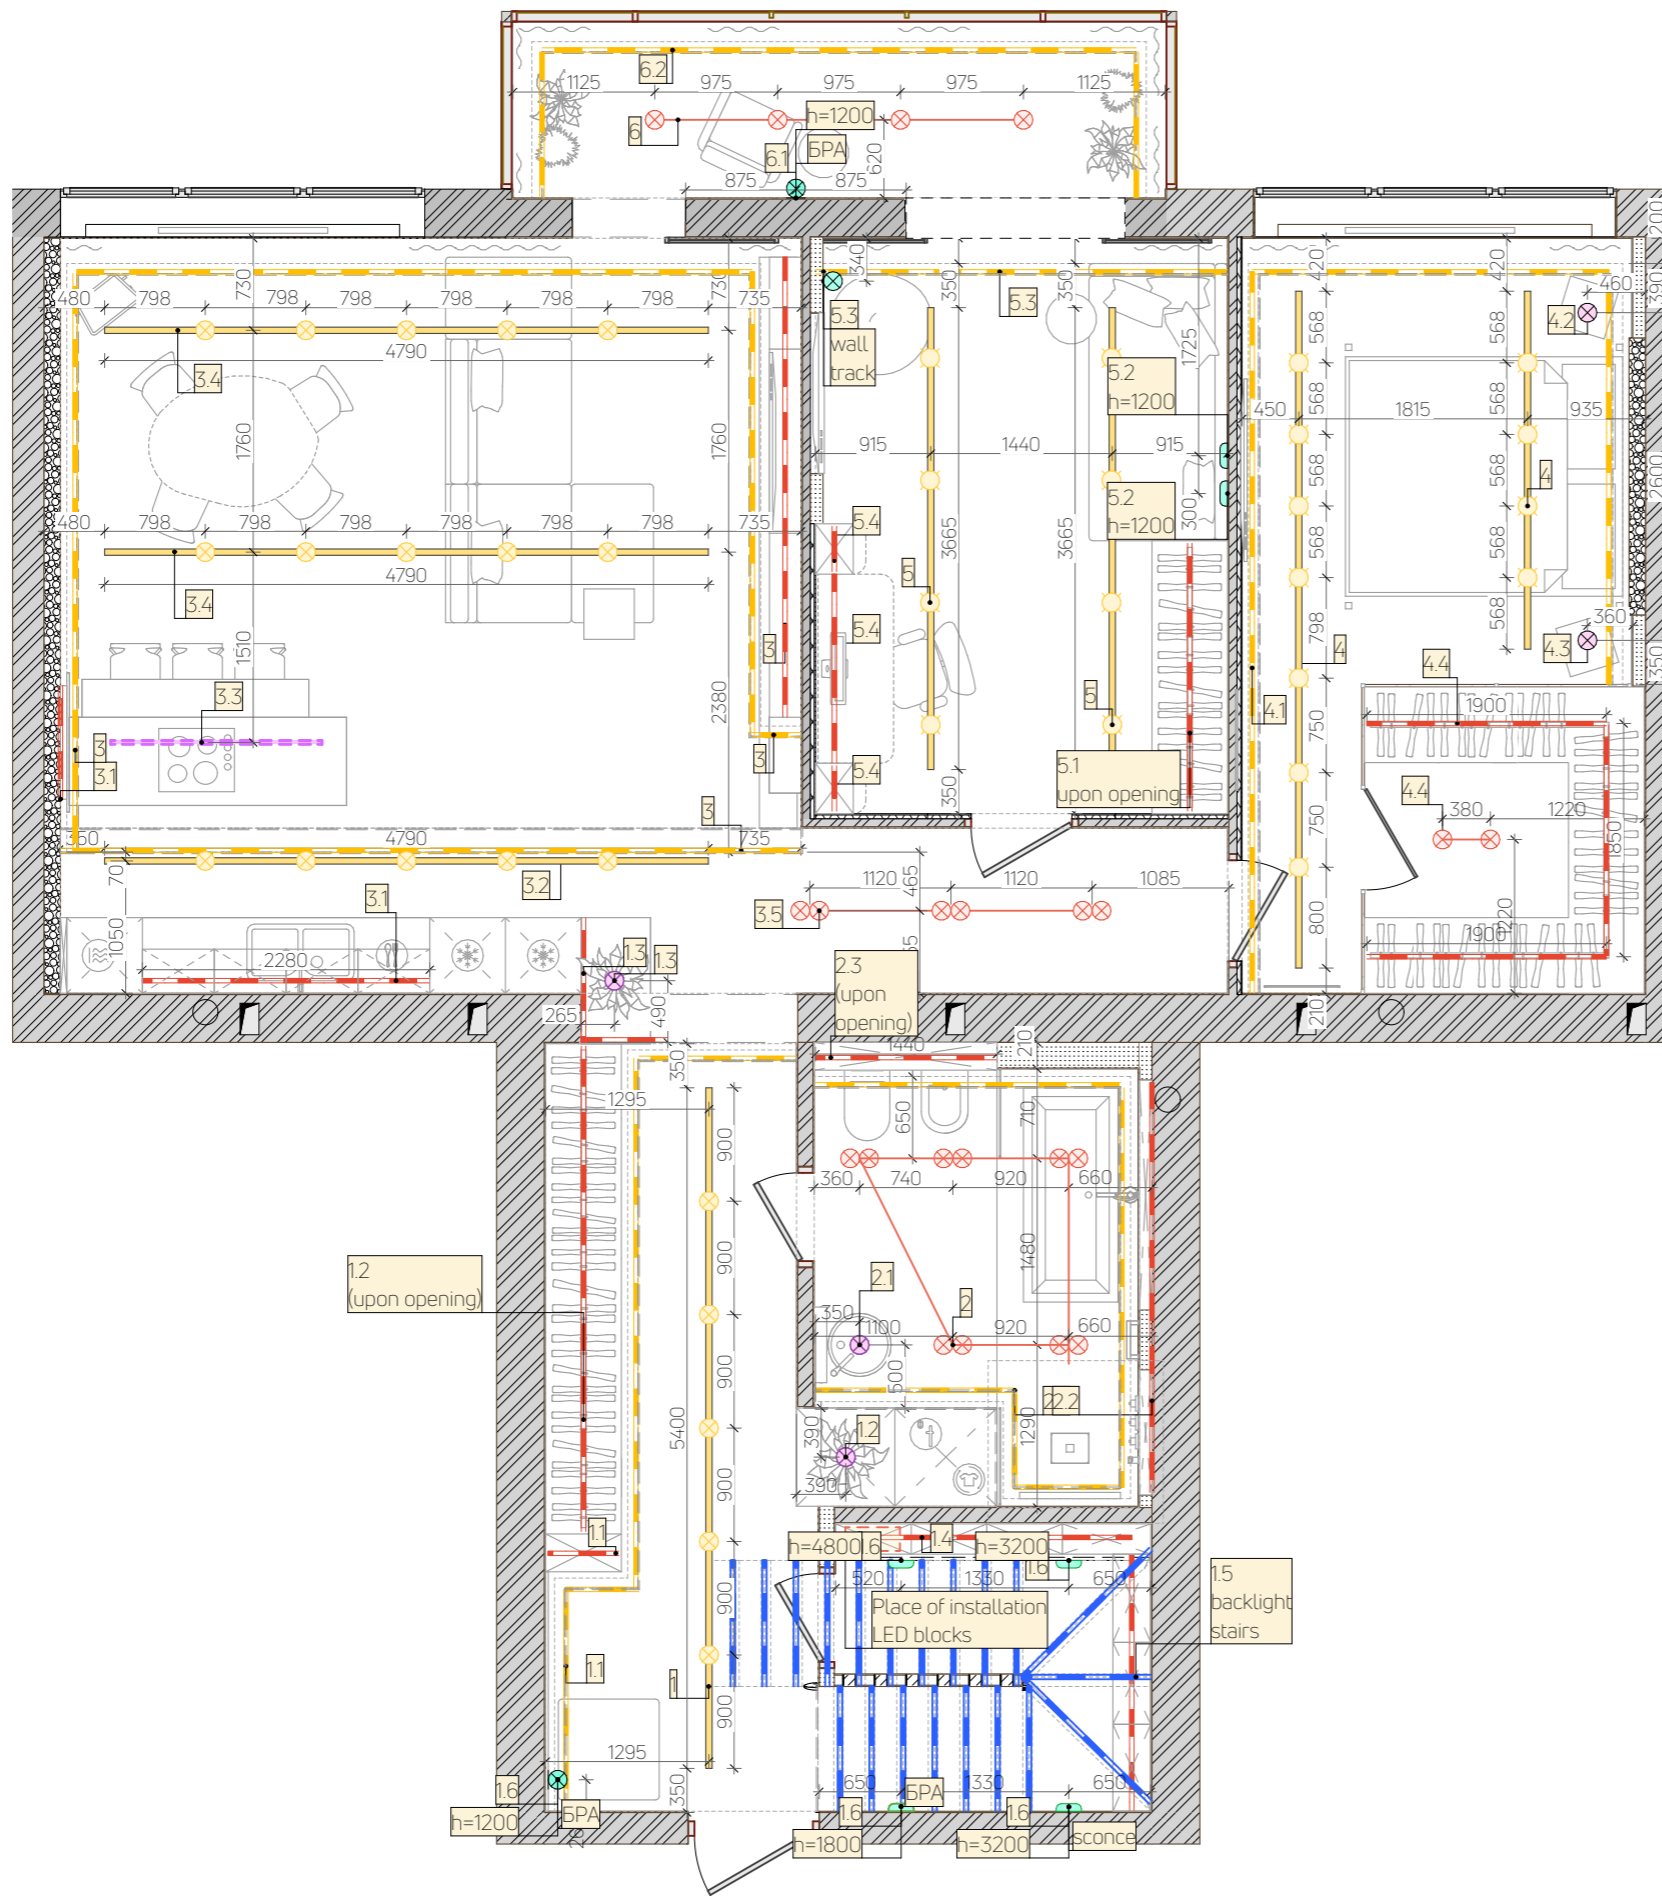


Legend

	LED in the ceiling
	LED in furniture
	group of light
	track tire
	point mortise light
	hanging light
	track point light

Notes:

- All heights are set relative to the set + 0.000
- Plan error ±20 mm;
- Lighting of glass structures will be specified



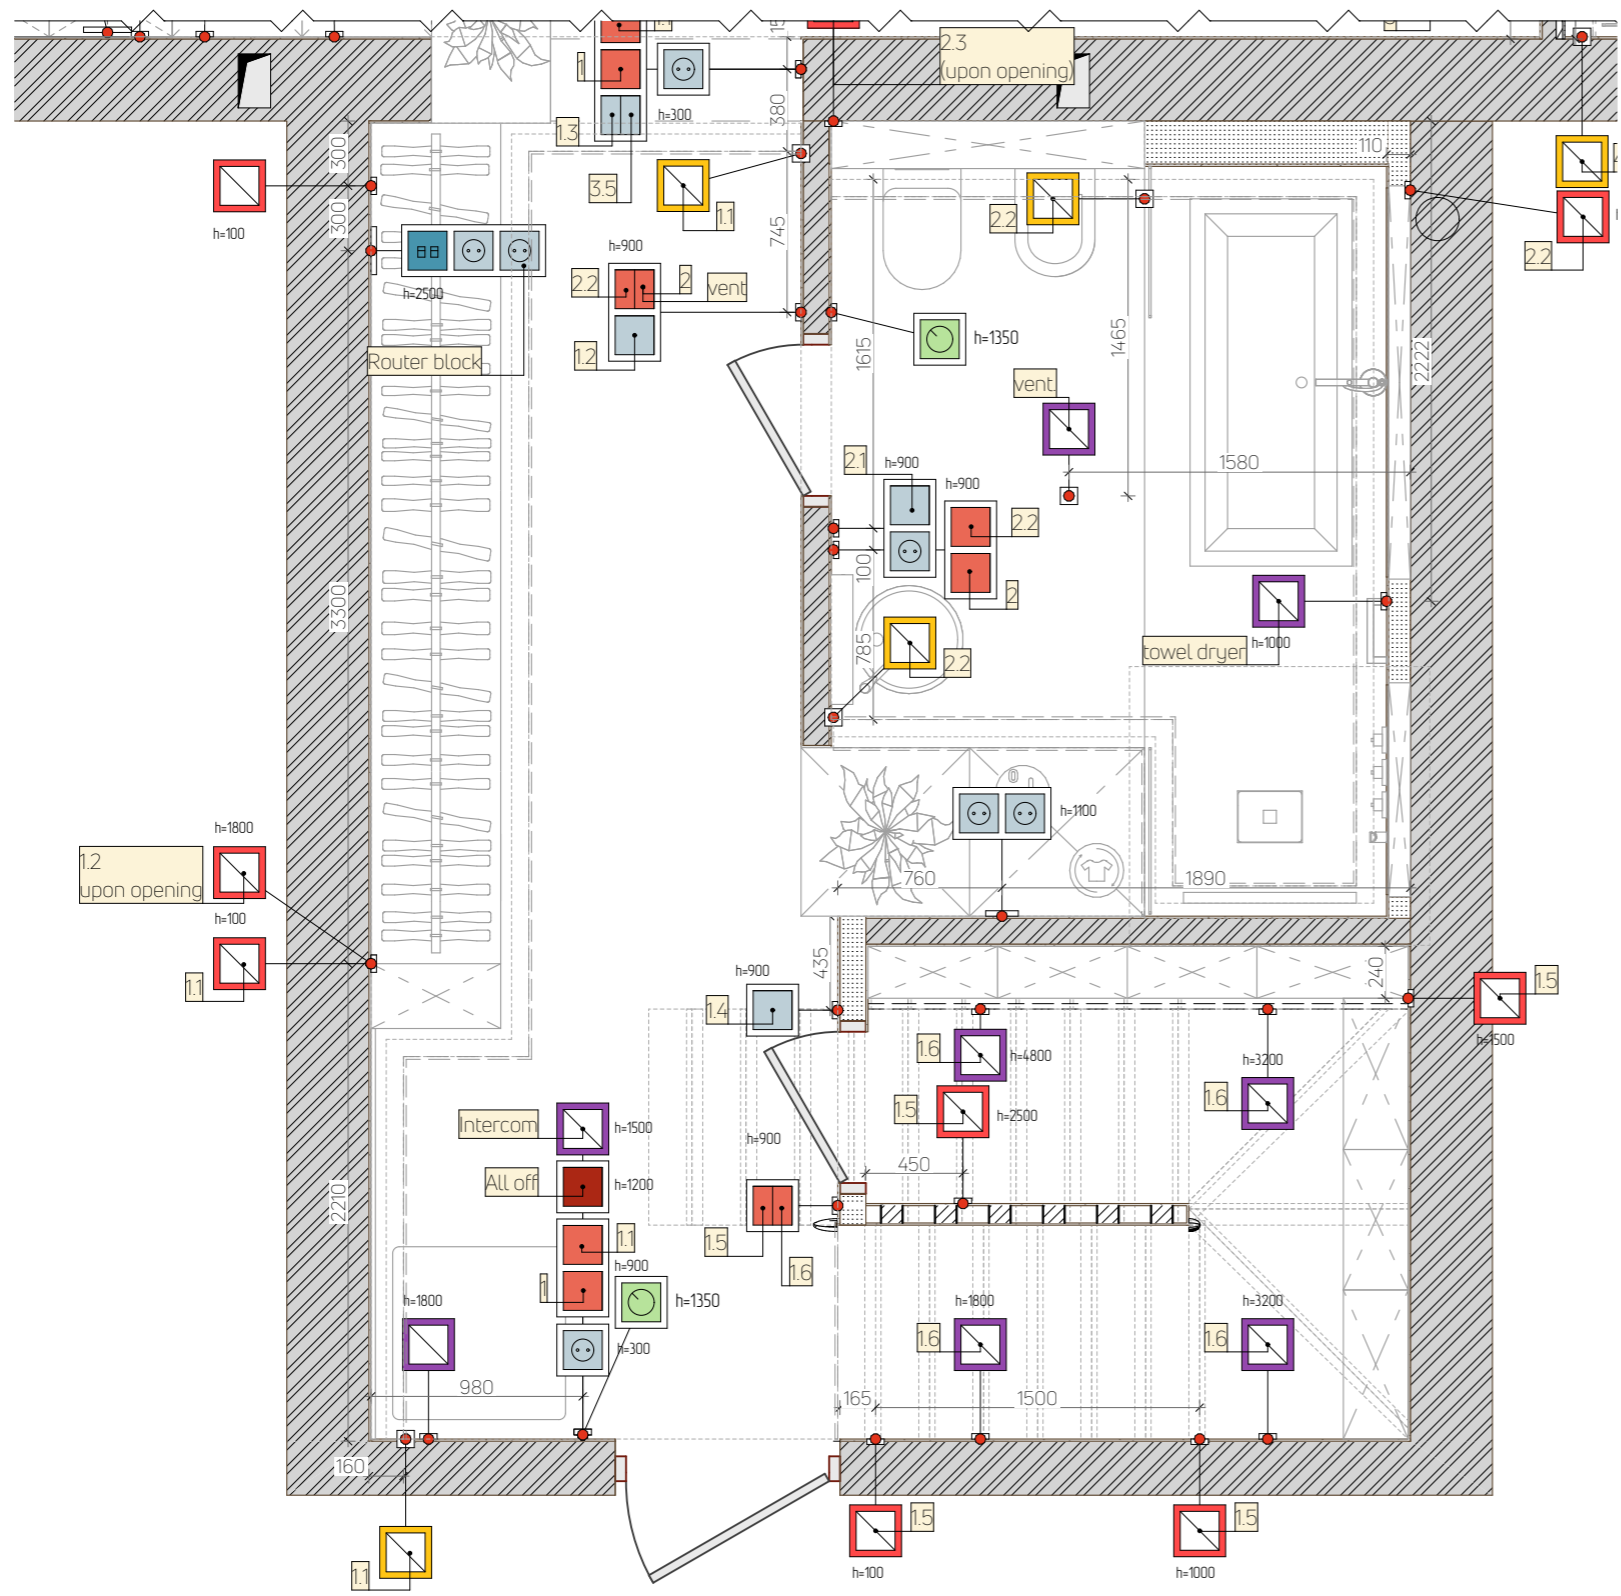

Legend	
	niche in plasterboard
	rosette
	one-key and two-key switch
	pass-through one-key and two-key switch
	turn off all the lights
	Internet
	equipment outlet (220 V)
	lighting outlet in the ceiling
	furniture lighting outlet

The diagram of binding blocks of switches and sockets:

Notes:
 - All heights are set relative to the given + 0.000
 - Plan error ±20 mm;





Legend	
	niche in plasterboard
	rosette
	one-key and two-key switch
	pass-through one-key and two-key switch
	Internet
	equipment outlet (220 V)
	lighting outlet in the ceiling
	furniture lighting outlet
	turn off all the lights

The diagram of binding blocks of switches and sockets:



Notes:
 -All heights are set relative to the given + 0.000
 - Plan error ± 20 mm;

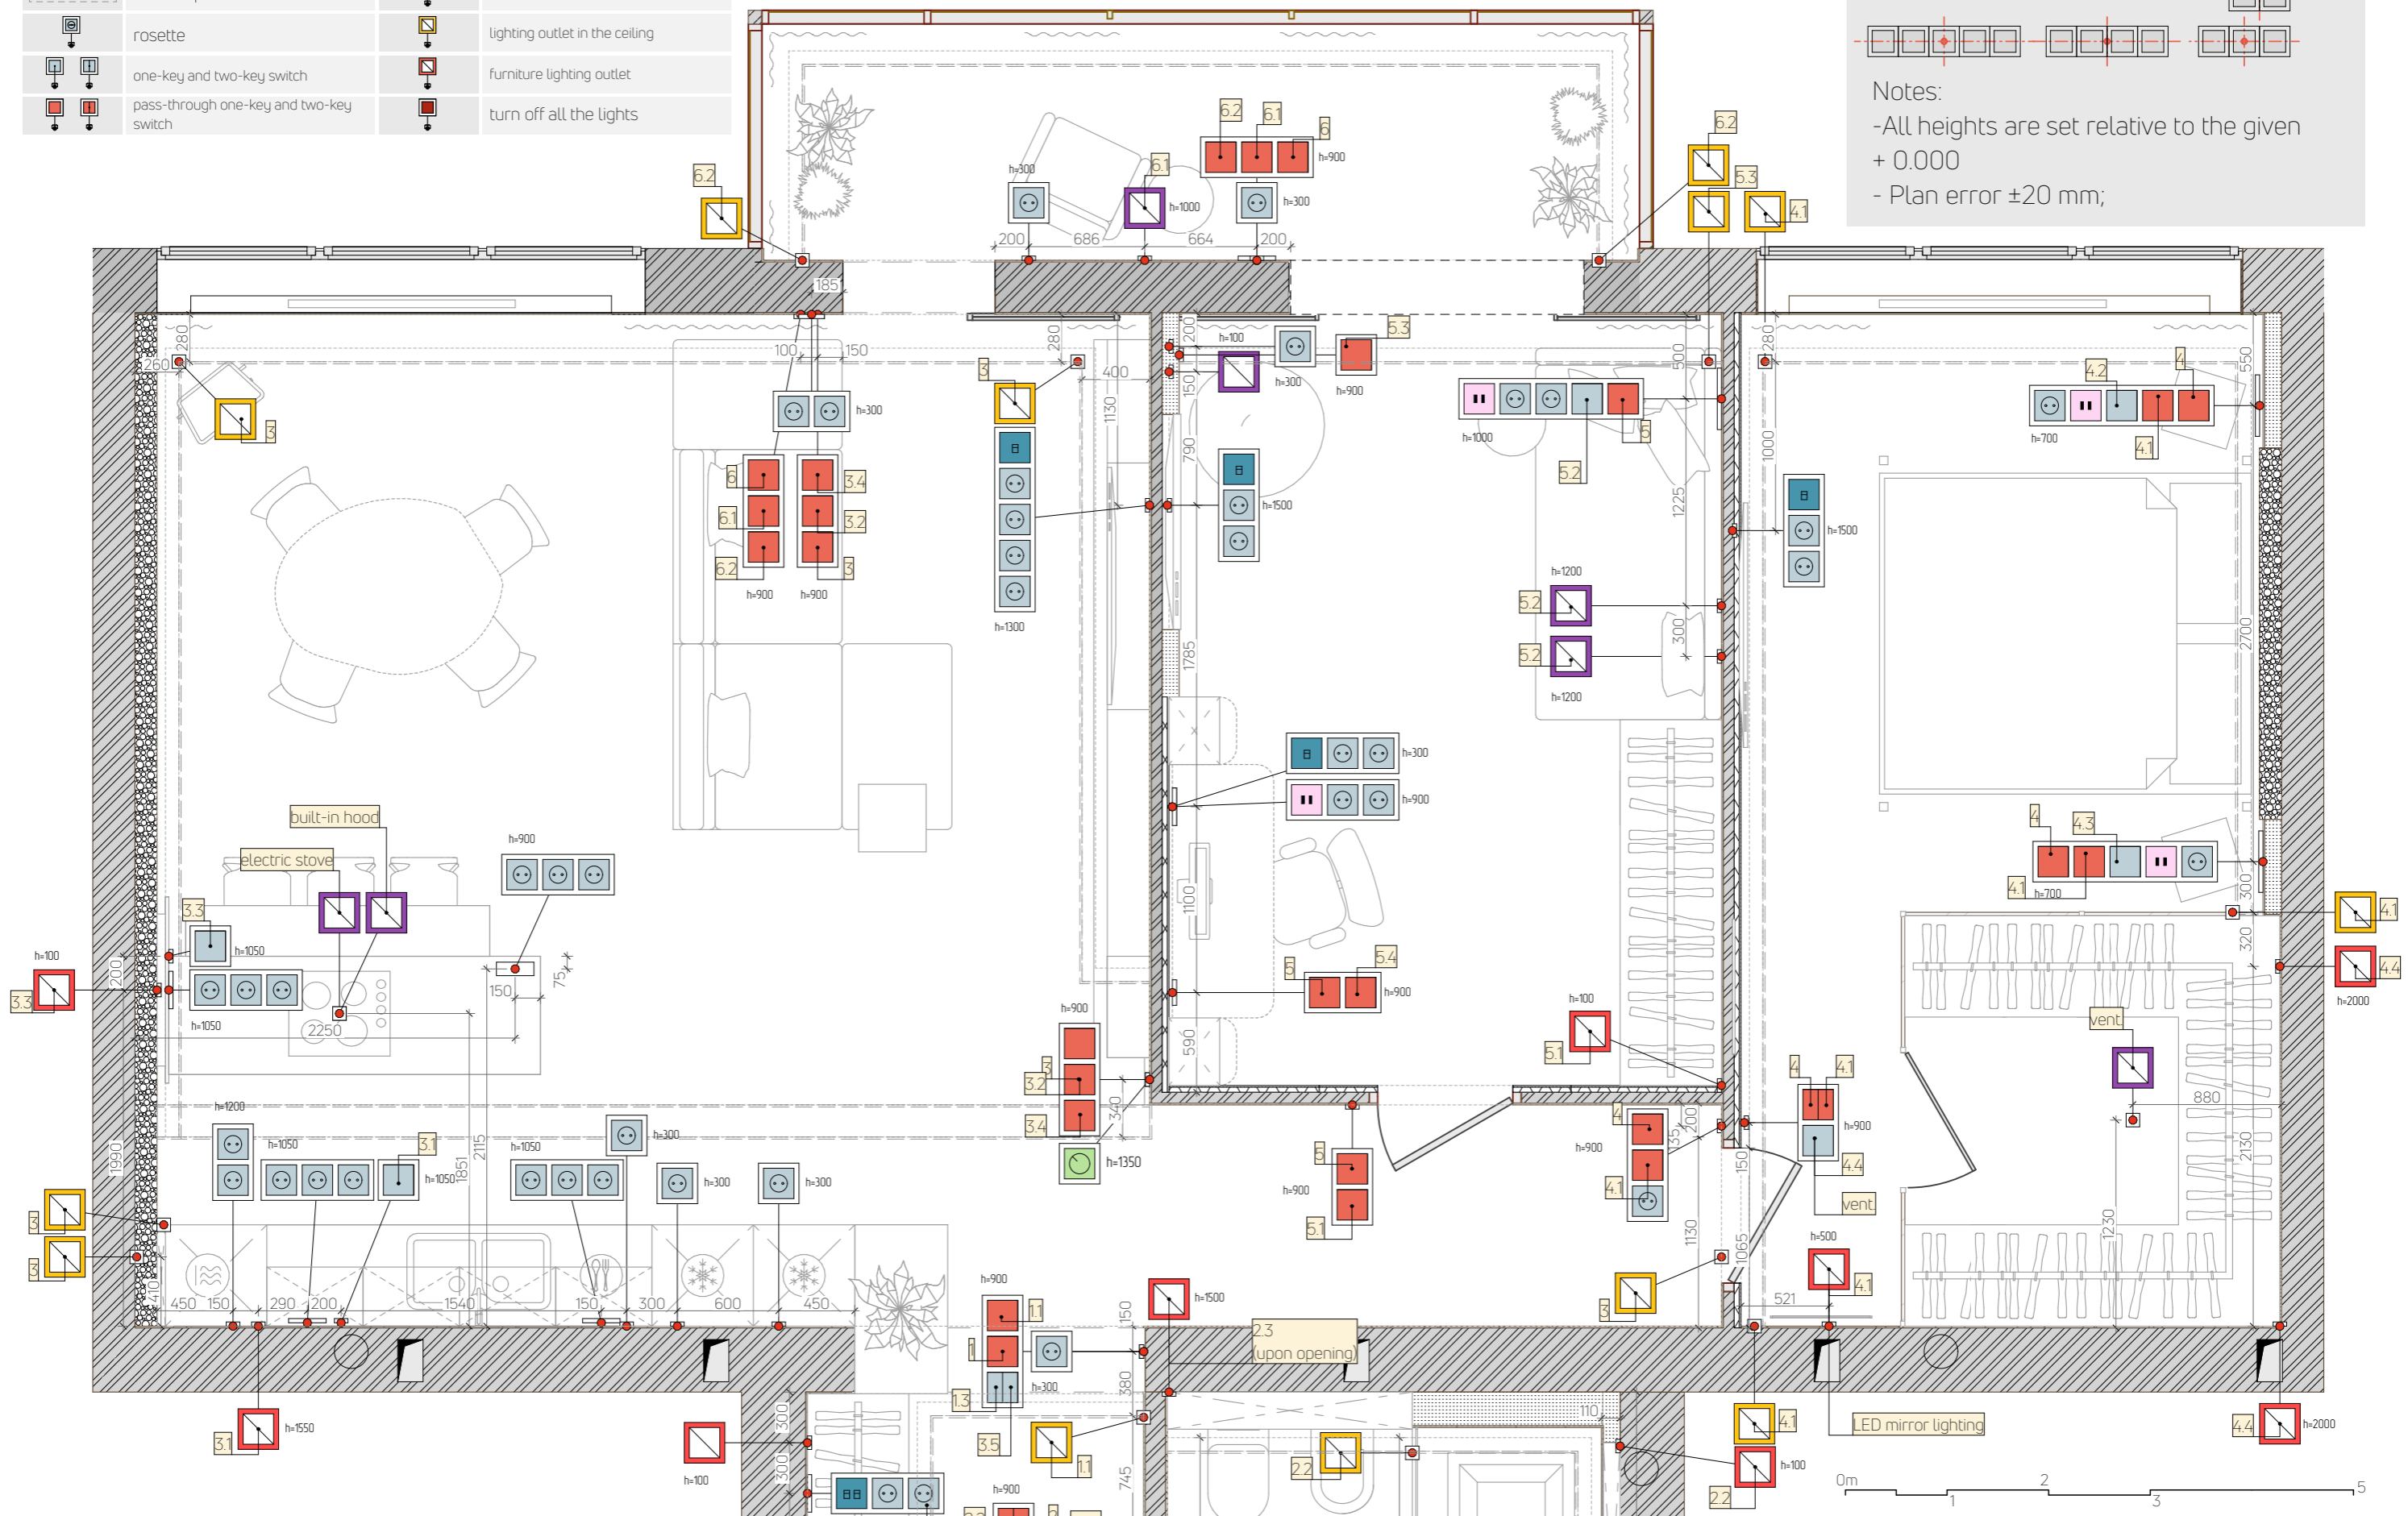

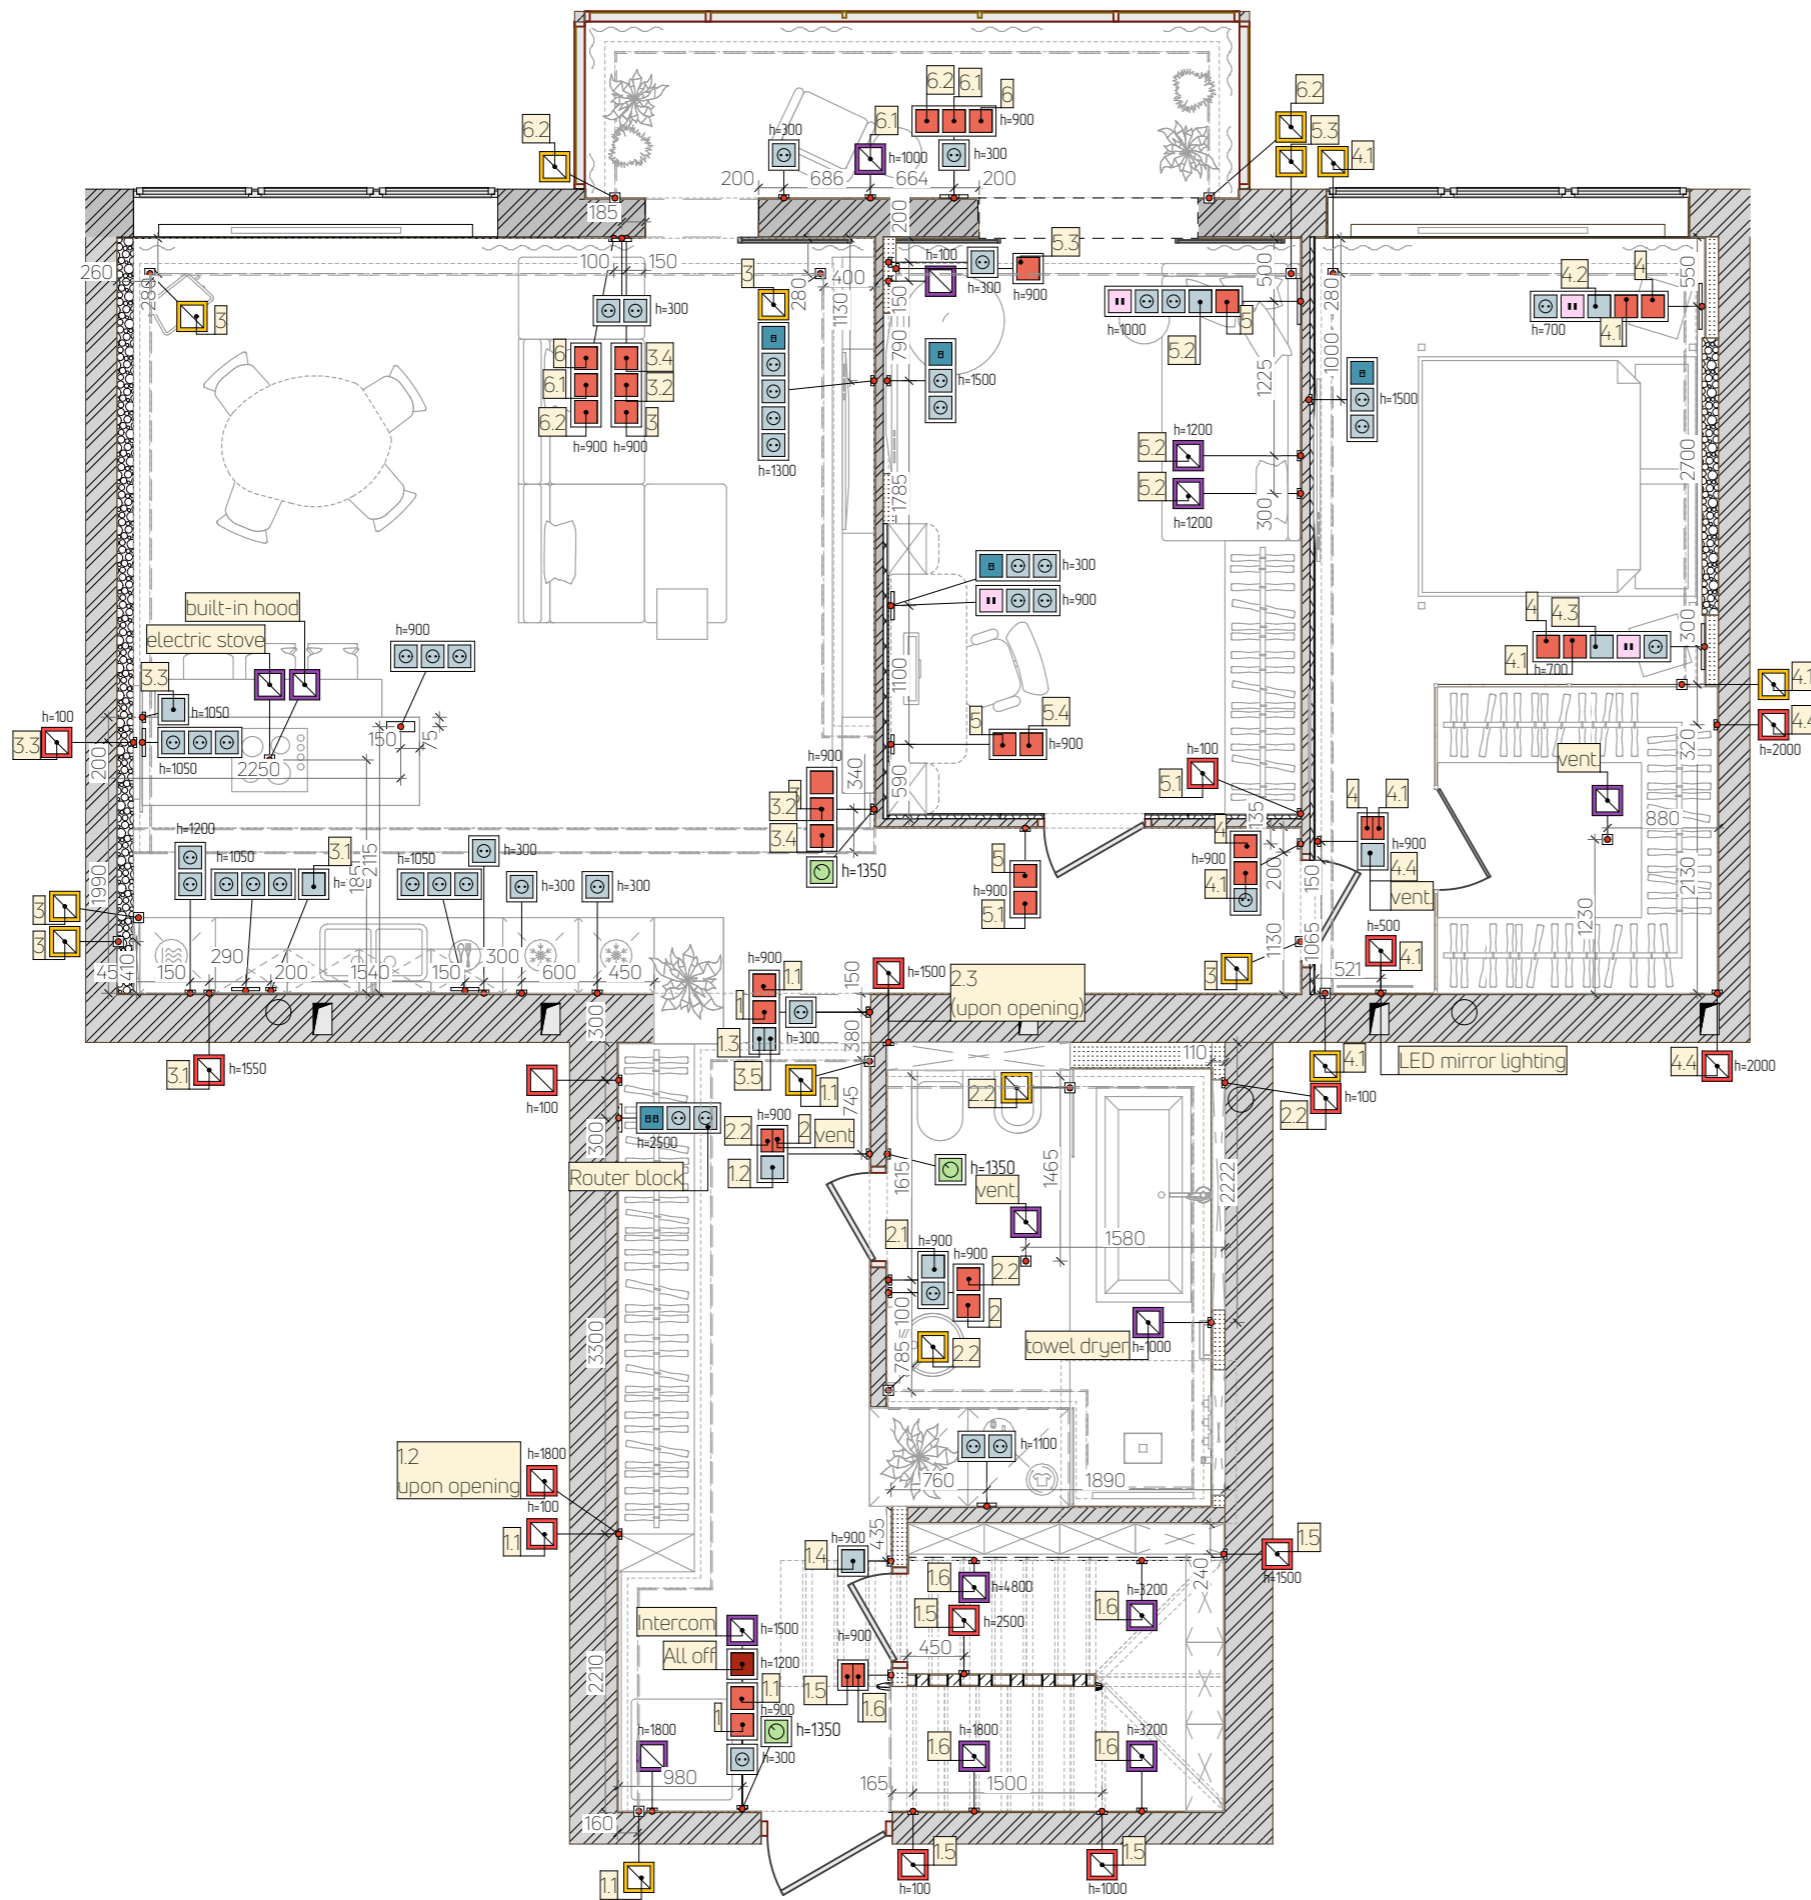


Legend	
	niche in plasterboard
	rosette
	one-key and two-key switch
	pass-through one-key and two-key switch
	turn off all the lights
	Internet
	equipment outlet (220 V)
	lighting outlet in the ceiling
	furniture lighting outlet

The diagram of binding blocks of switches and sockets:

Notes:
 -All heights are set relative to the given + 0.000
 - Plan error ±20 mm;



GENERAL PLAN OF SWITCHES, SOCKETS AND ELECTRICAL OUTLETS

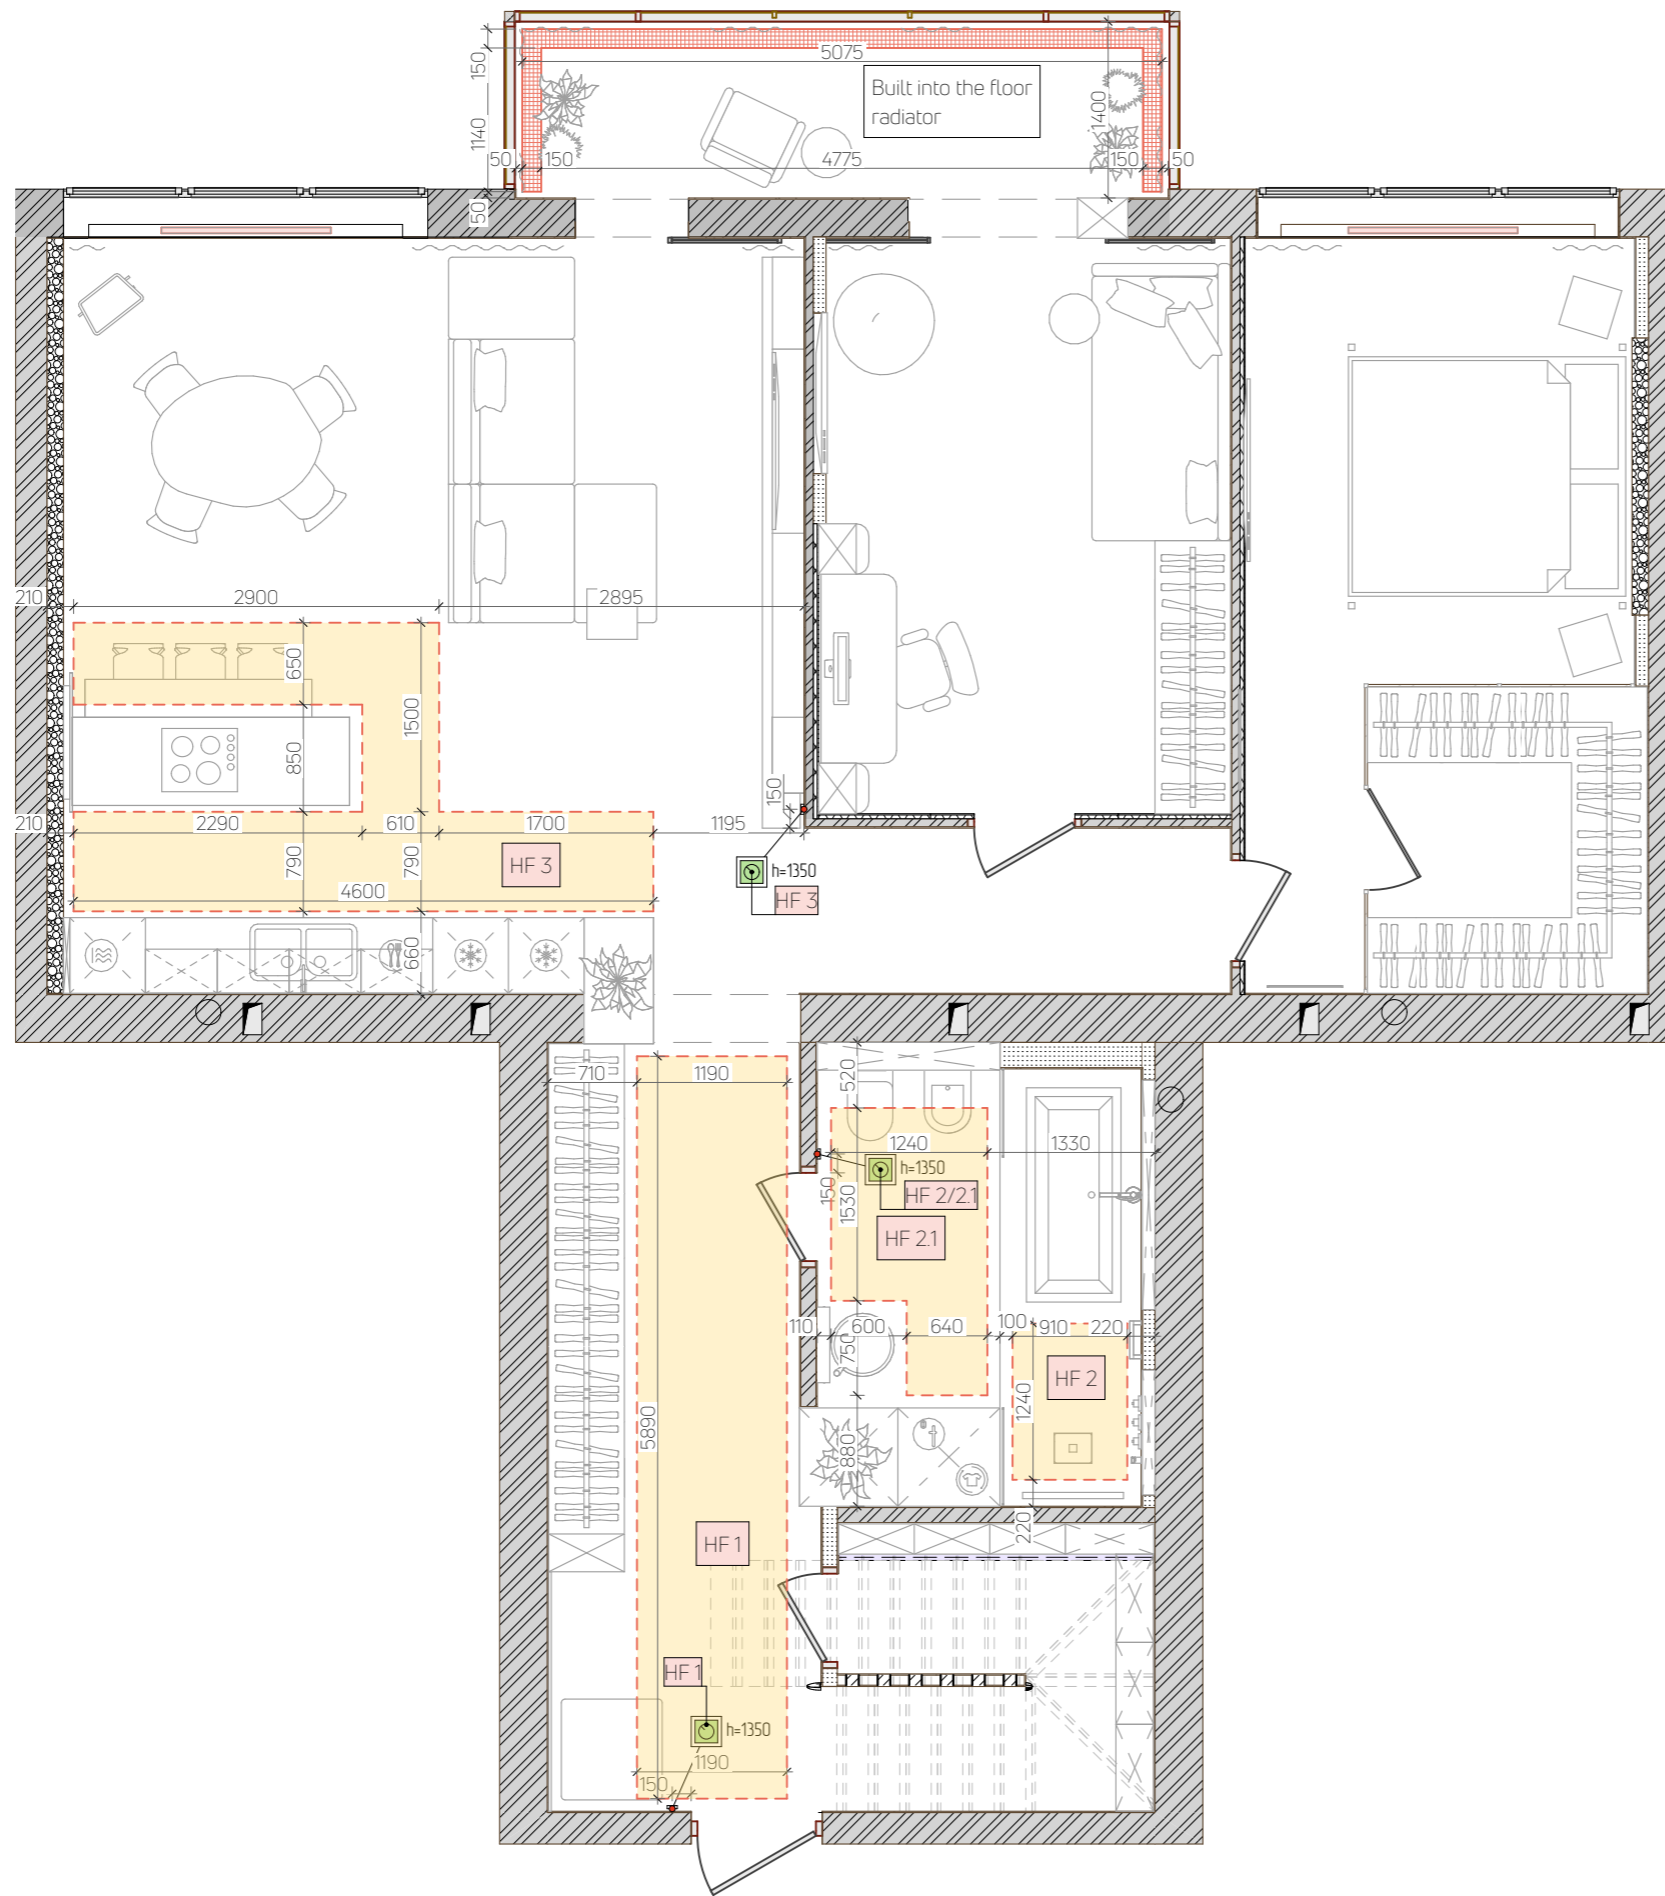


Legend	
	underfloor heating
	radiators
	built-in radiator
	thermostat

Notes:

- All heights are given relative to the clean floor;
- Plan error ± 20 mm;
- Clarify all conclusions according to the selected devices.



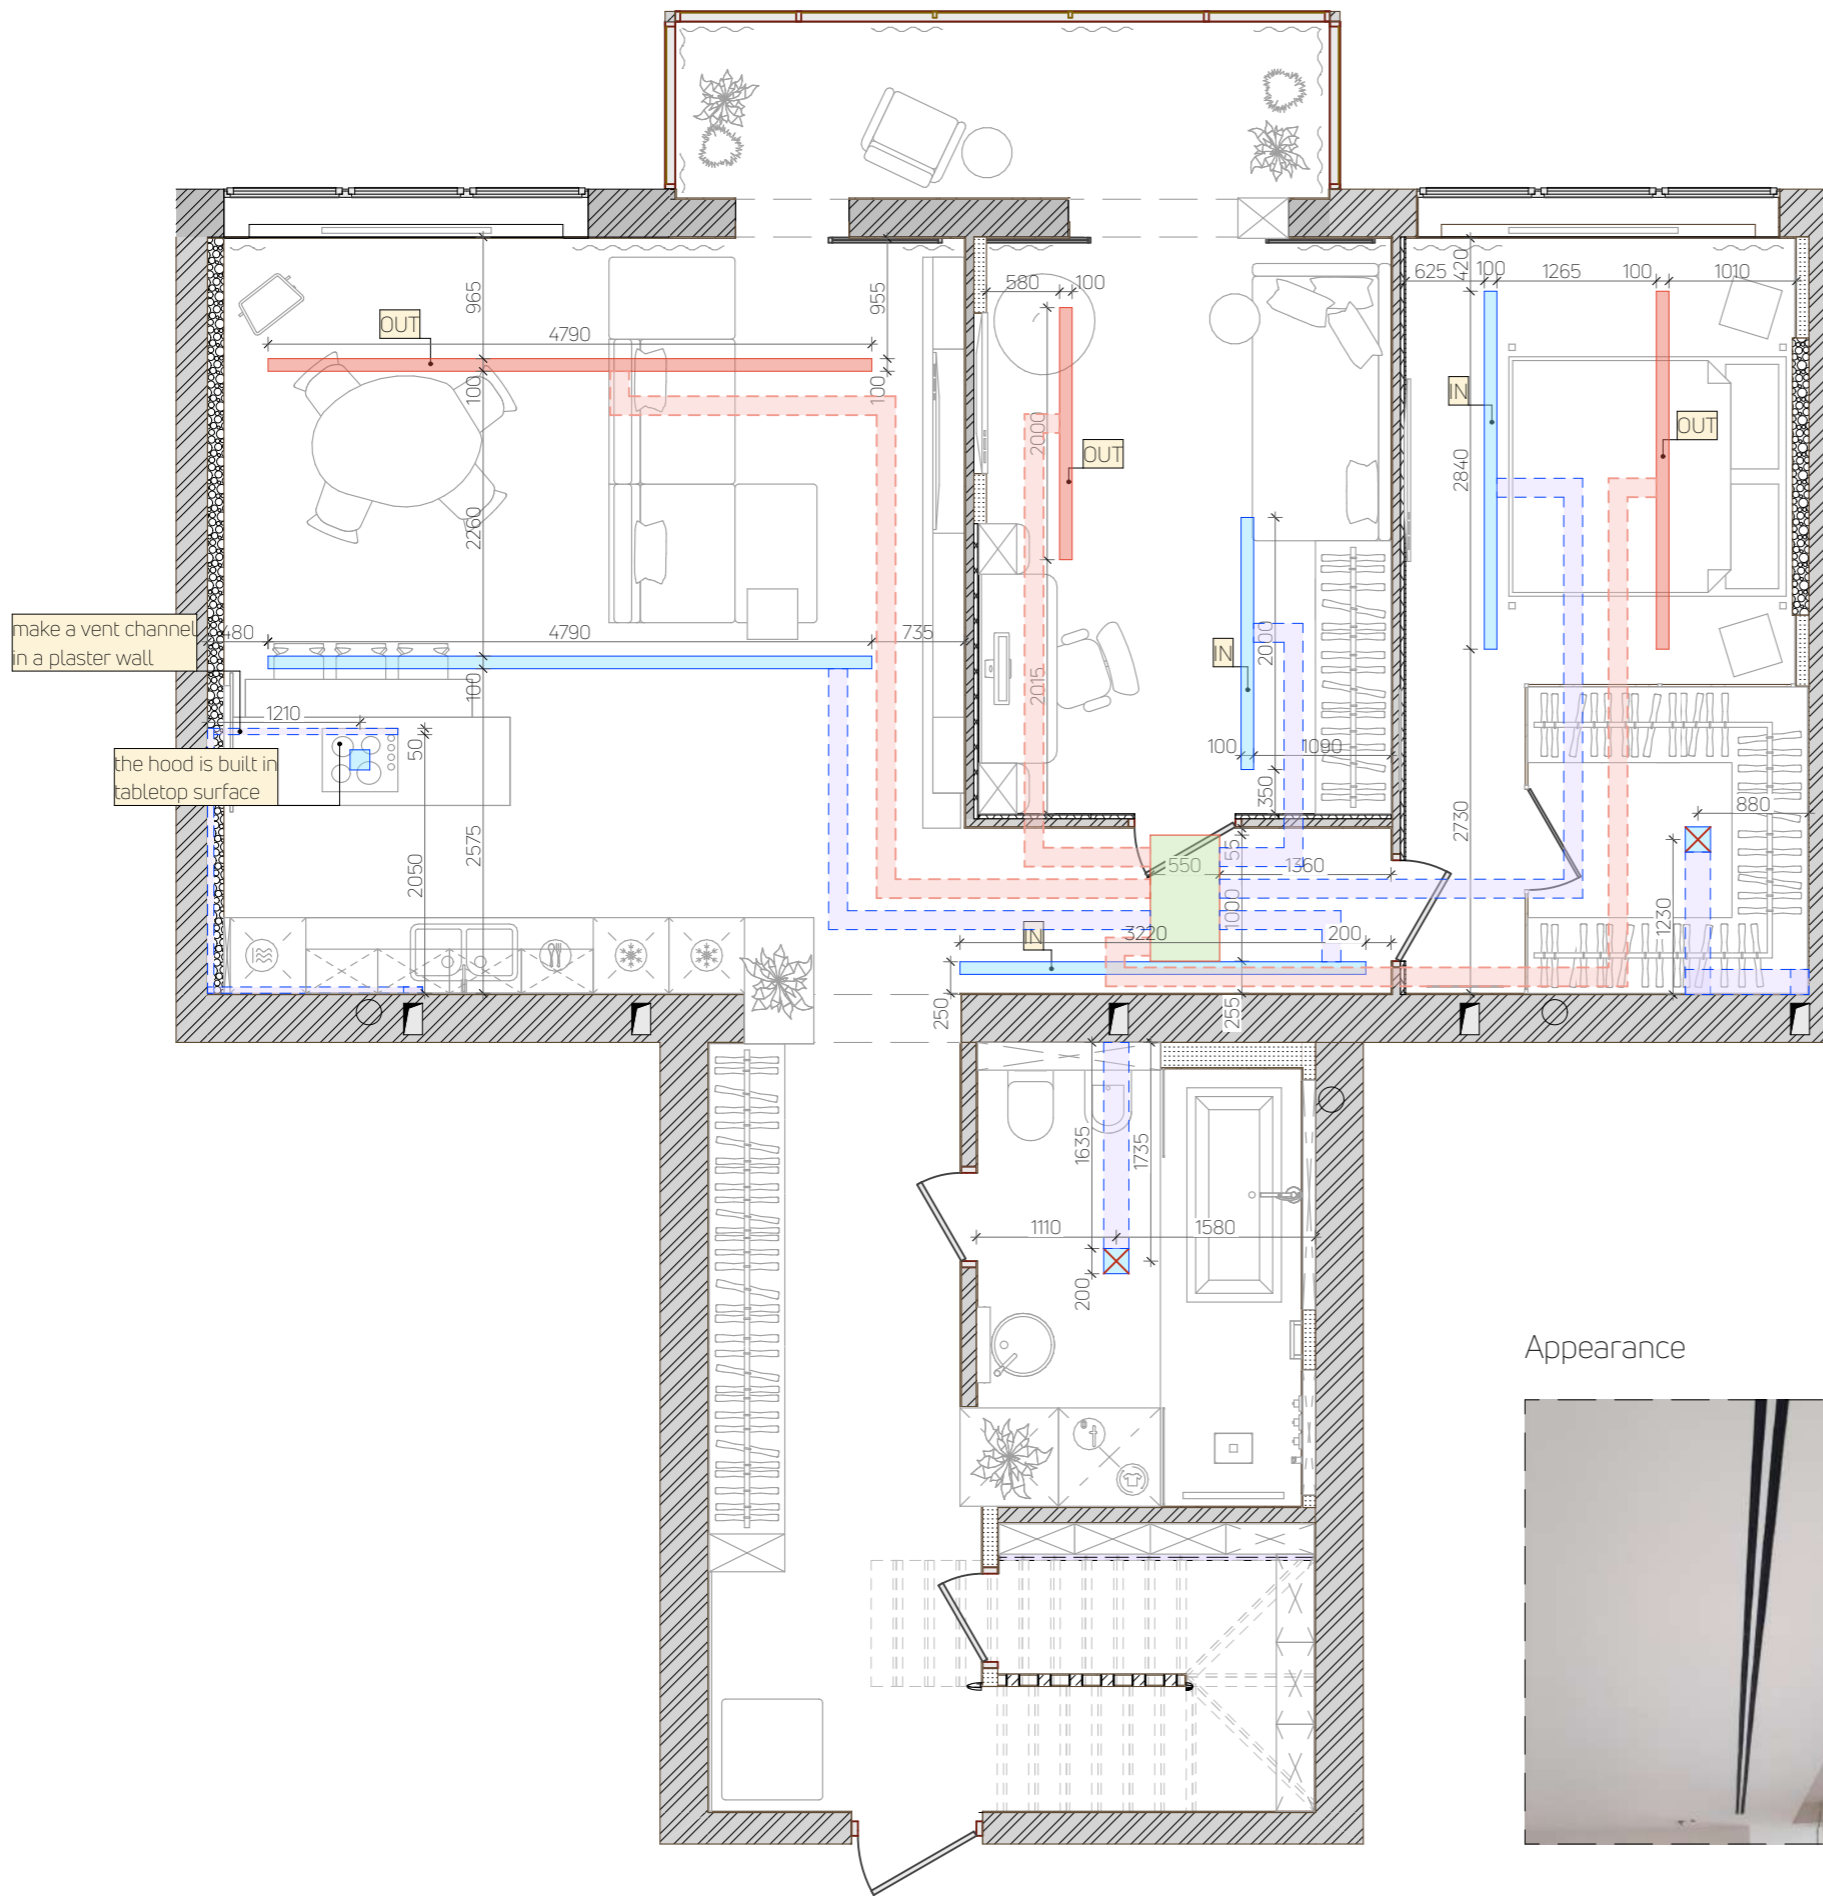

Legend	
	ventilation channel
	ceil fan
	diffuser OUT
	diffuser IN
	duct ventilation unit


Notes:


- All heights are given relative to the clean floor;
- Plan error ± 20 mm;
- Clarify all conclusions according to the selected devices;
- Place the inspection hatch clearly under the duct ventilation unit.

Appearance



Cut

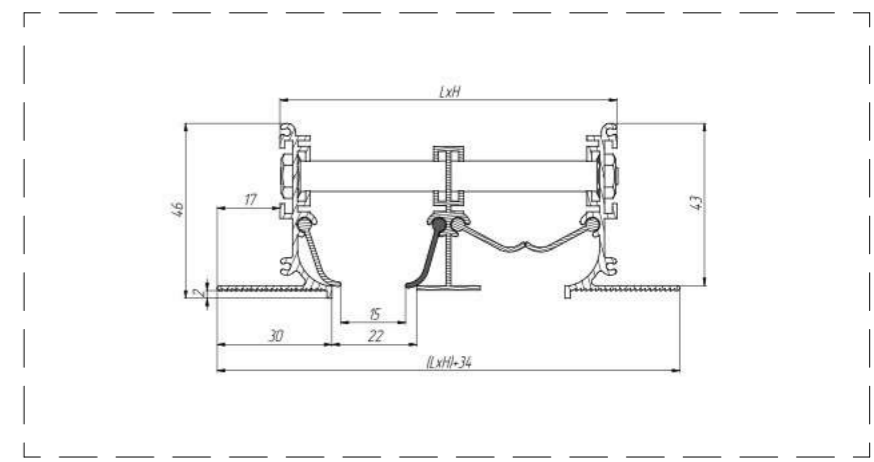


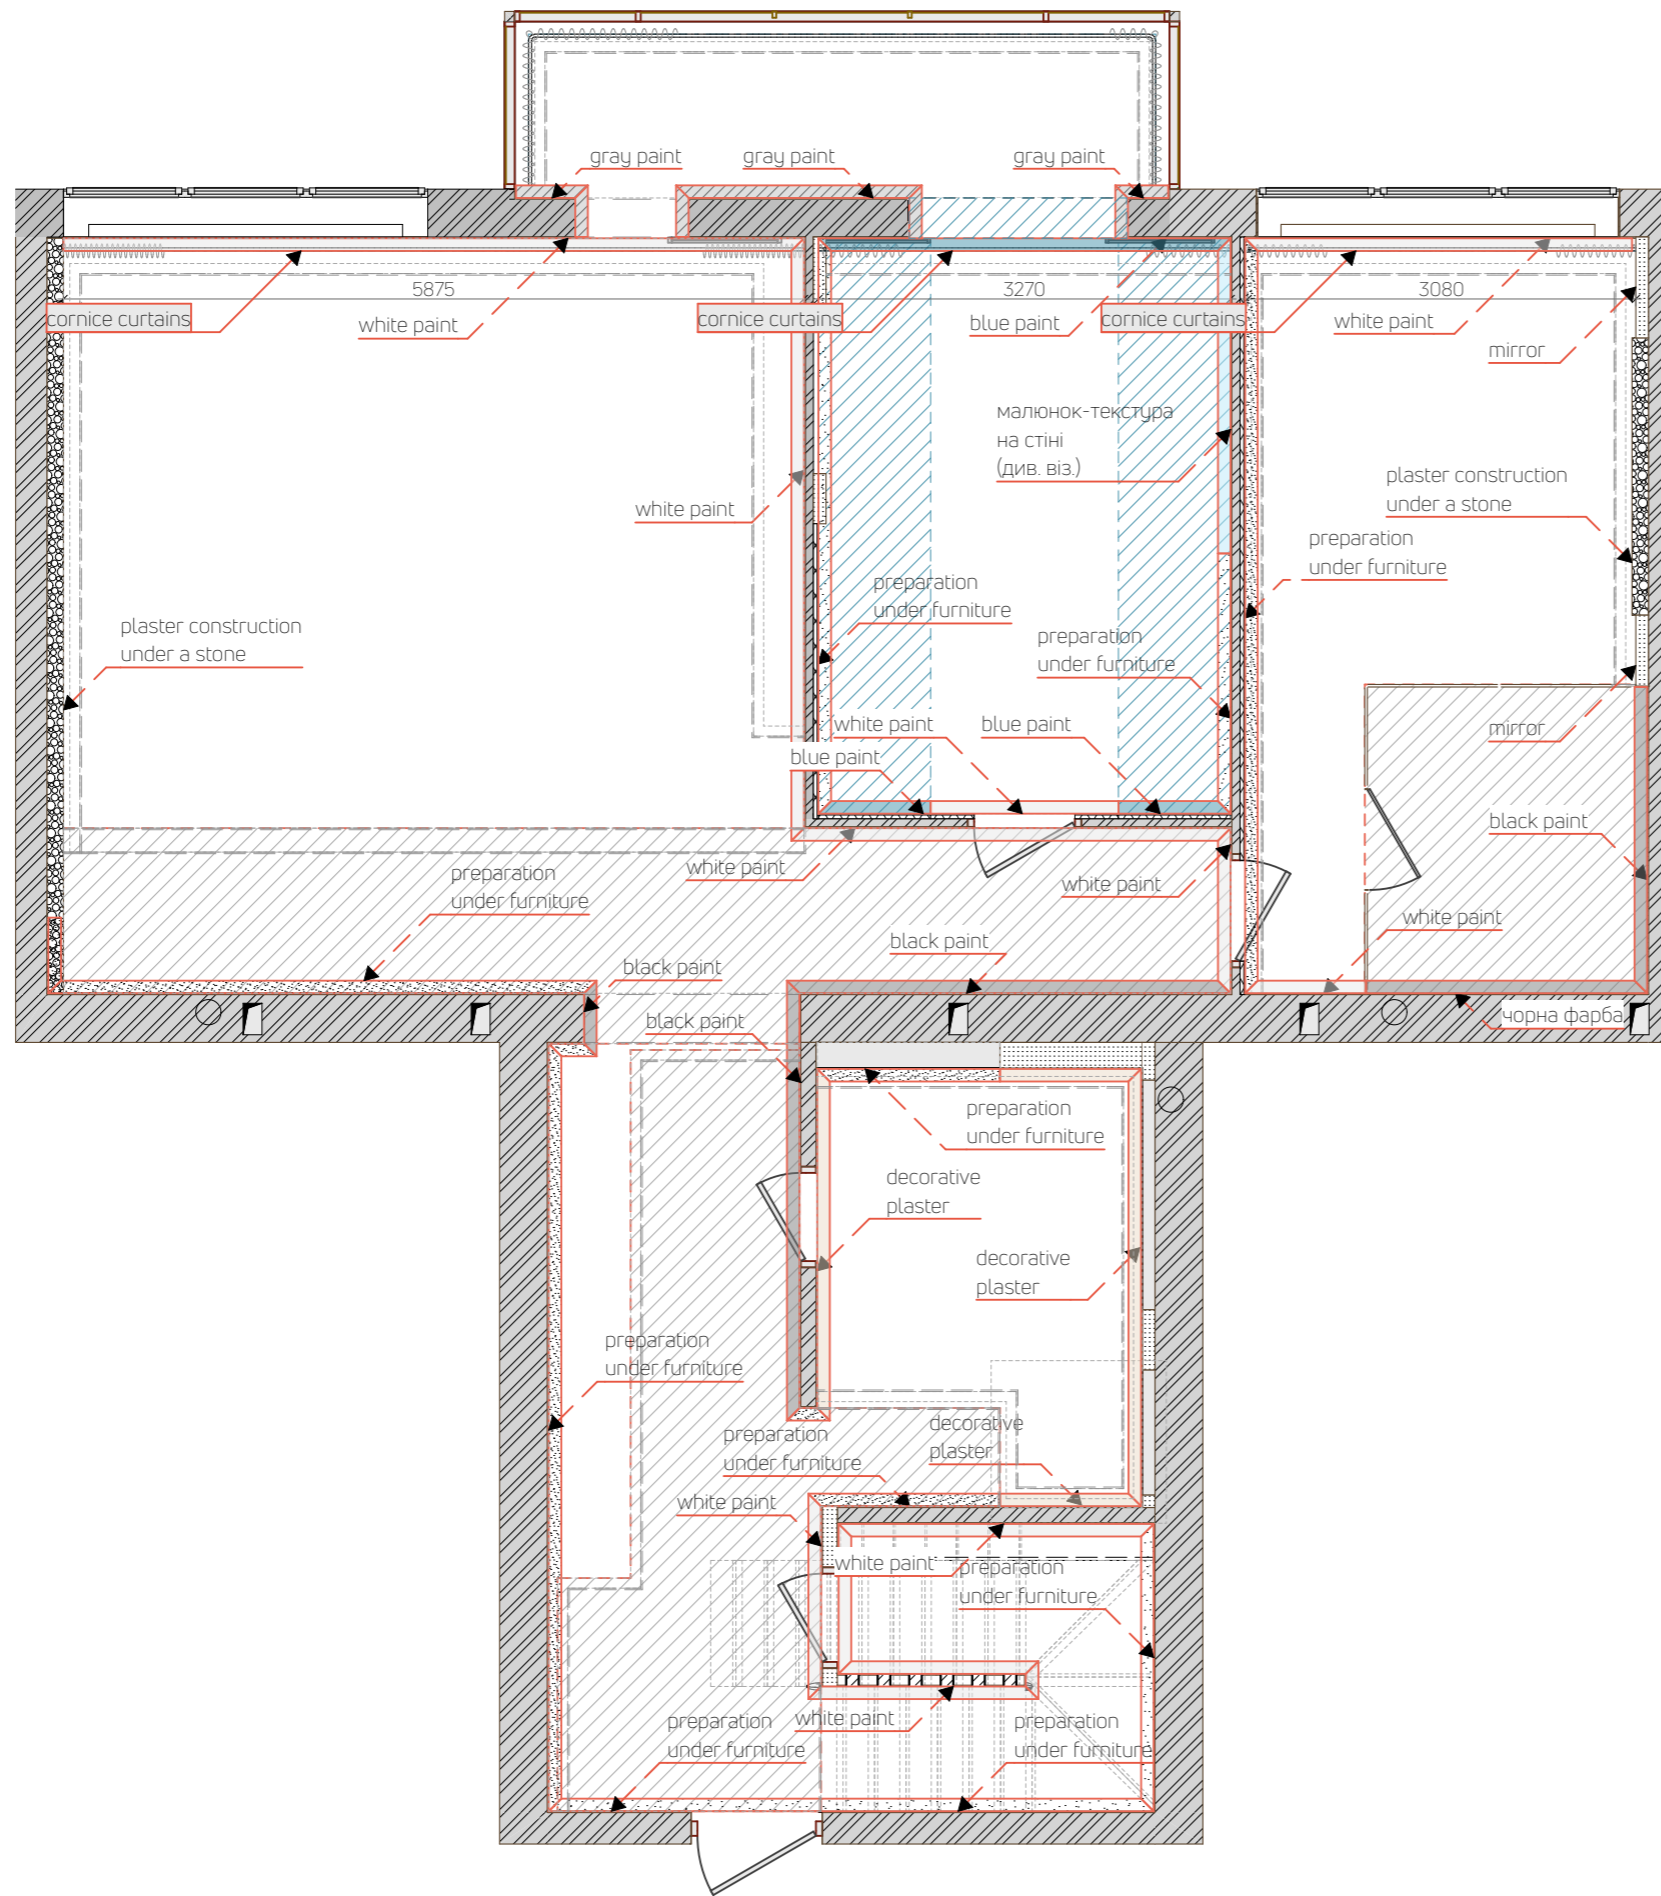

Legend	
	white wall covering
	black wall covering
	clean putty
	black ceiling covering
	white ceiling covering

Notes:
 - Color codes and paint manufacturers will be selected locally based on the NCS/RAL color palette or other.






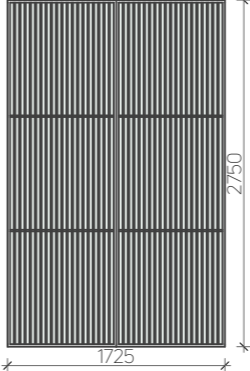
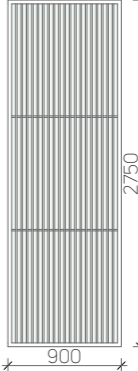

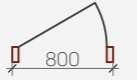
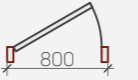


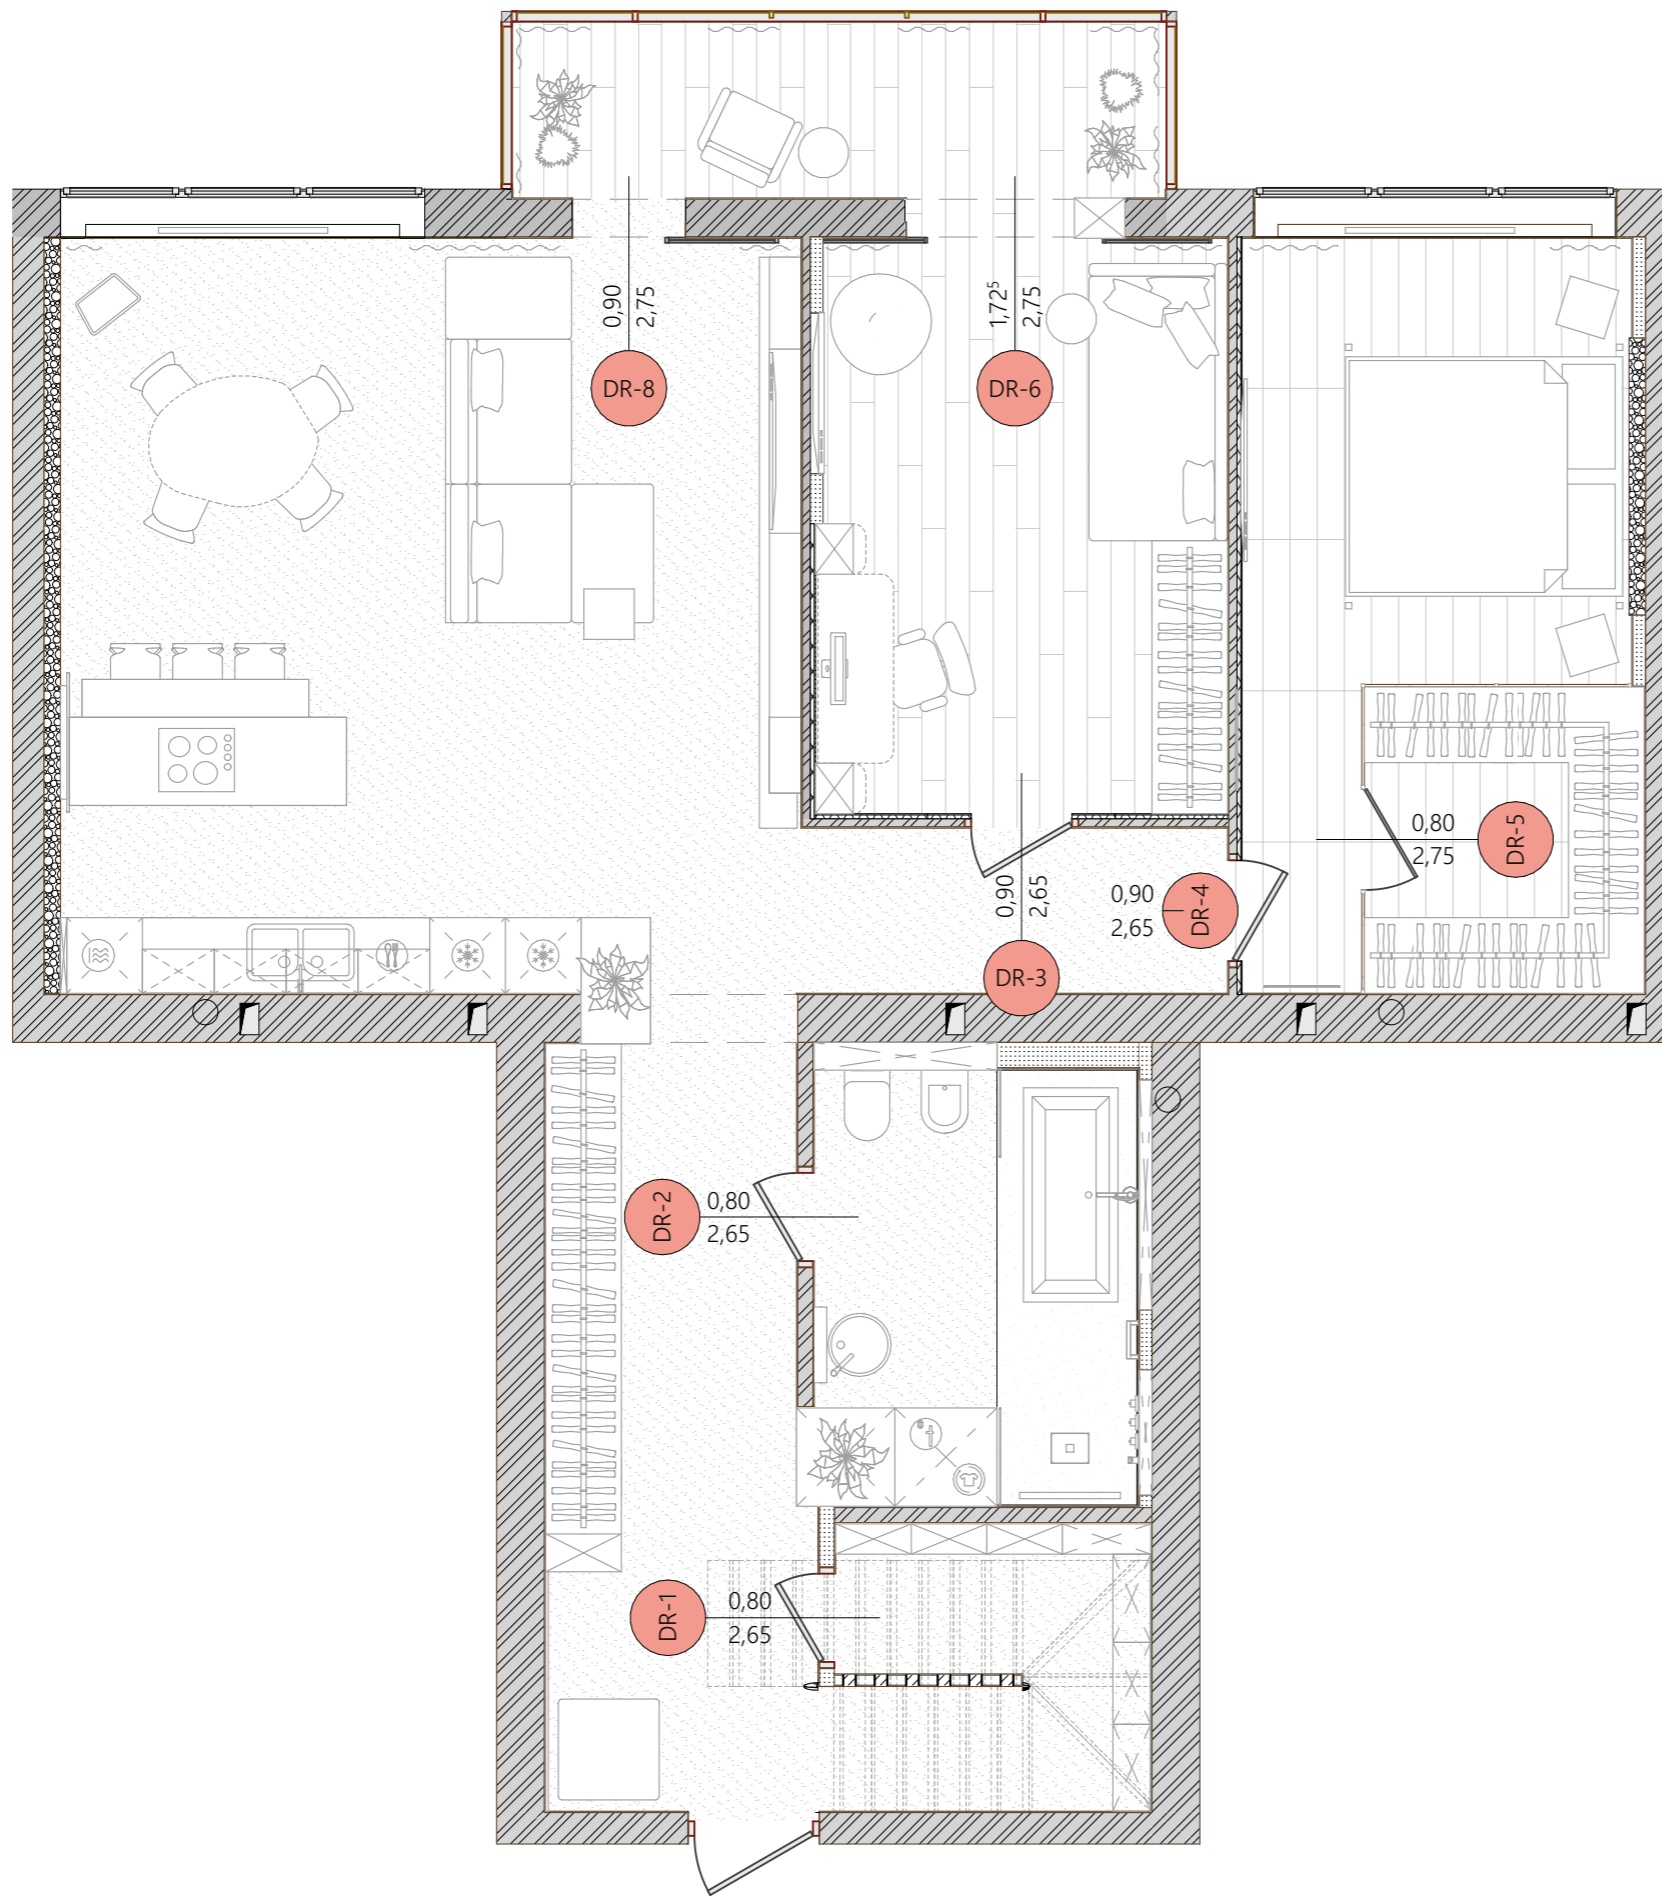
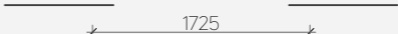
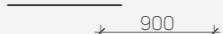





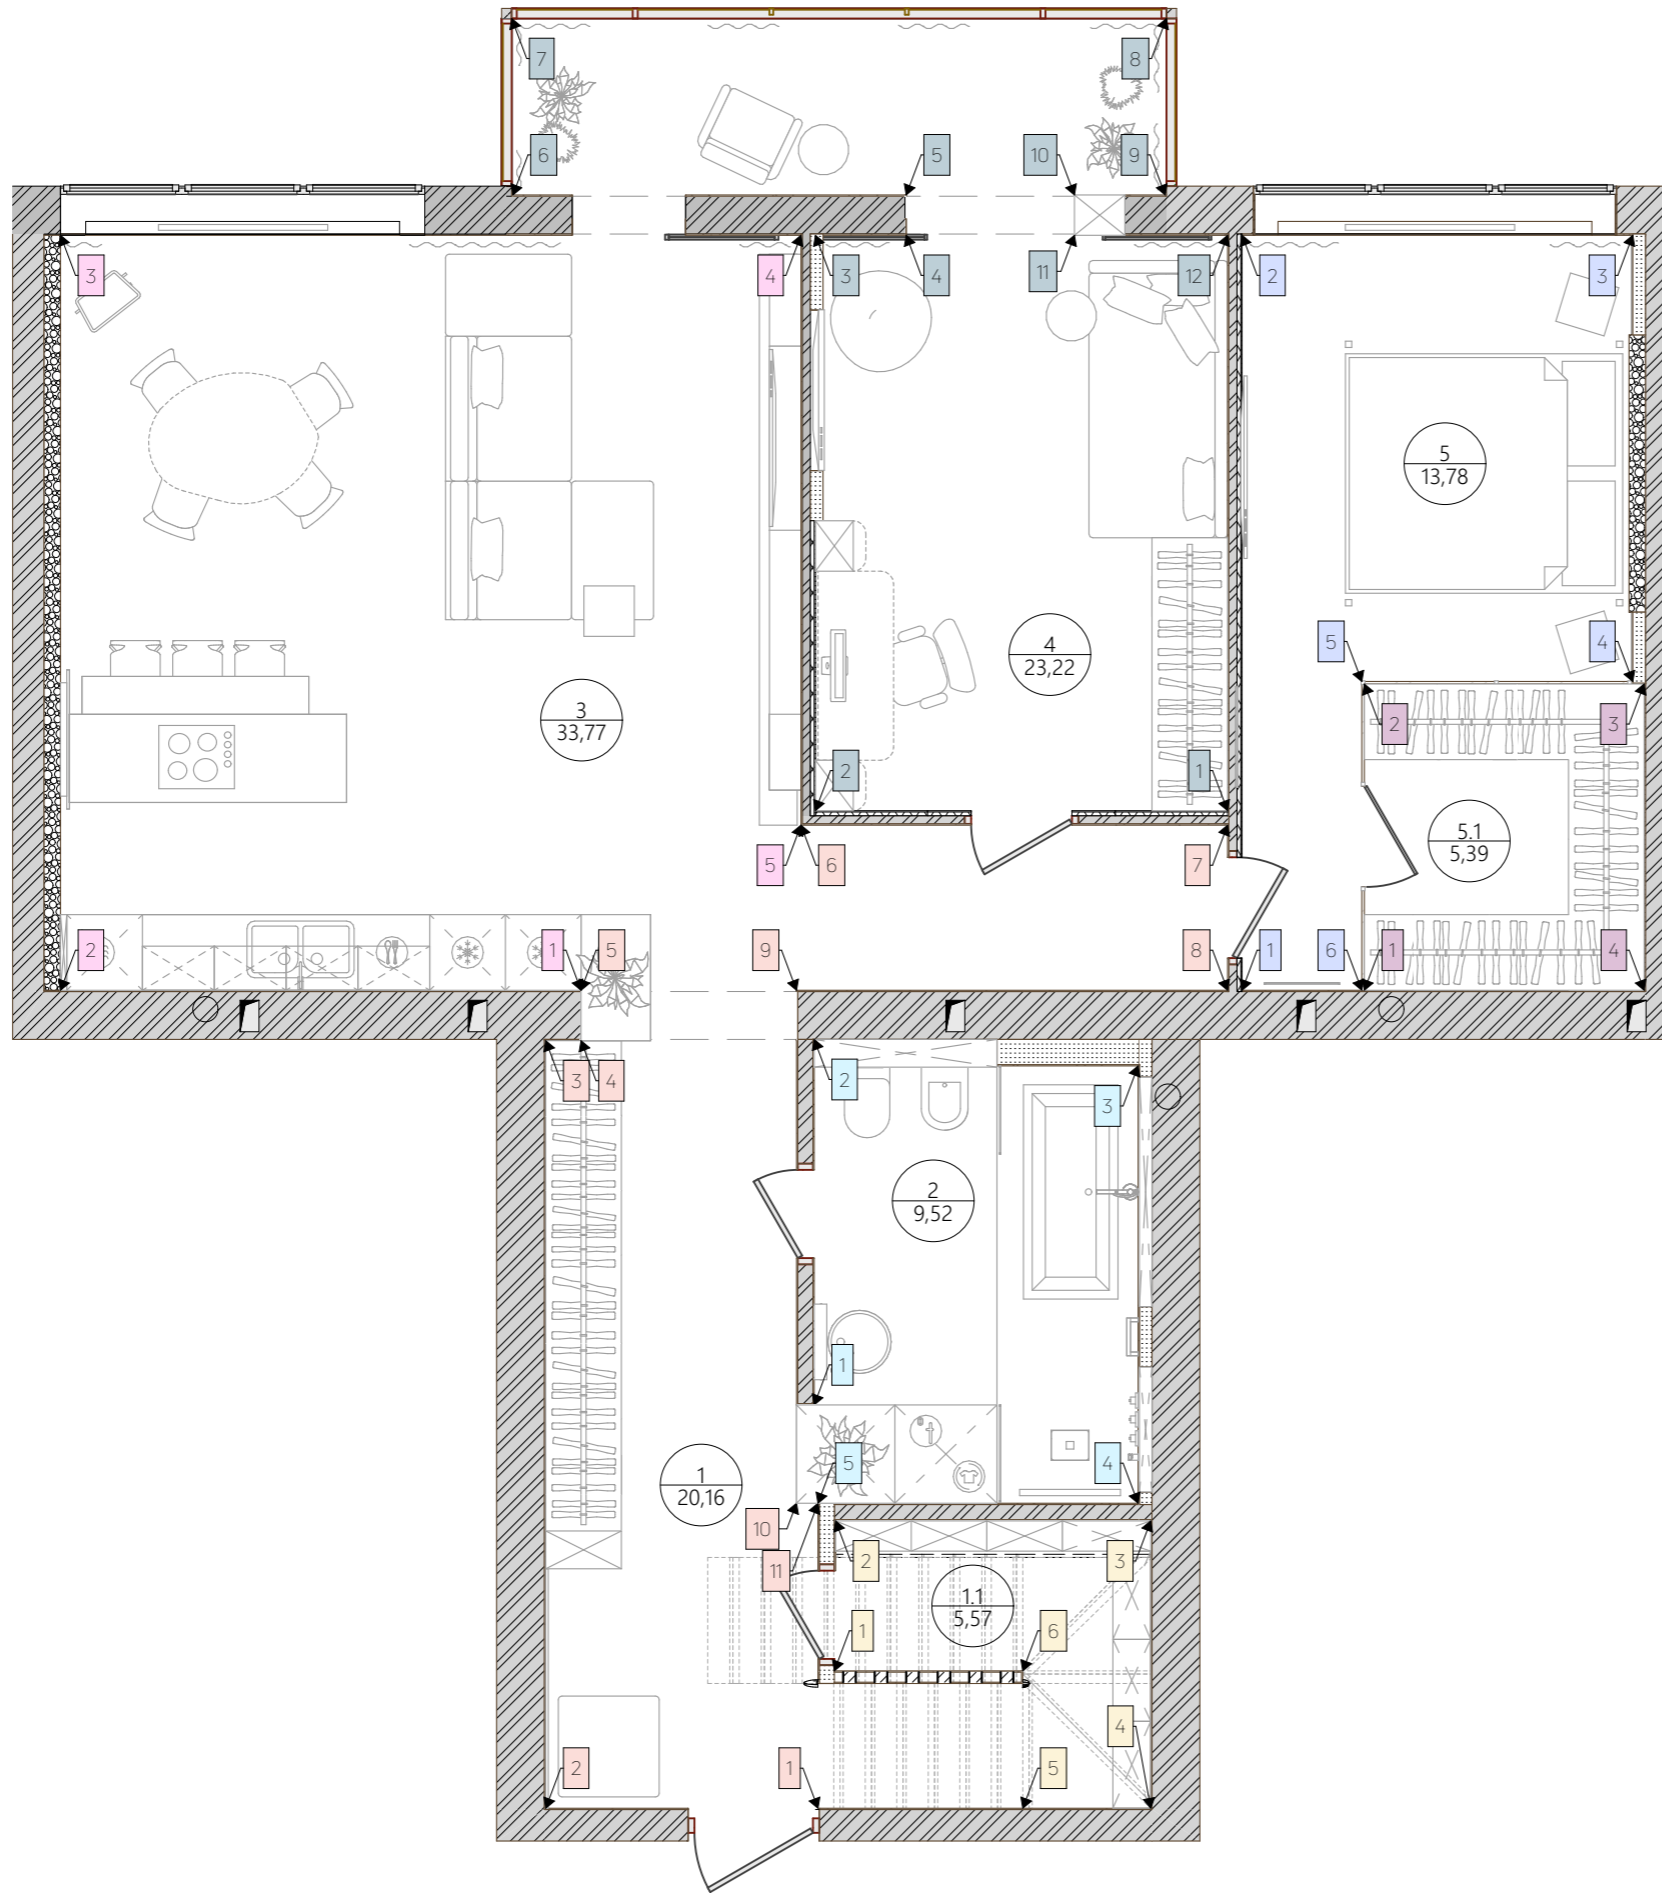
Legend	
	ferroconcrete
	brick
	plasterboard
	door marker

Notes:
 - DR-6, DR-8 will be selected on a local basis.
 - The mechanism will be clarified.

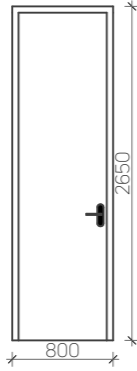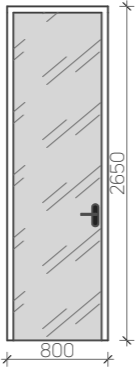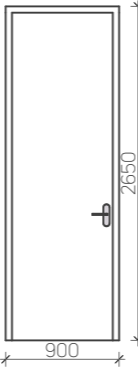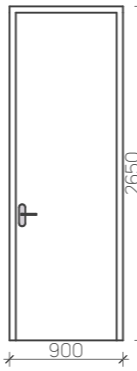


Name	DR-1	DR-2	DR-3	DR-4	DR-5	DR-6	DR-8	ДВ-7
Front view								
Plan view								
The size of the opening	800×2650	800×2650	900×2650	900×2650	800×2750	1725×2750	900×2750	800×2150
Canvas size	700×2600	700×2600	800×2600	800×2600	800×2750	1625×2700	800×2700	744×2122
Box type	hidden	hidden	hidden	hidden	absent (built into the glass frame)	hidden installation in a ceiling niche	hidden installation in a ceiling niche	hidden (external door)
Material from the opening side	white paint	dark gray paint	white paint	white paint	tinted glass	factory white painting	factory white painting	dark gray exterior paint
Material on the reverse side	white paint	mirror graphite	white paint	dark gray paint	tinted glass	factory white painting	factory white painting	mirror graphite



Manufacturer of DV-6 and DV-8 (or another)
<https://center-doors.com.ua/razdvizhnie-sistemy/mezhkomnatnye-peregorodki-6>




Legend

1 → layout mark




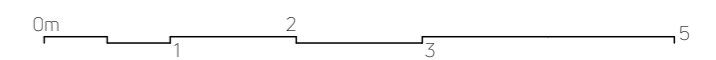


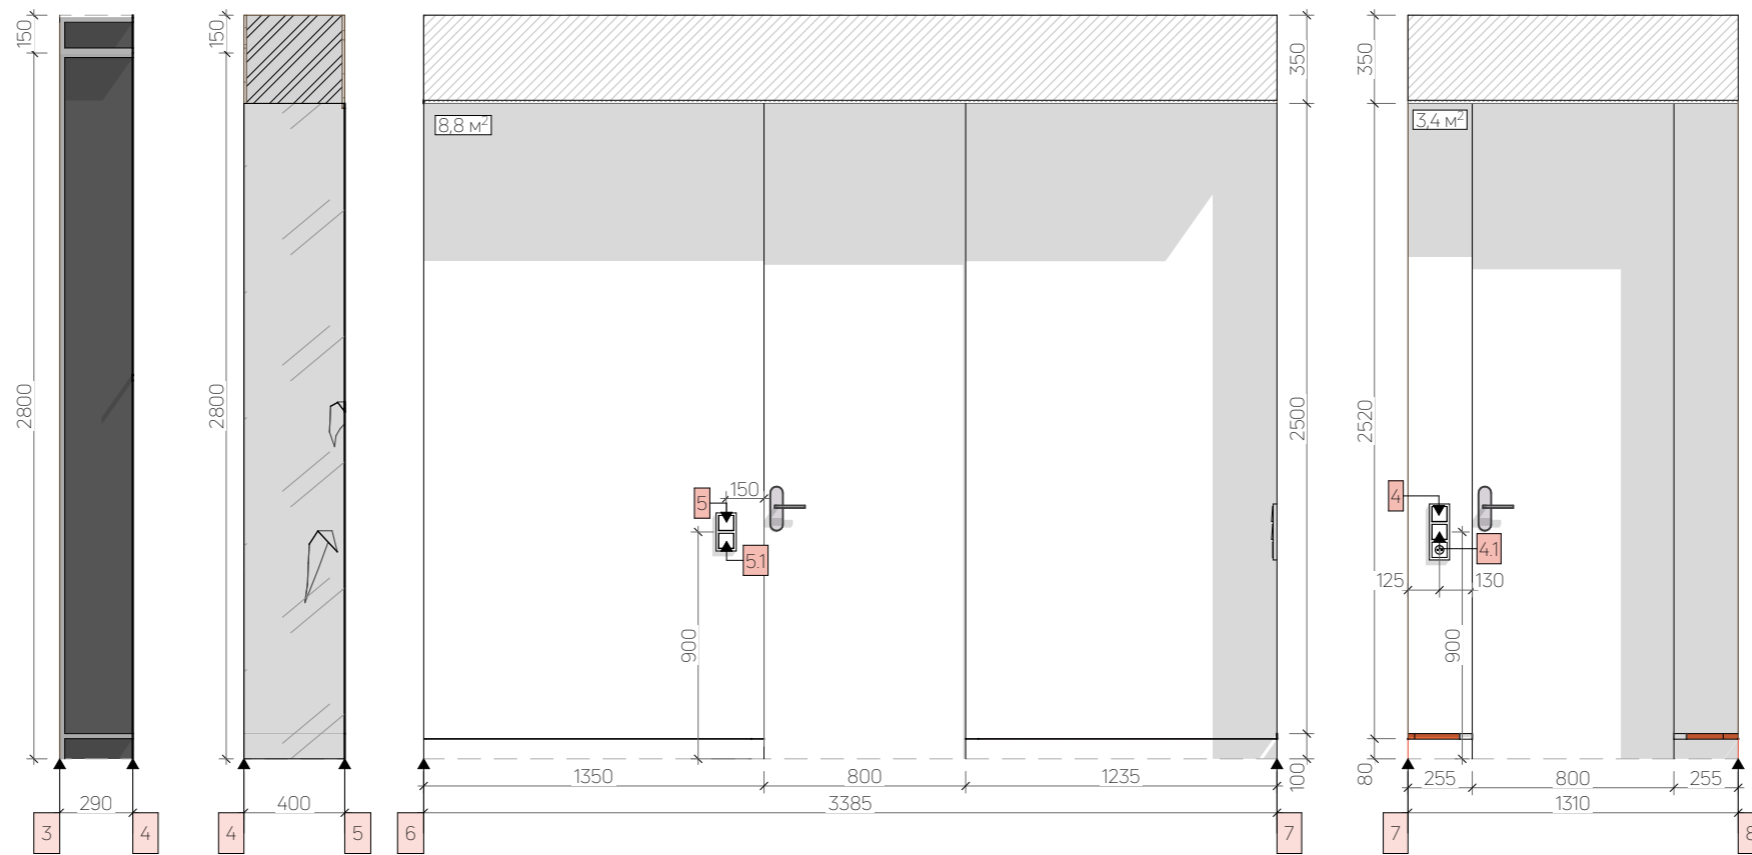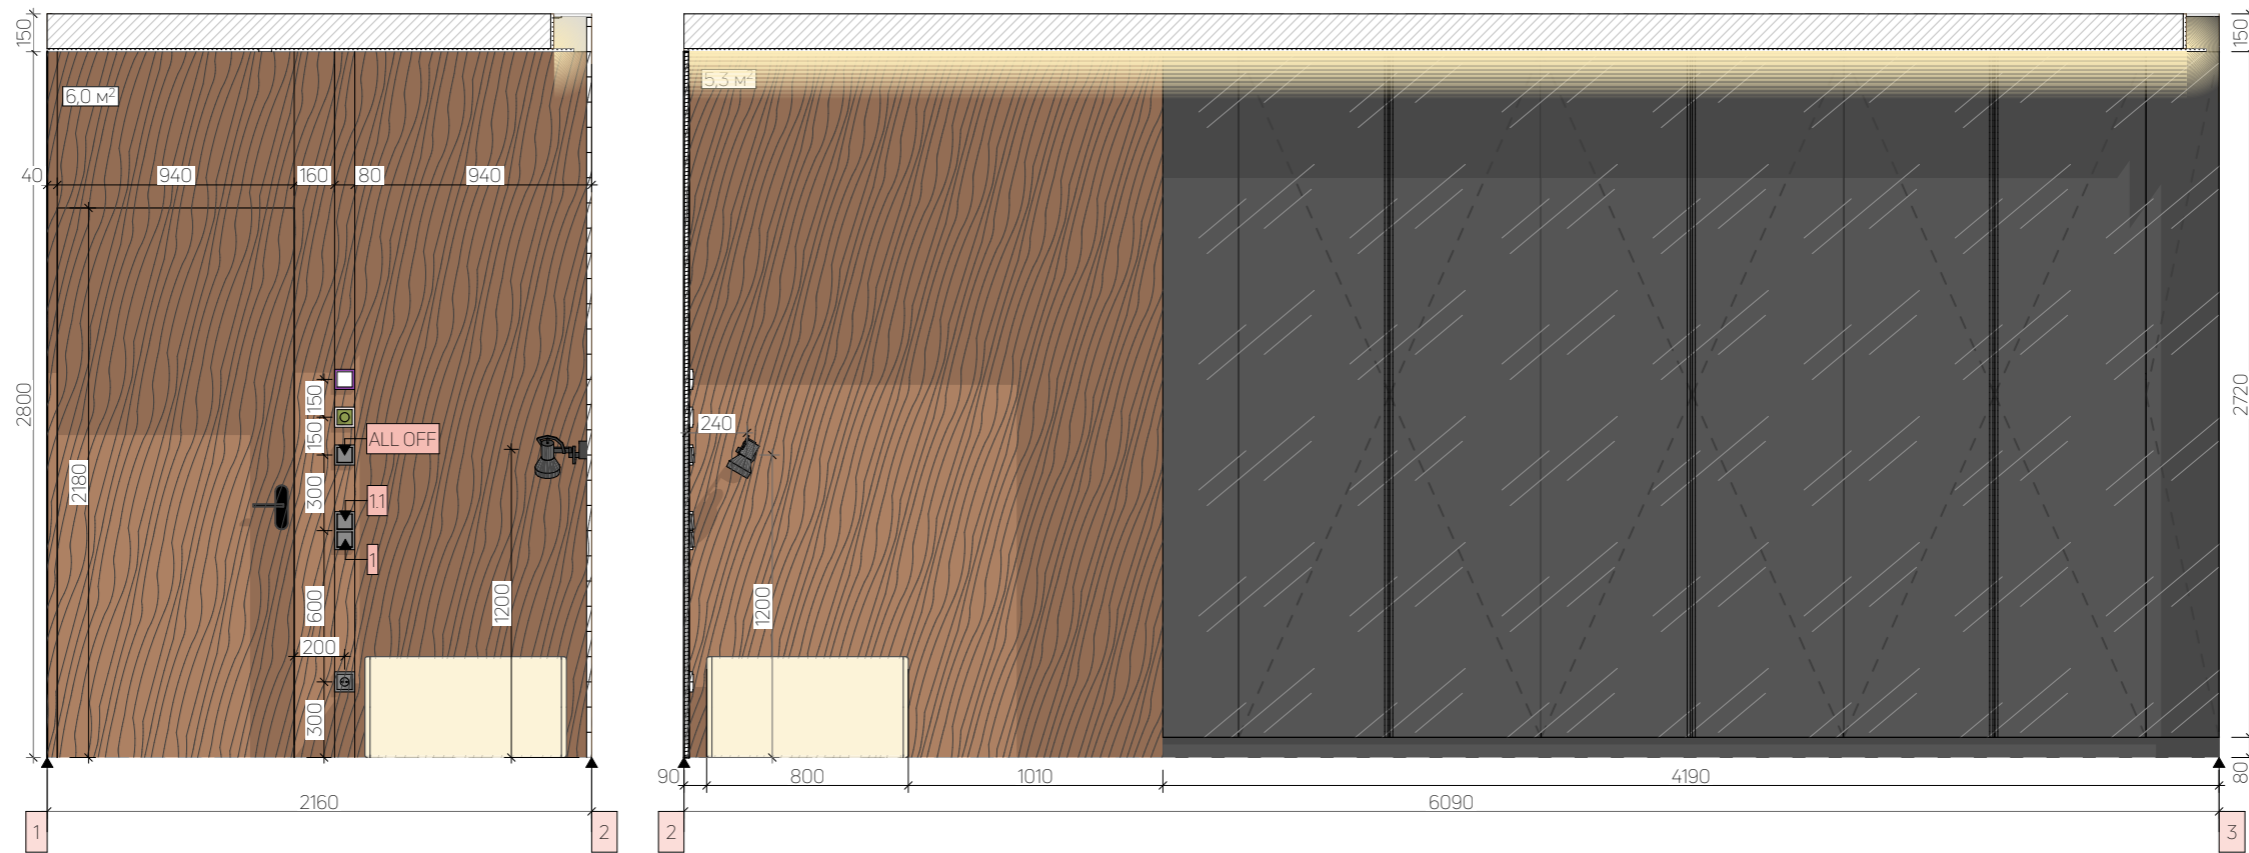


white paint - 12,2 m²
 CLEAF Okobo/Maloja S158 11,3 m²
 mirror/glass

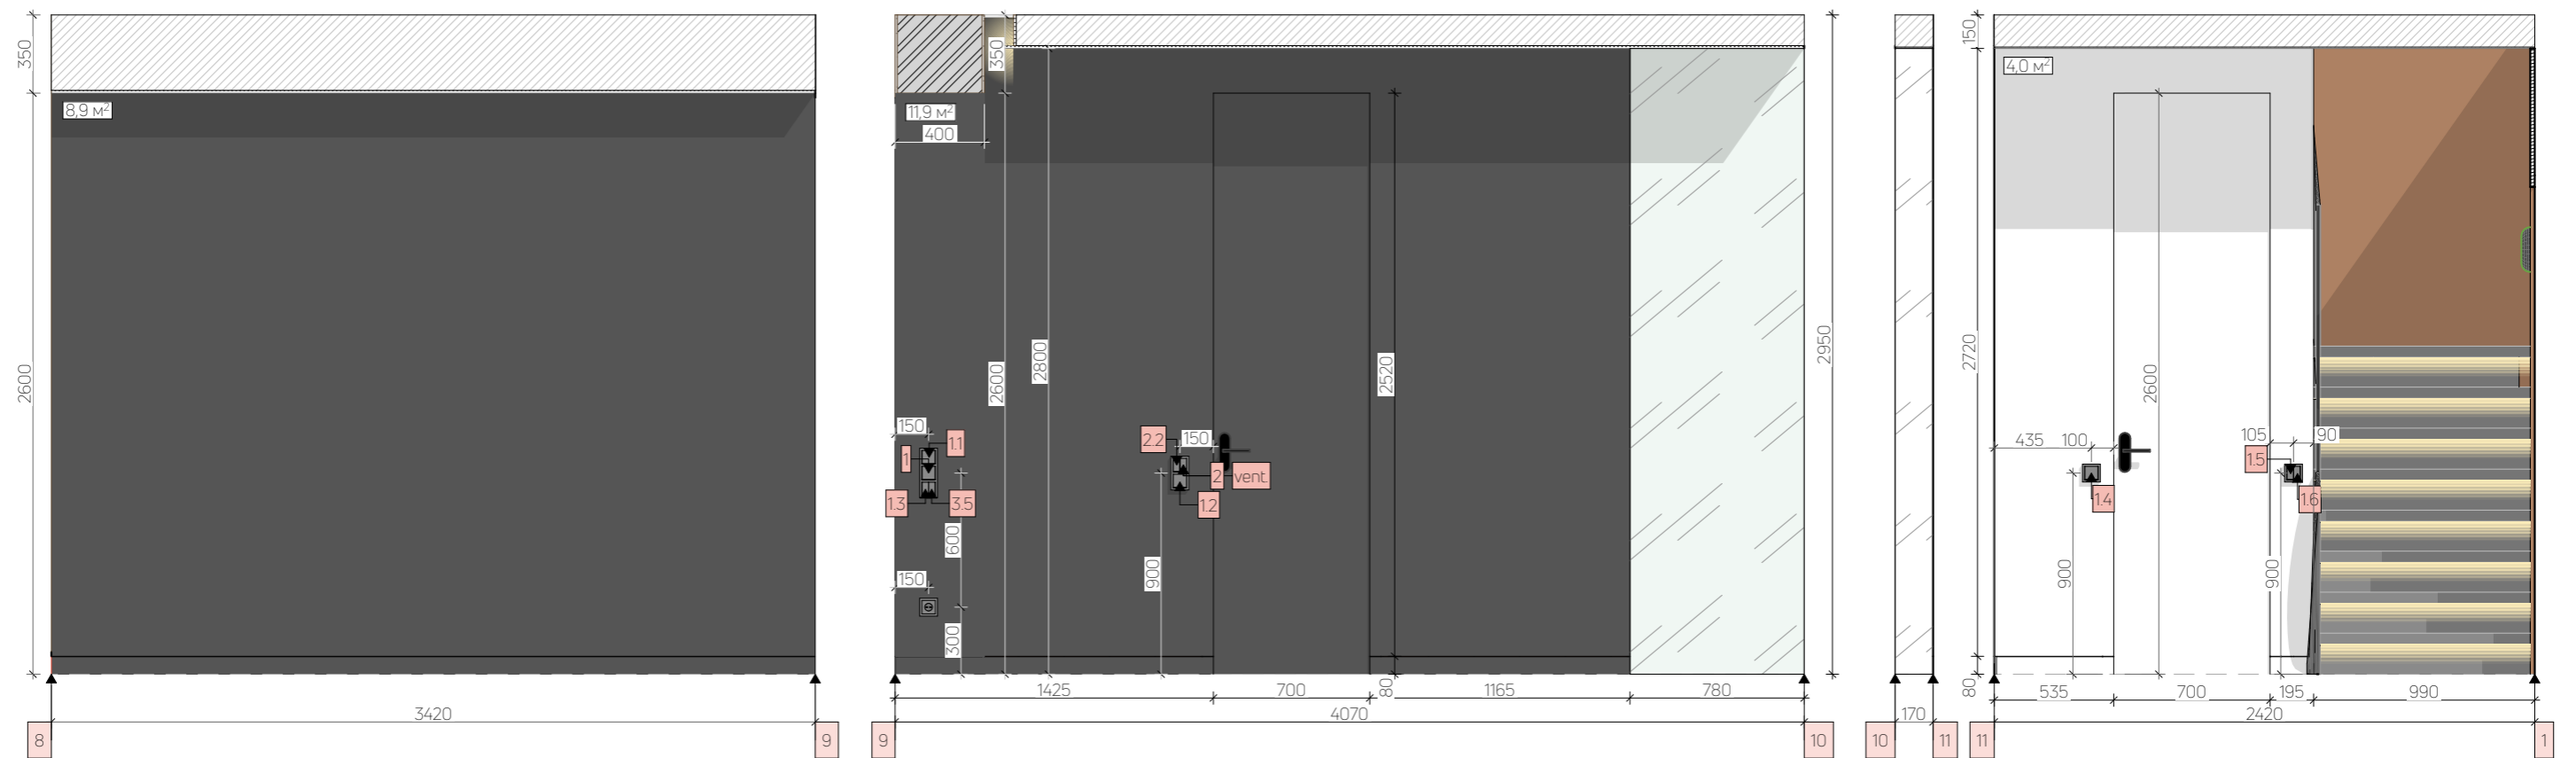


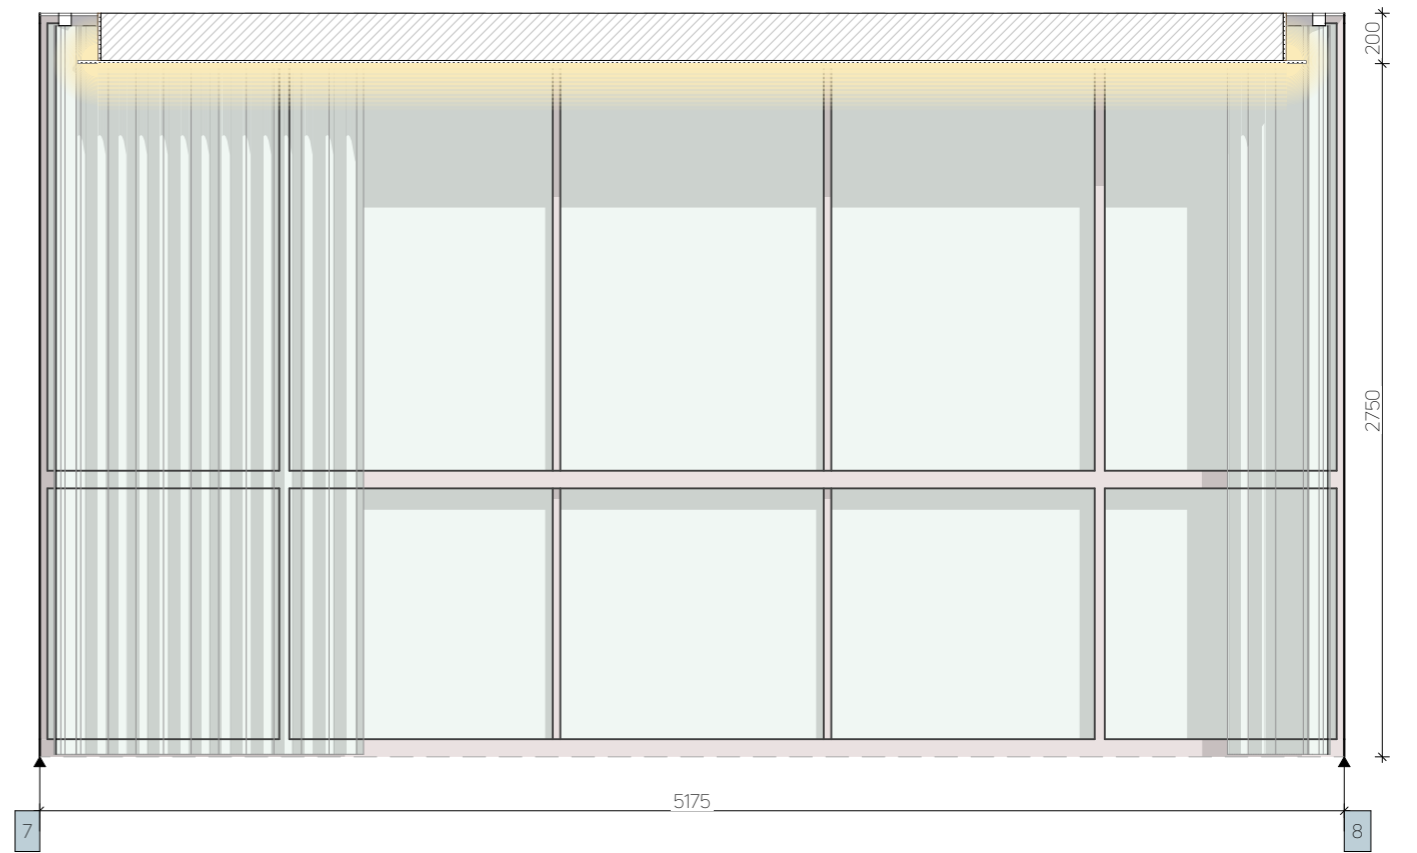
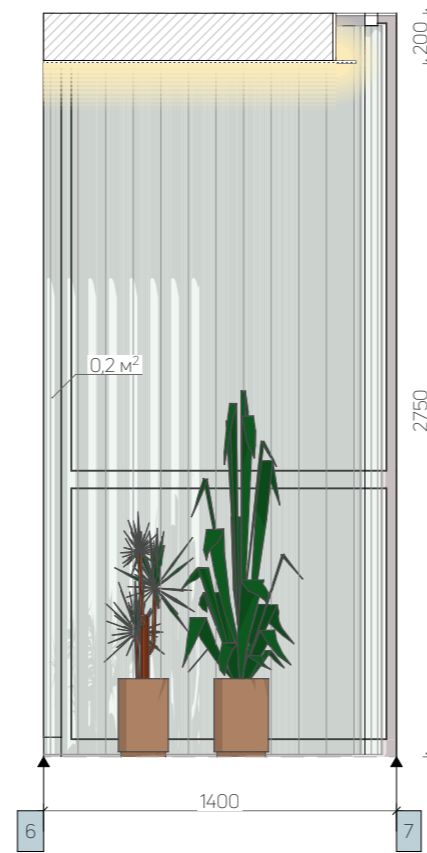
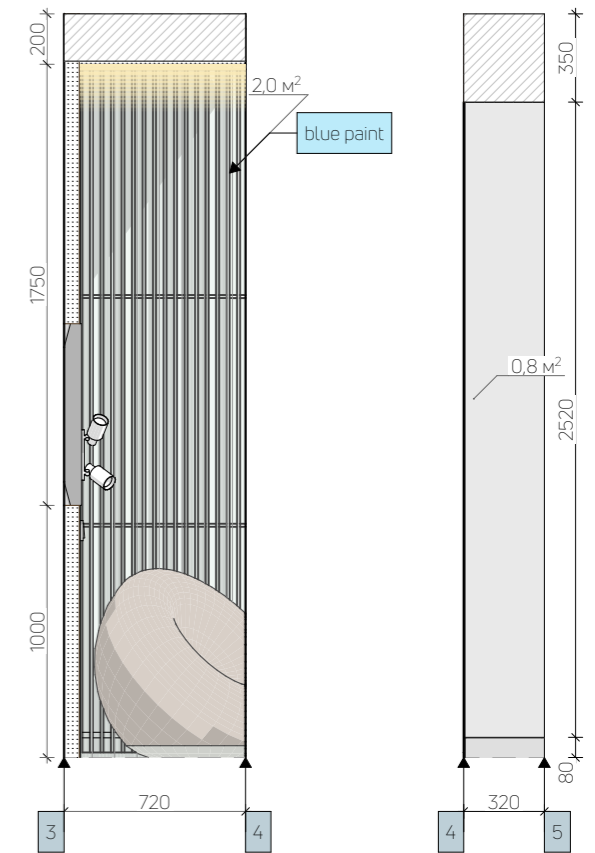
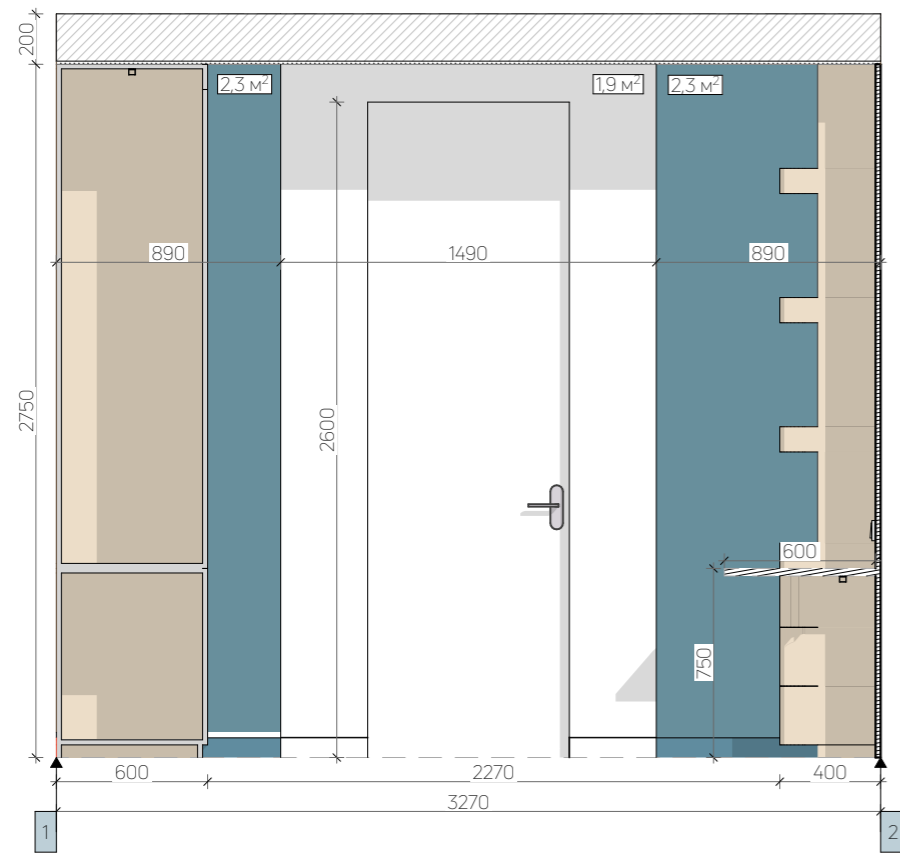
dark gray paint - 24,8 m²
 mirror/glass

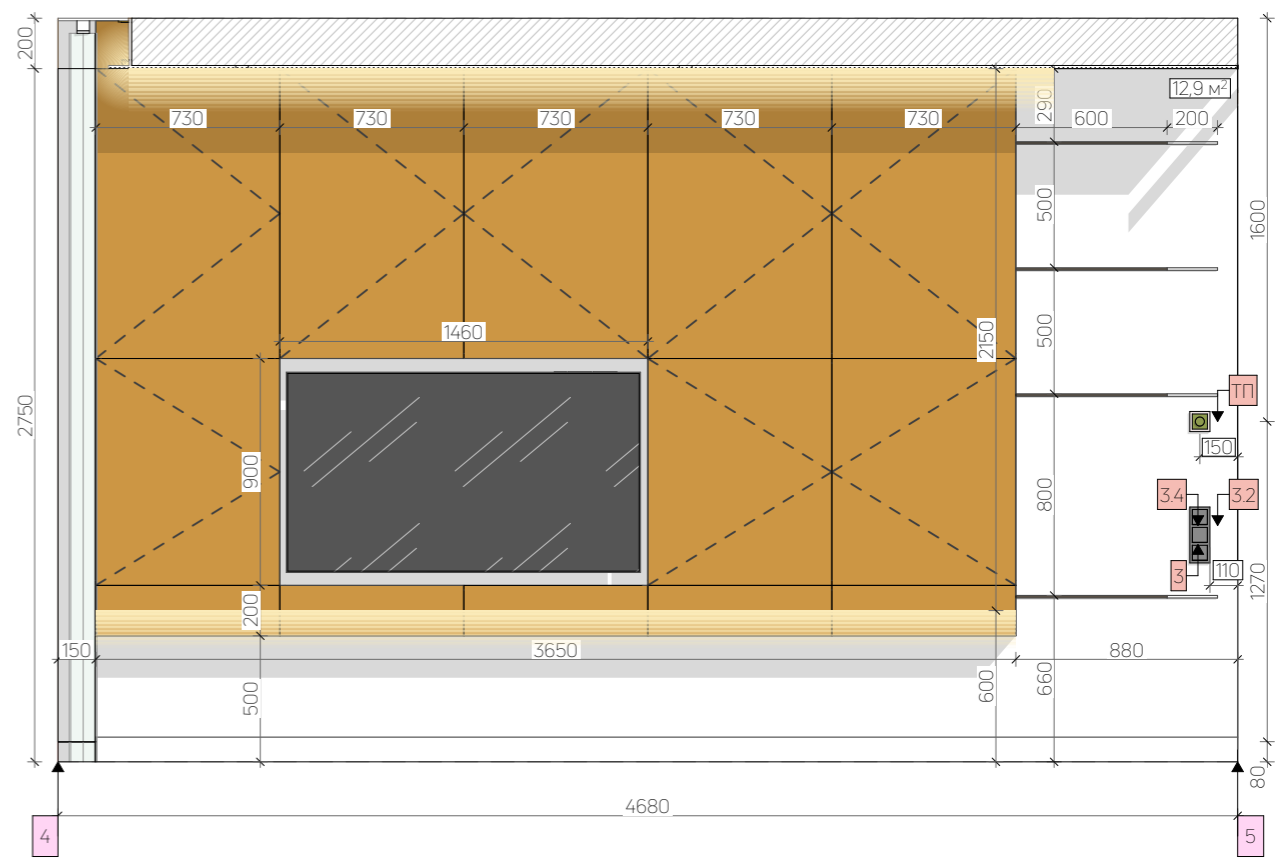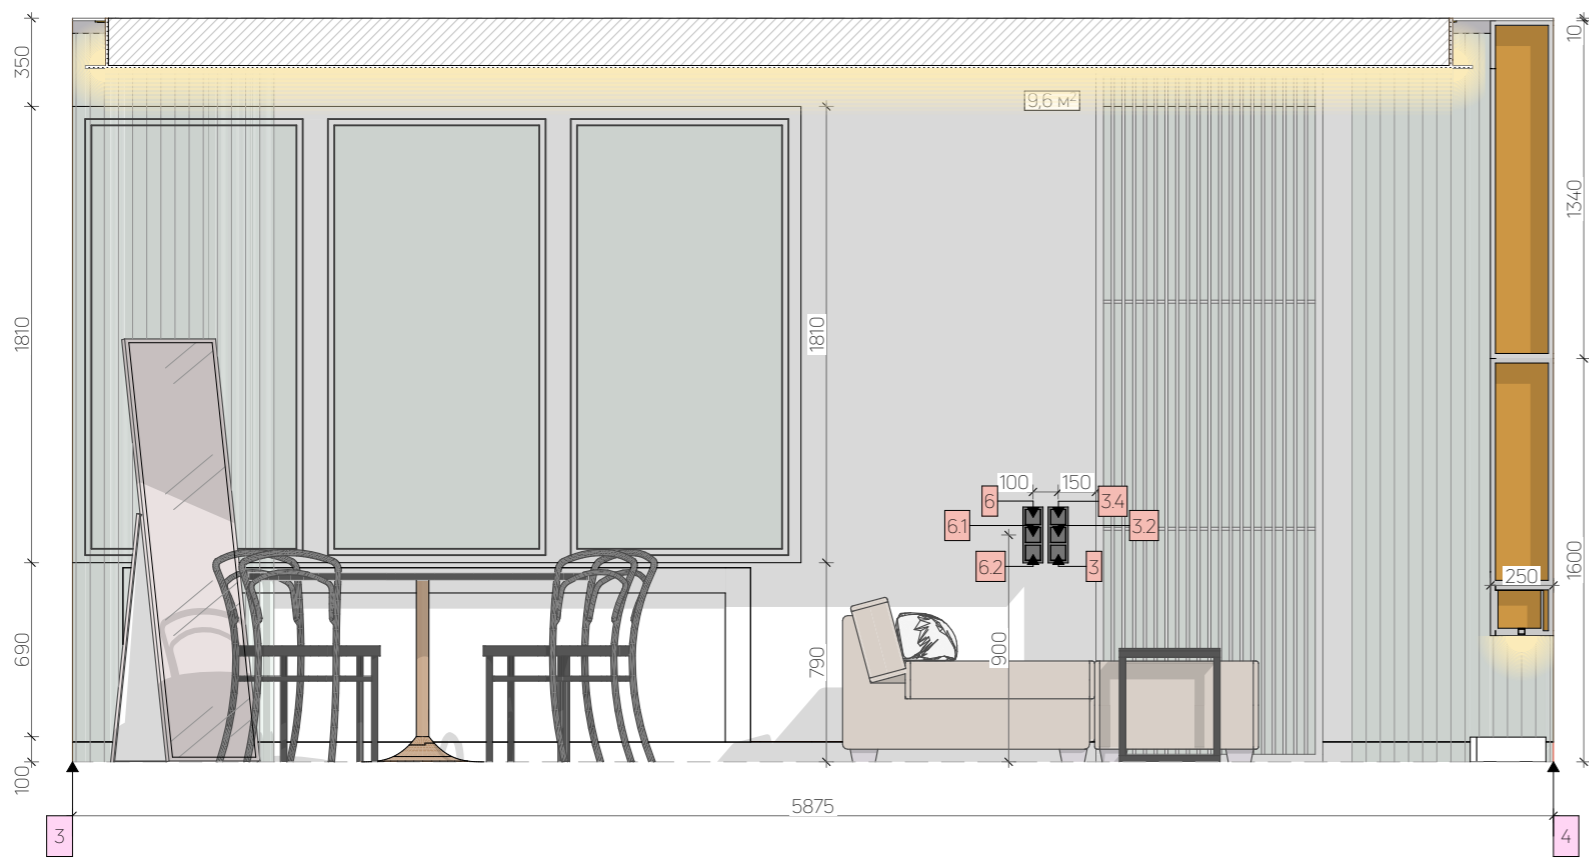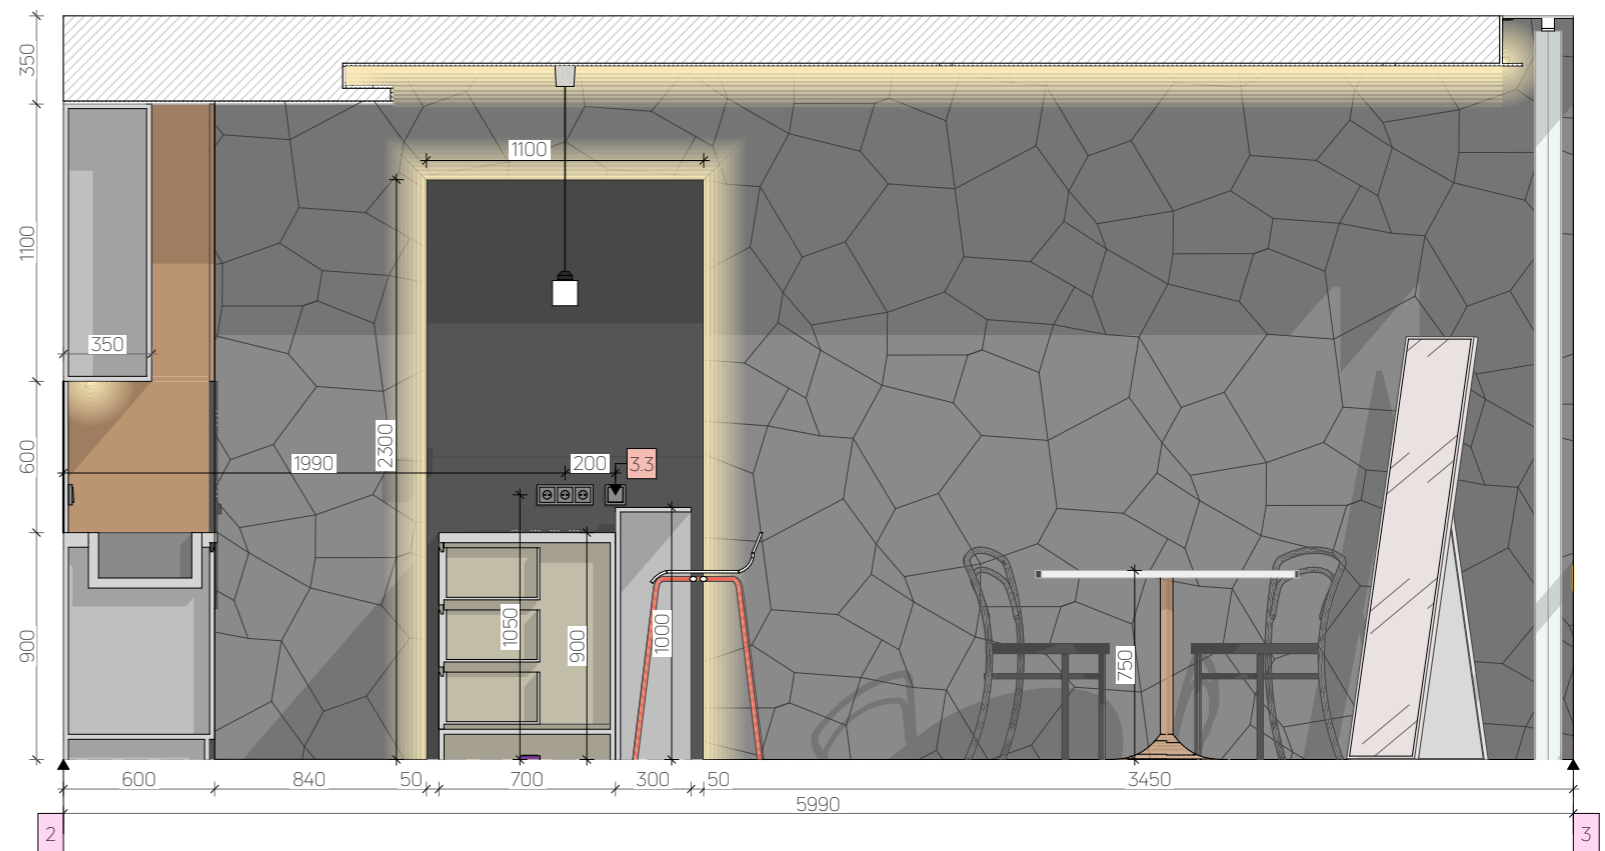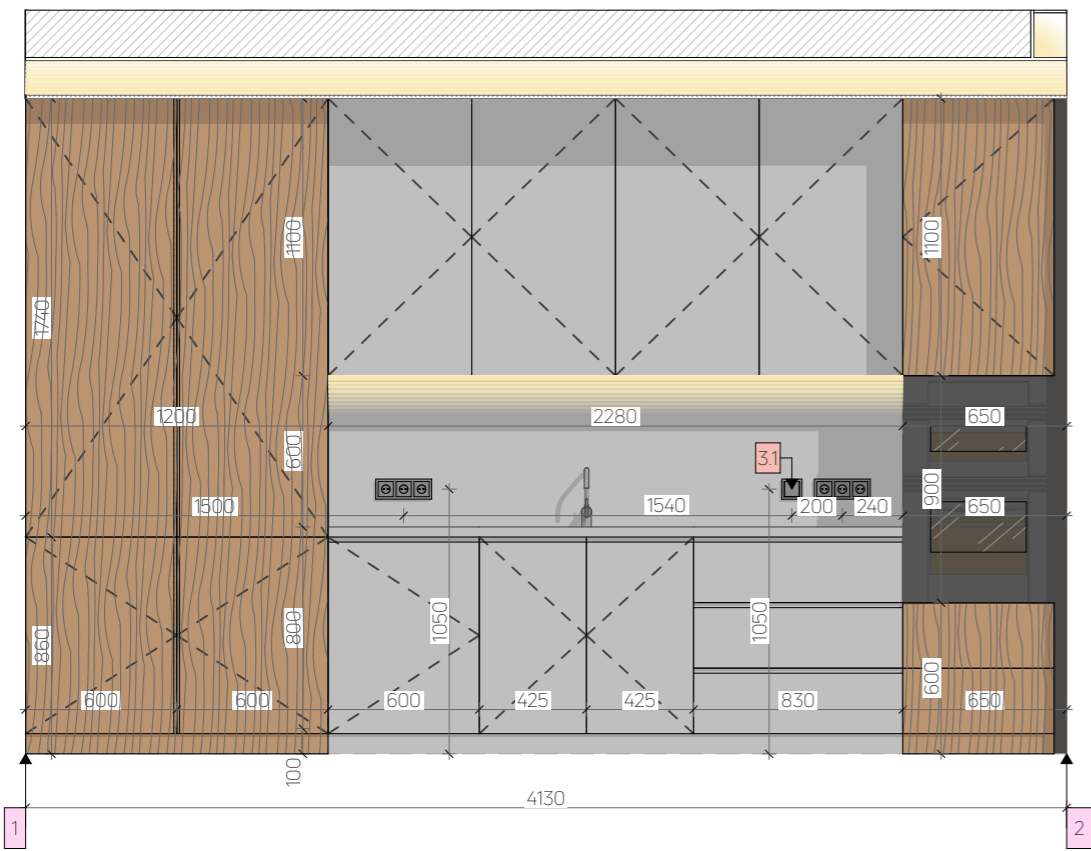


- white paint - 22,5 m²
- mirror/glass
- CLEAF Okobo/Maloja S158
- orange color (optional)
gray color (optional)
- Gypsum wall (stone texture)

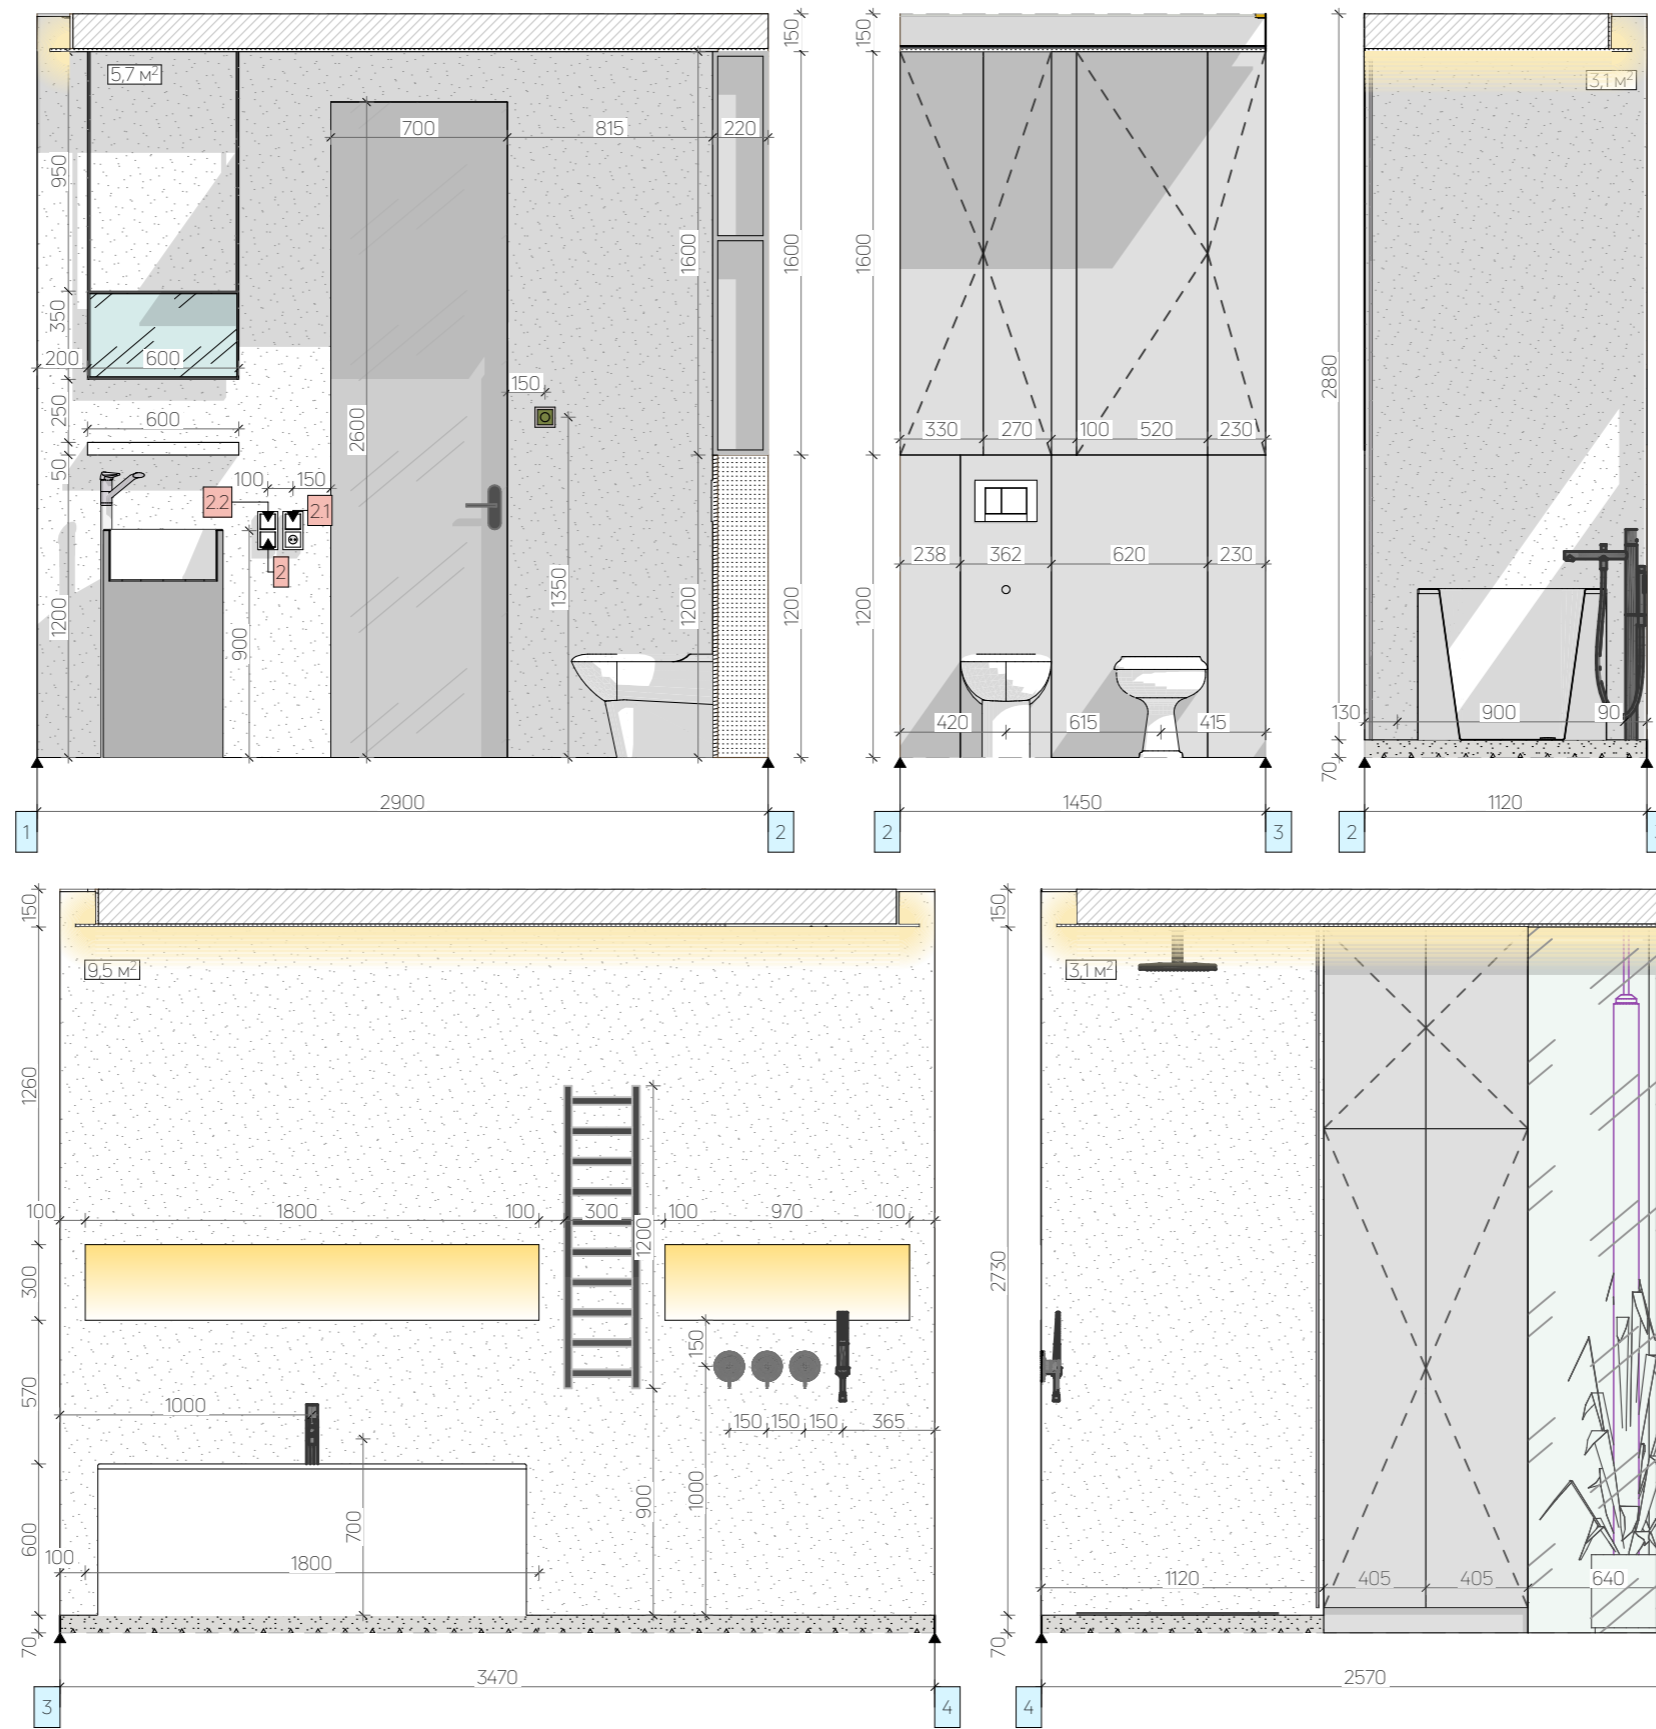

 decorative plaster (moisture-resistant) - 21.4 m²



white paint - 1,9 m²

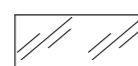

mirror/glass




like a tree (optional)







blue paint - 9,3 m²





gray paint - 7,2 m²

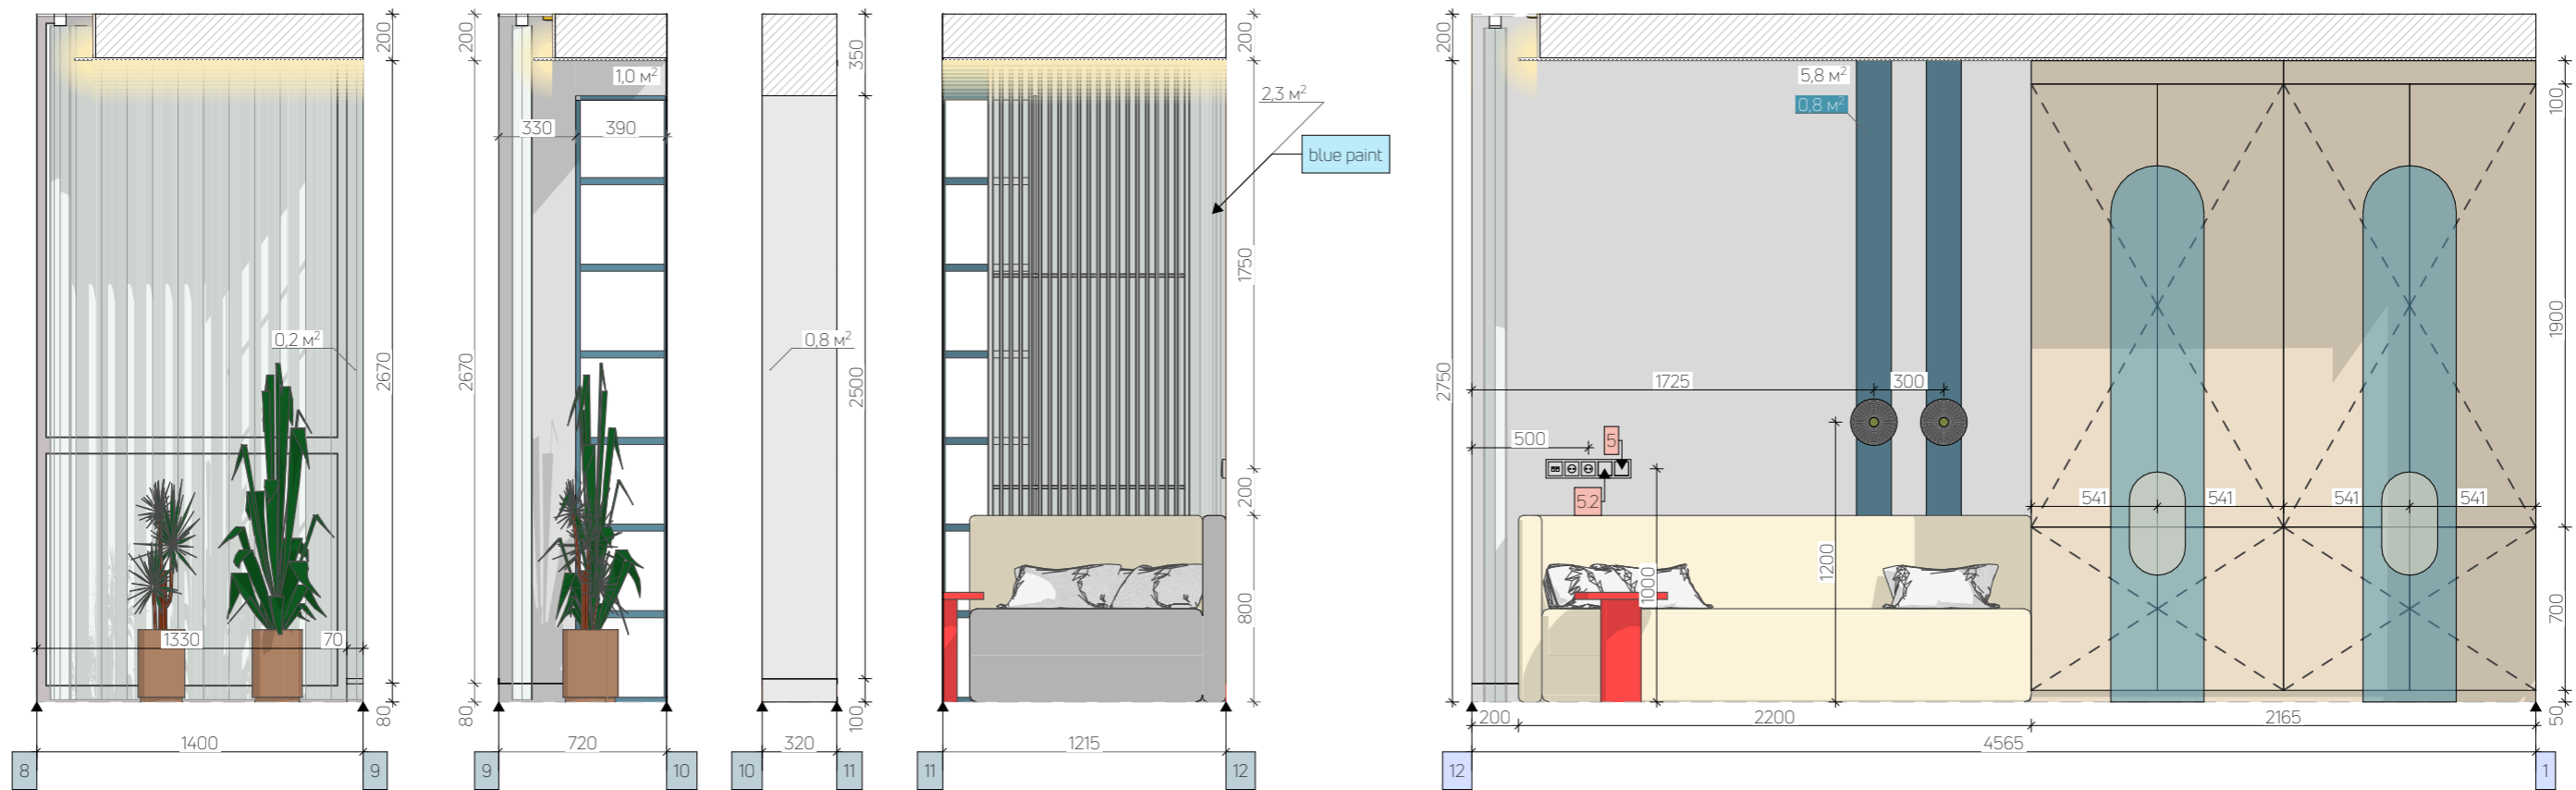

white paint - 5,8 m²
 blue paint - 3,1 m²
 gray paint - 2,0 m²

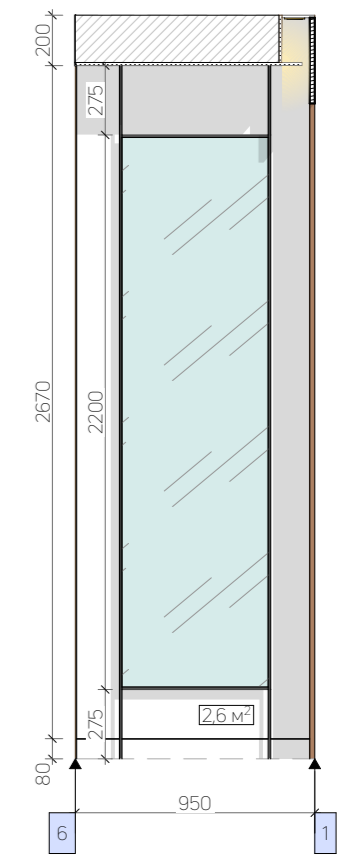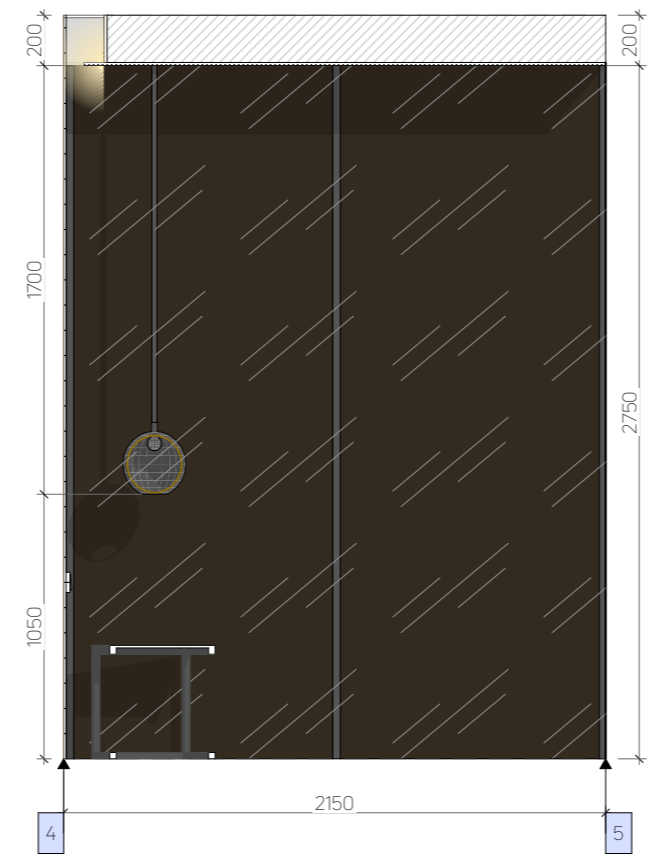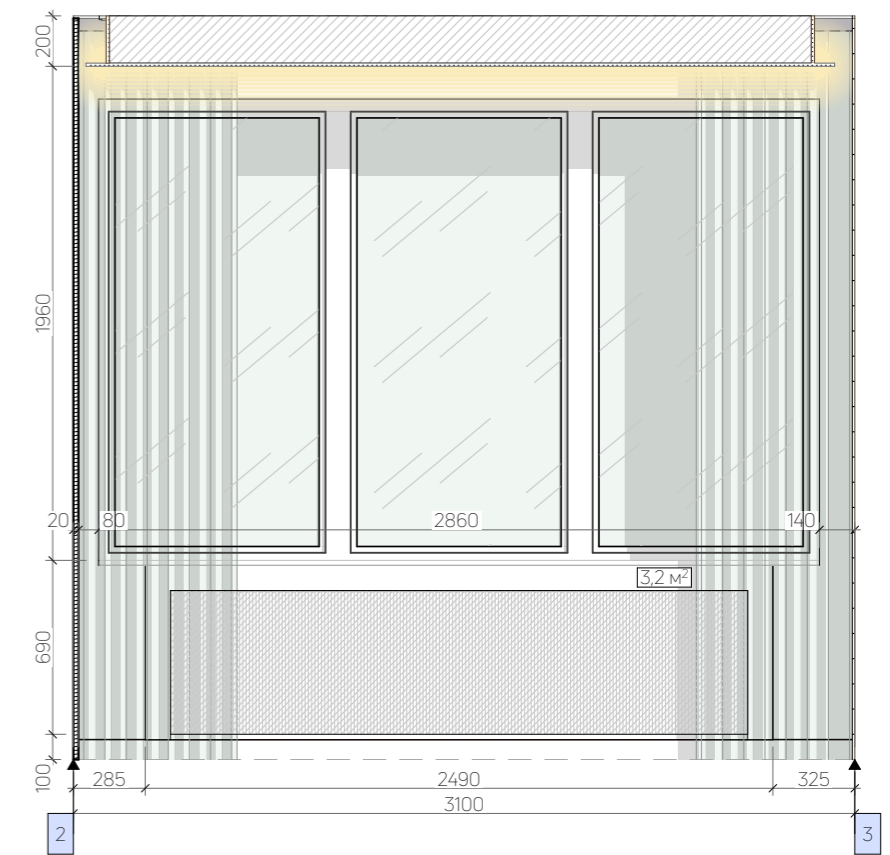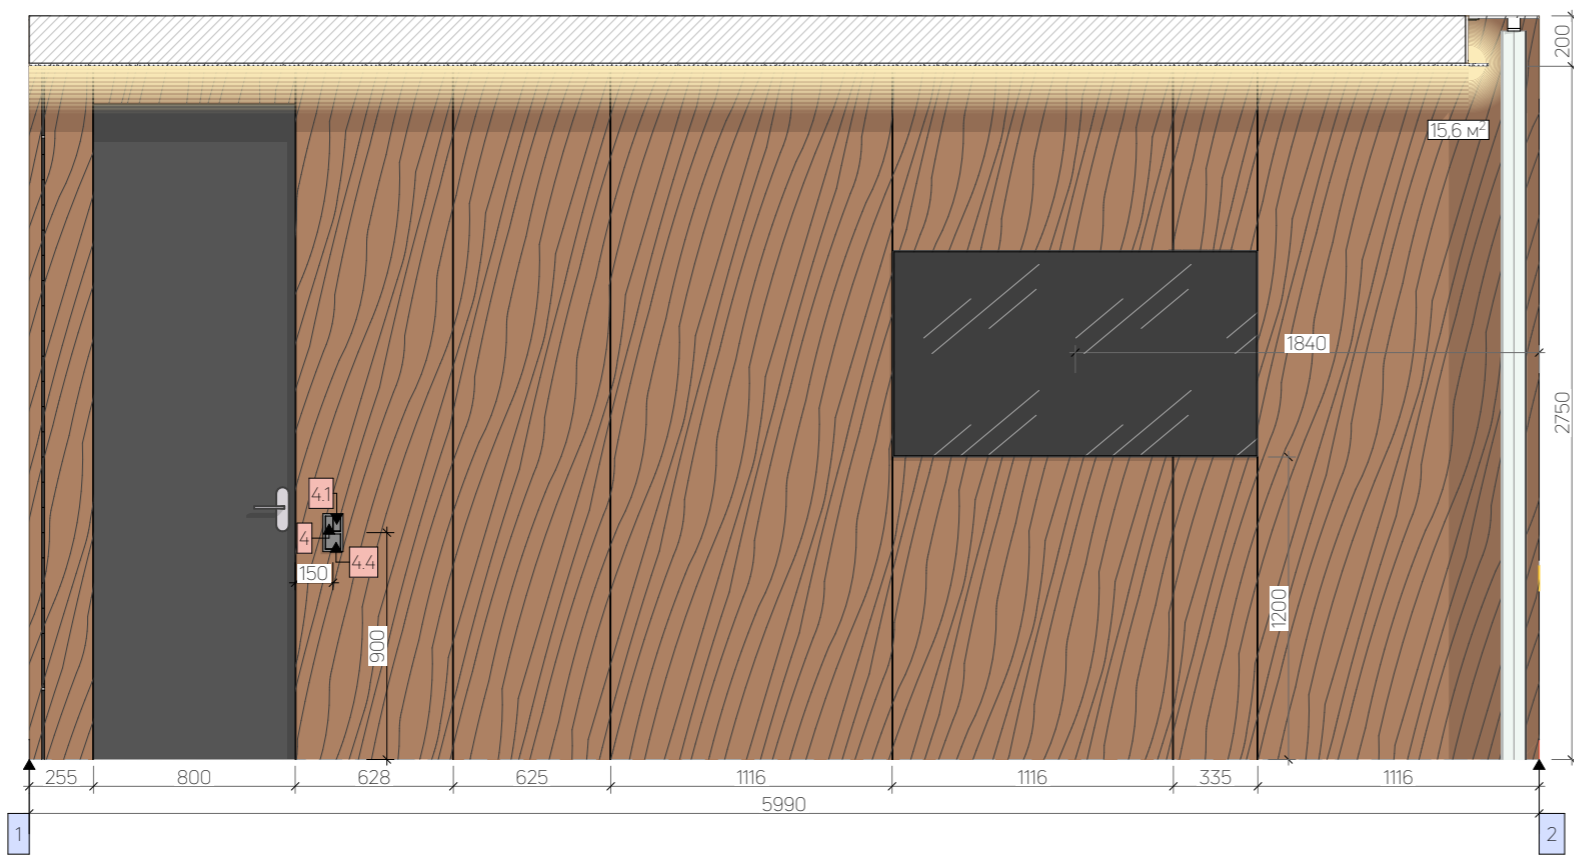

- white paint - 5,8 m²
- mirror/glass
- CLEAF Poro noche/Poro noche LS14 - 15,6 m²
- graphite/bronze glass
- Gypsum wall (stone texture)

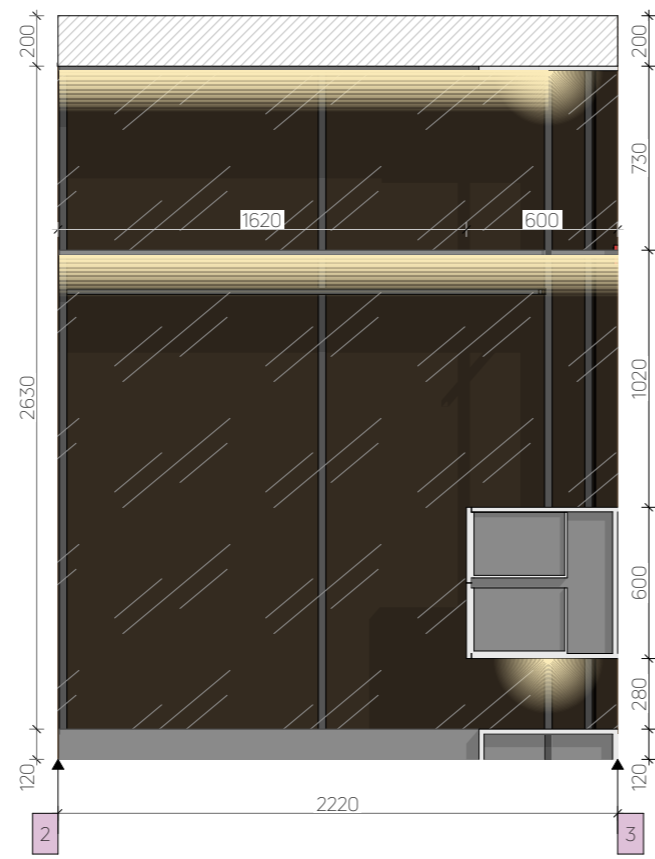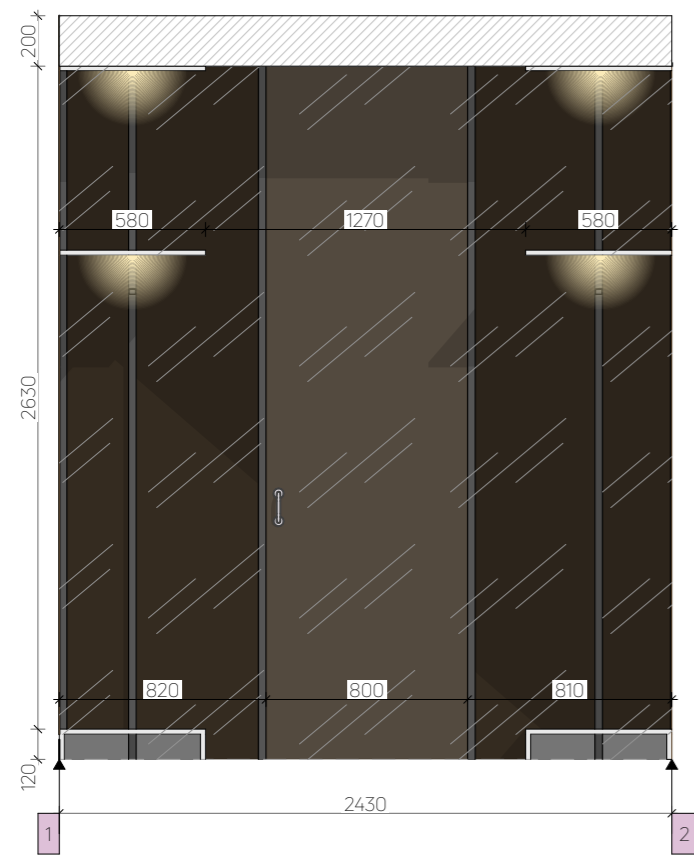

gray paint - 12,8 m²

graphite/bronze glass

20.10.2022


KRM

M 1:30


CHERNIAVSKIY
DESIGN

LAYOUT MAIN BEDROOM PART 2

43

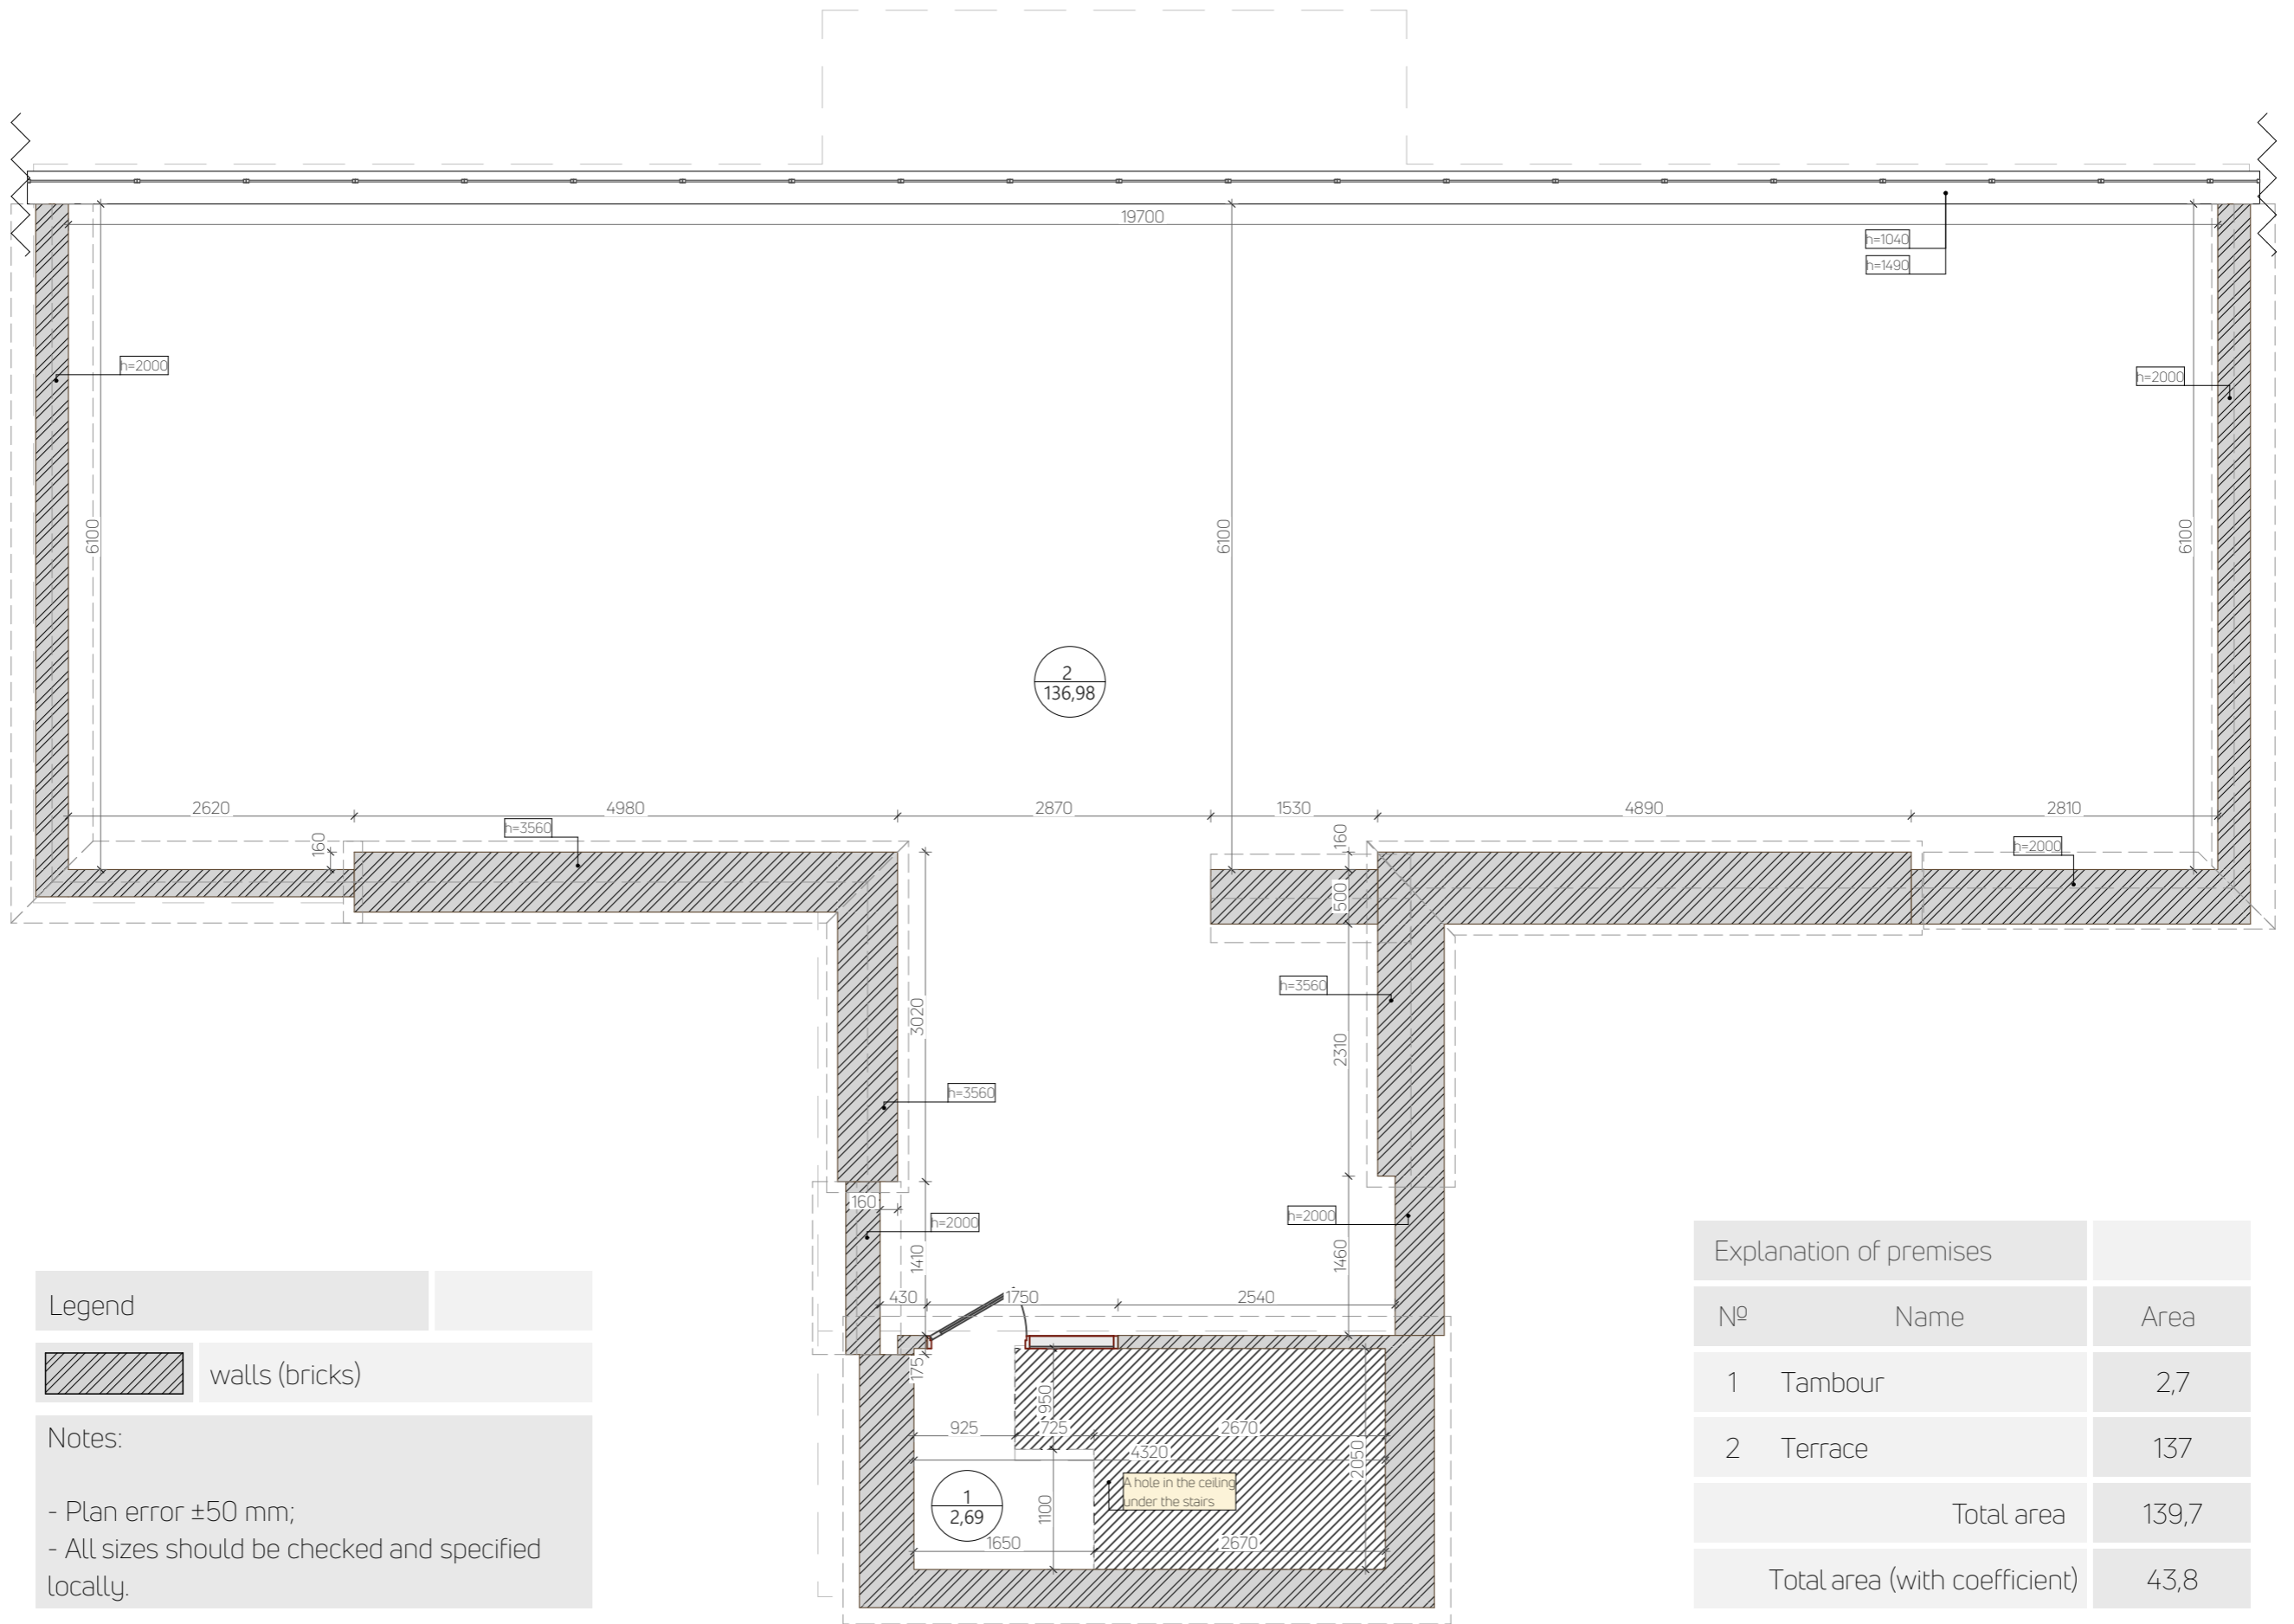



Legend

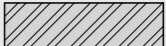 walls (bricks)


Notes:

- Plan error ± 50 mm;
- All sizes should be checked and specified locally.


Explanation of premises		
Nº	Name	Area
1	Tambour	2,7
2	Terrace	137
Total area		139,7
Total area (with coefficient)		43,8

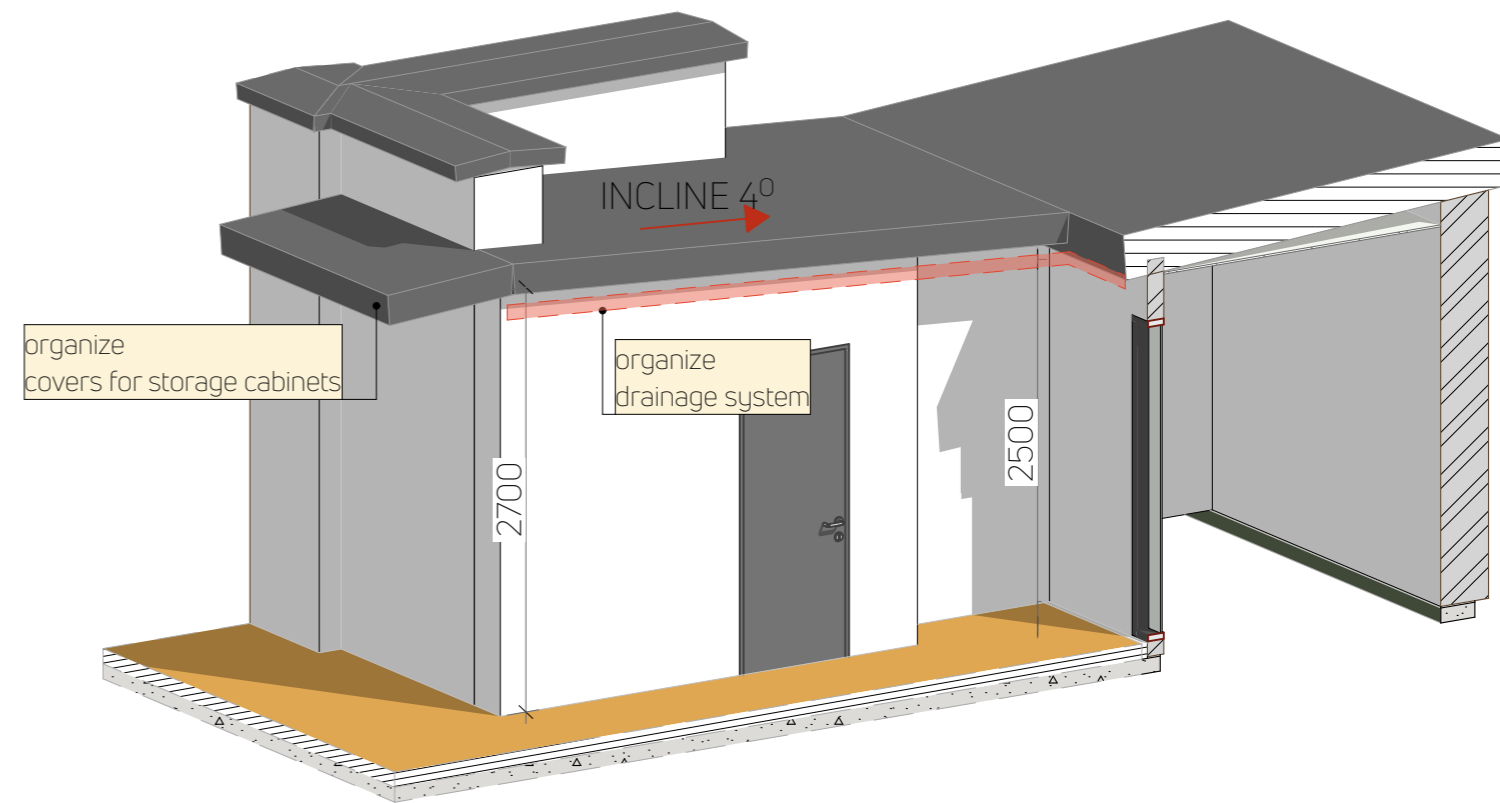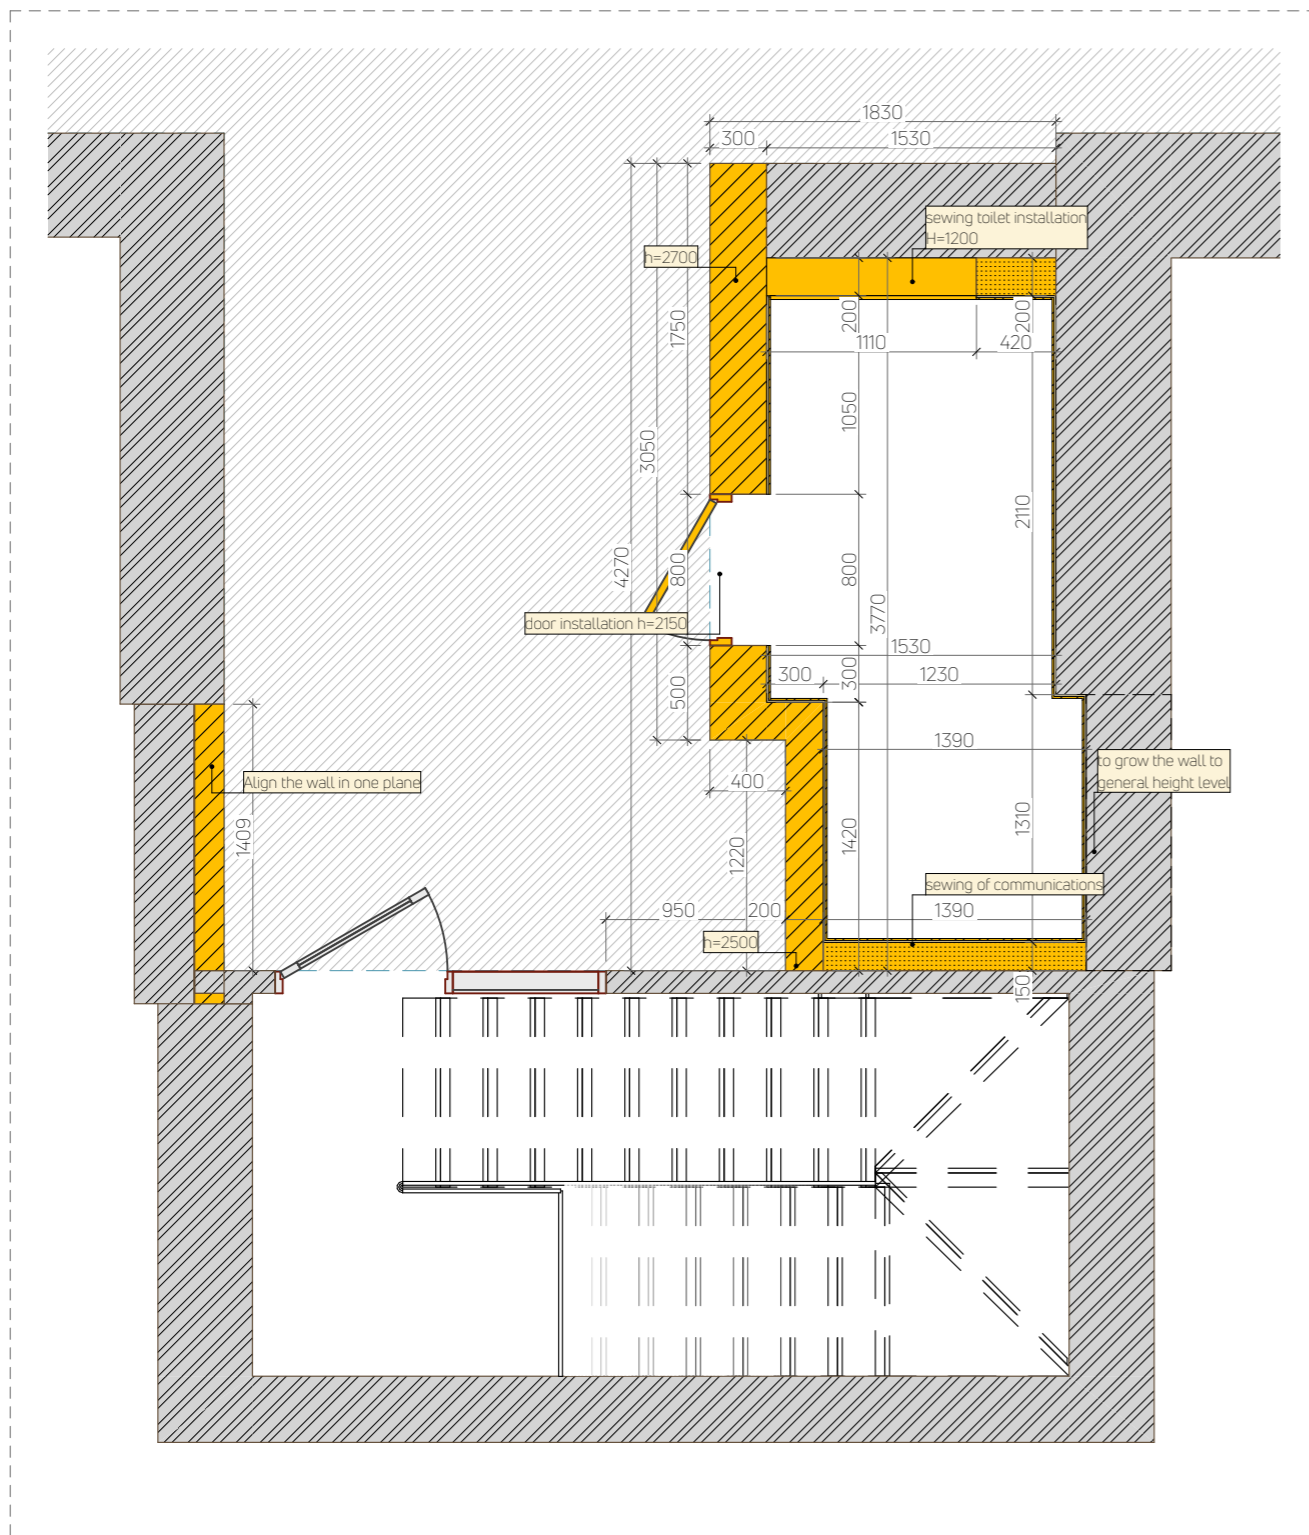




Legend		Notes: - Plan error ± 50 mm; - All sizes should be checked and specified locally. - The heights are indicated from the existing level on the terrace.
	walls (brick) - existing	
	walls (block) - new	
	walls (plasterboard) - new	

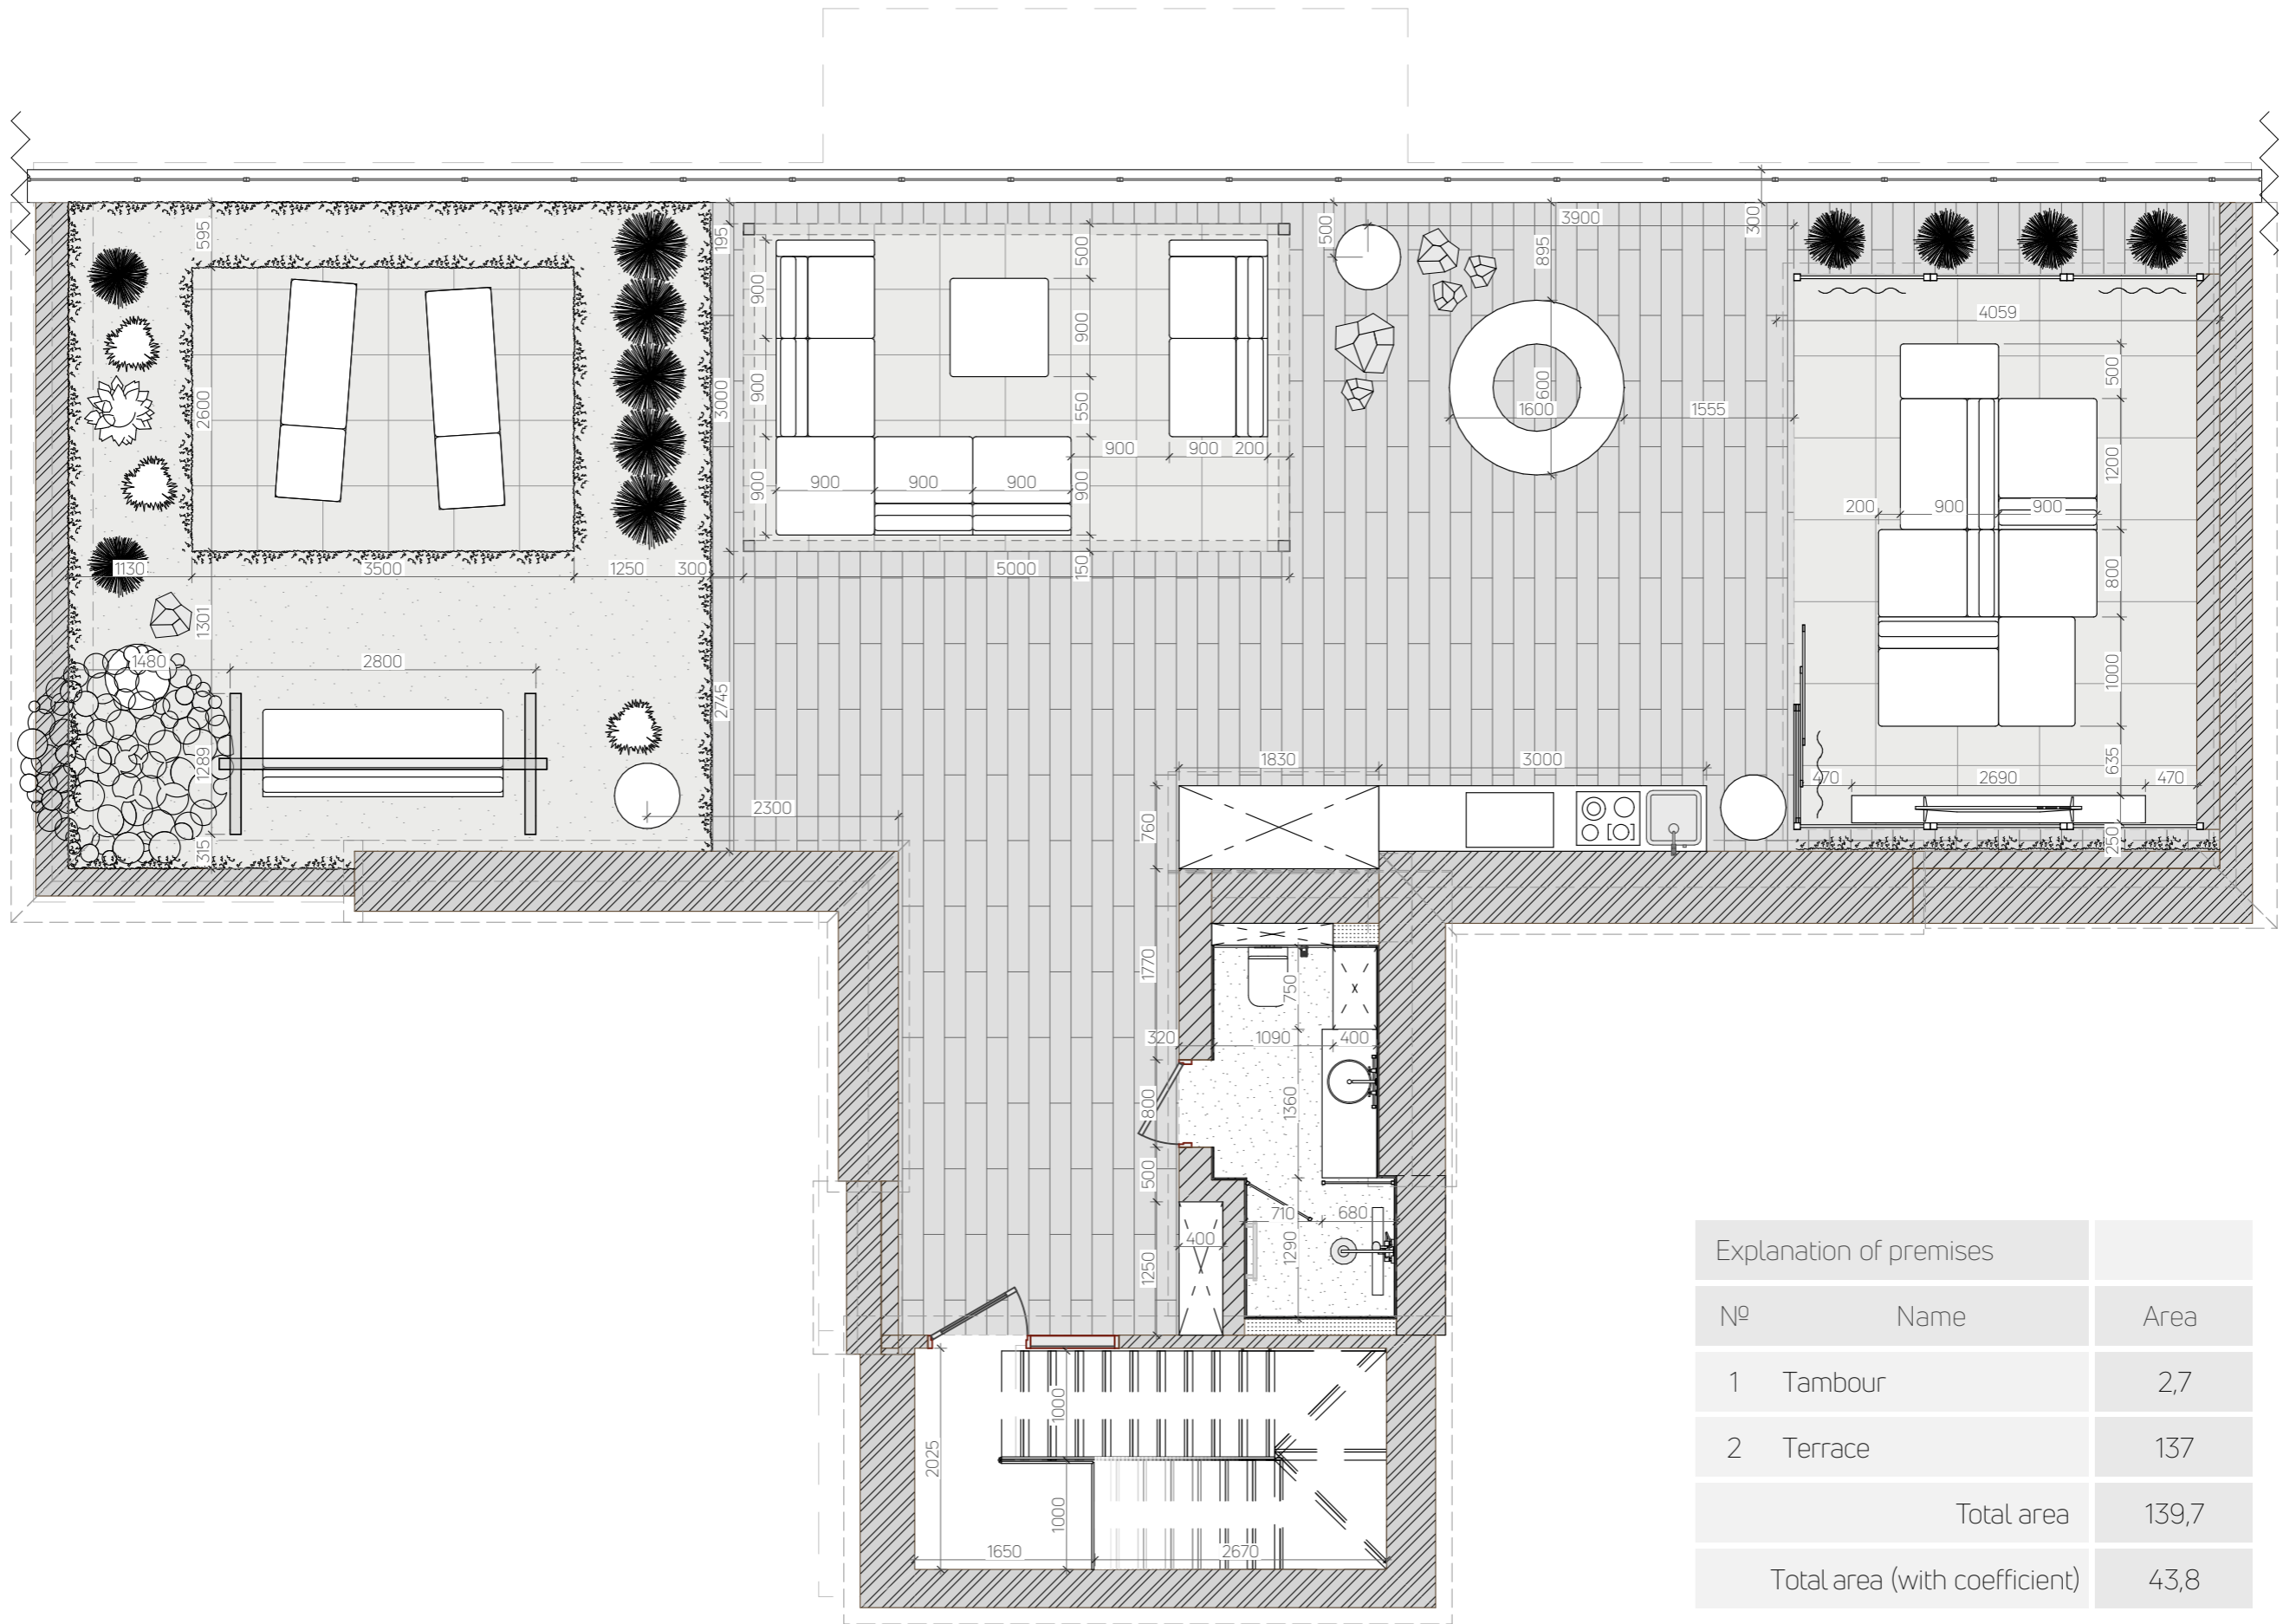

Explanation of premises		
Nº	Name	Area
1	Tambour	2,7
2	Terrace	137
Total area		139,7
Total area (with coefficient)		43,8

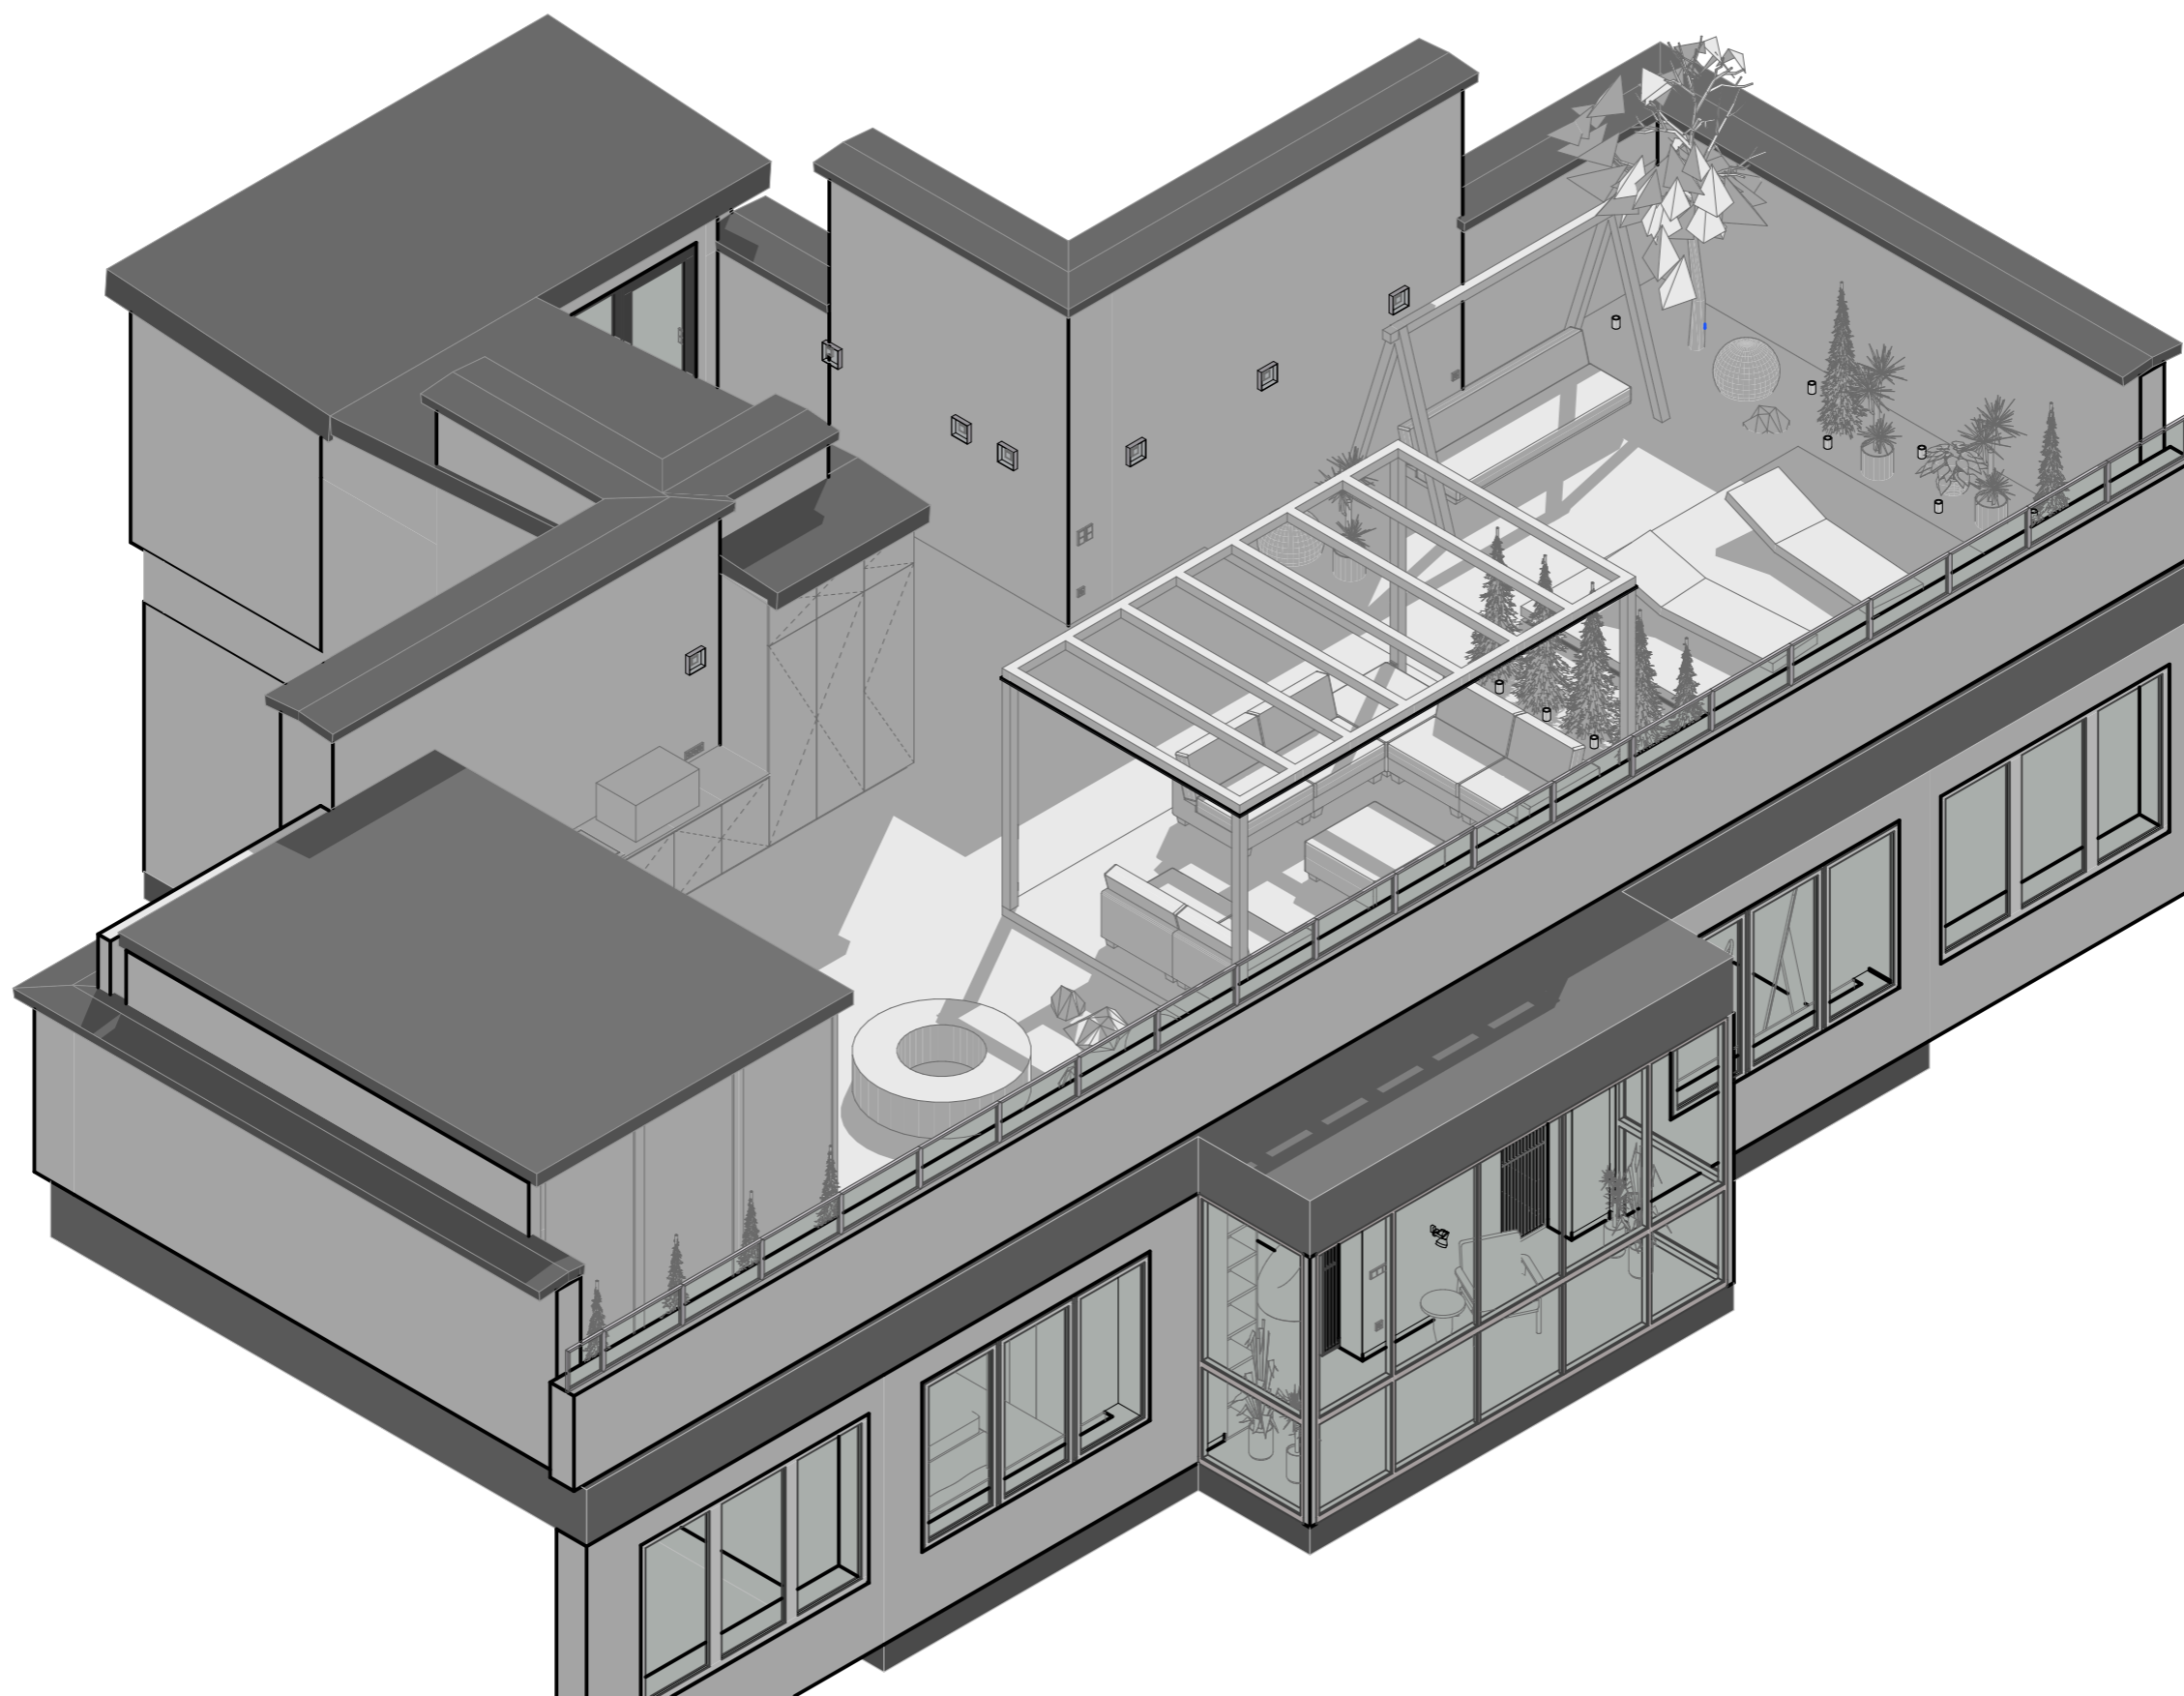


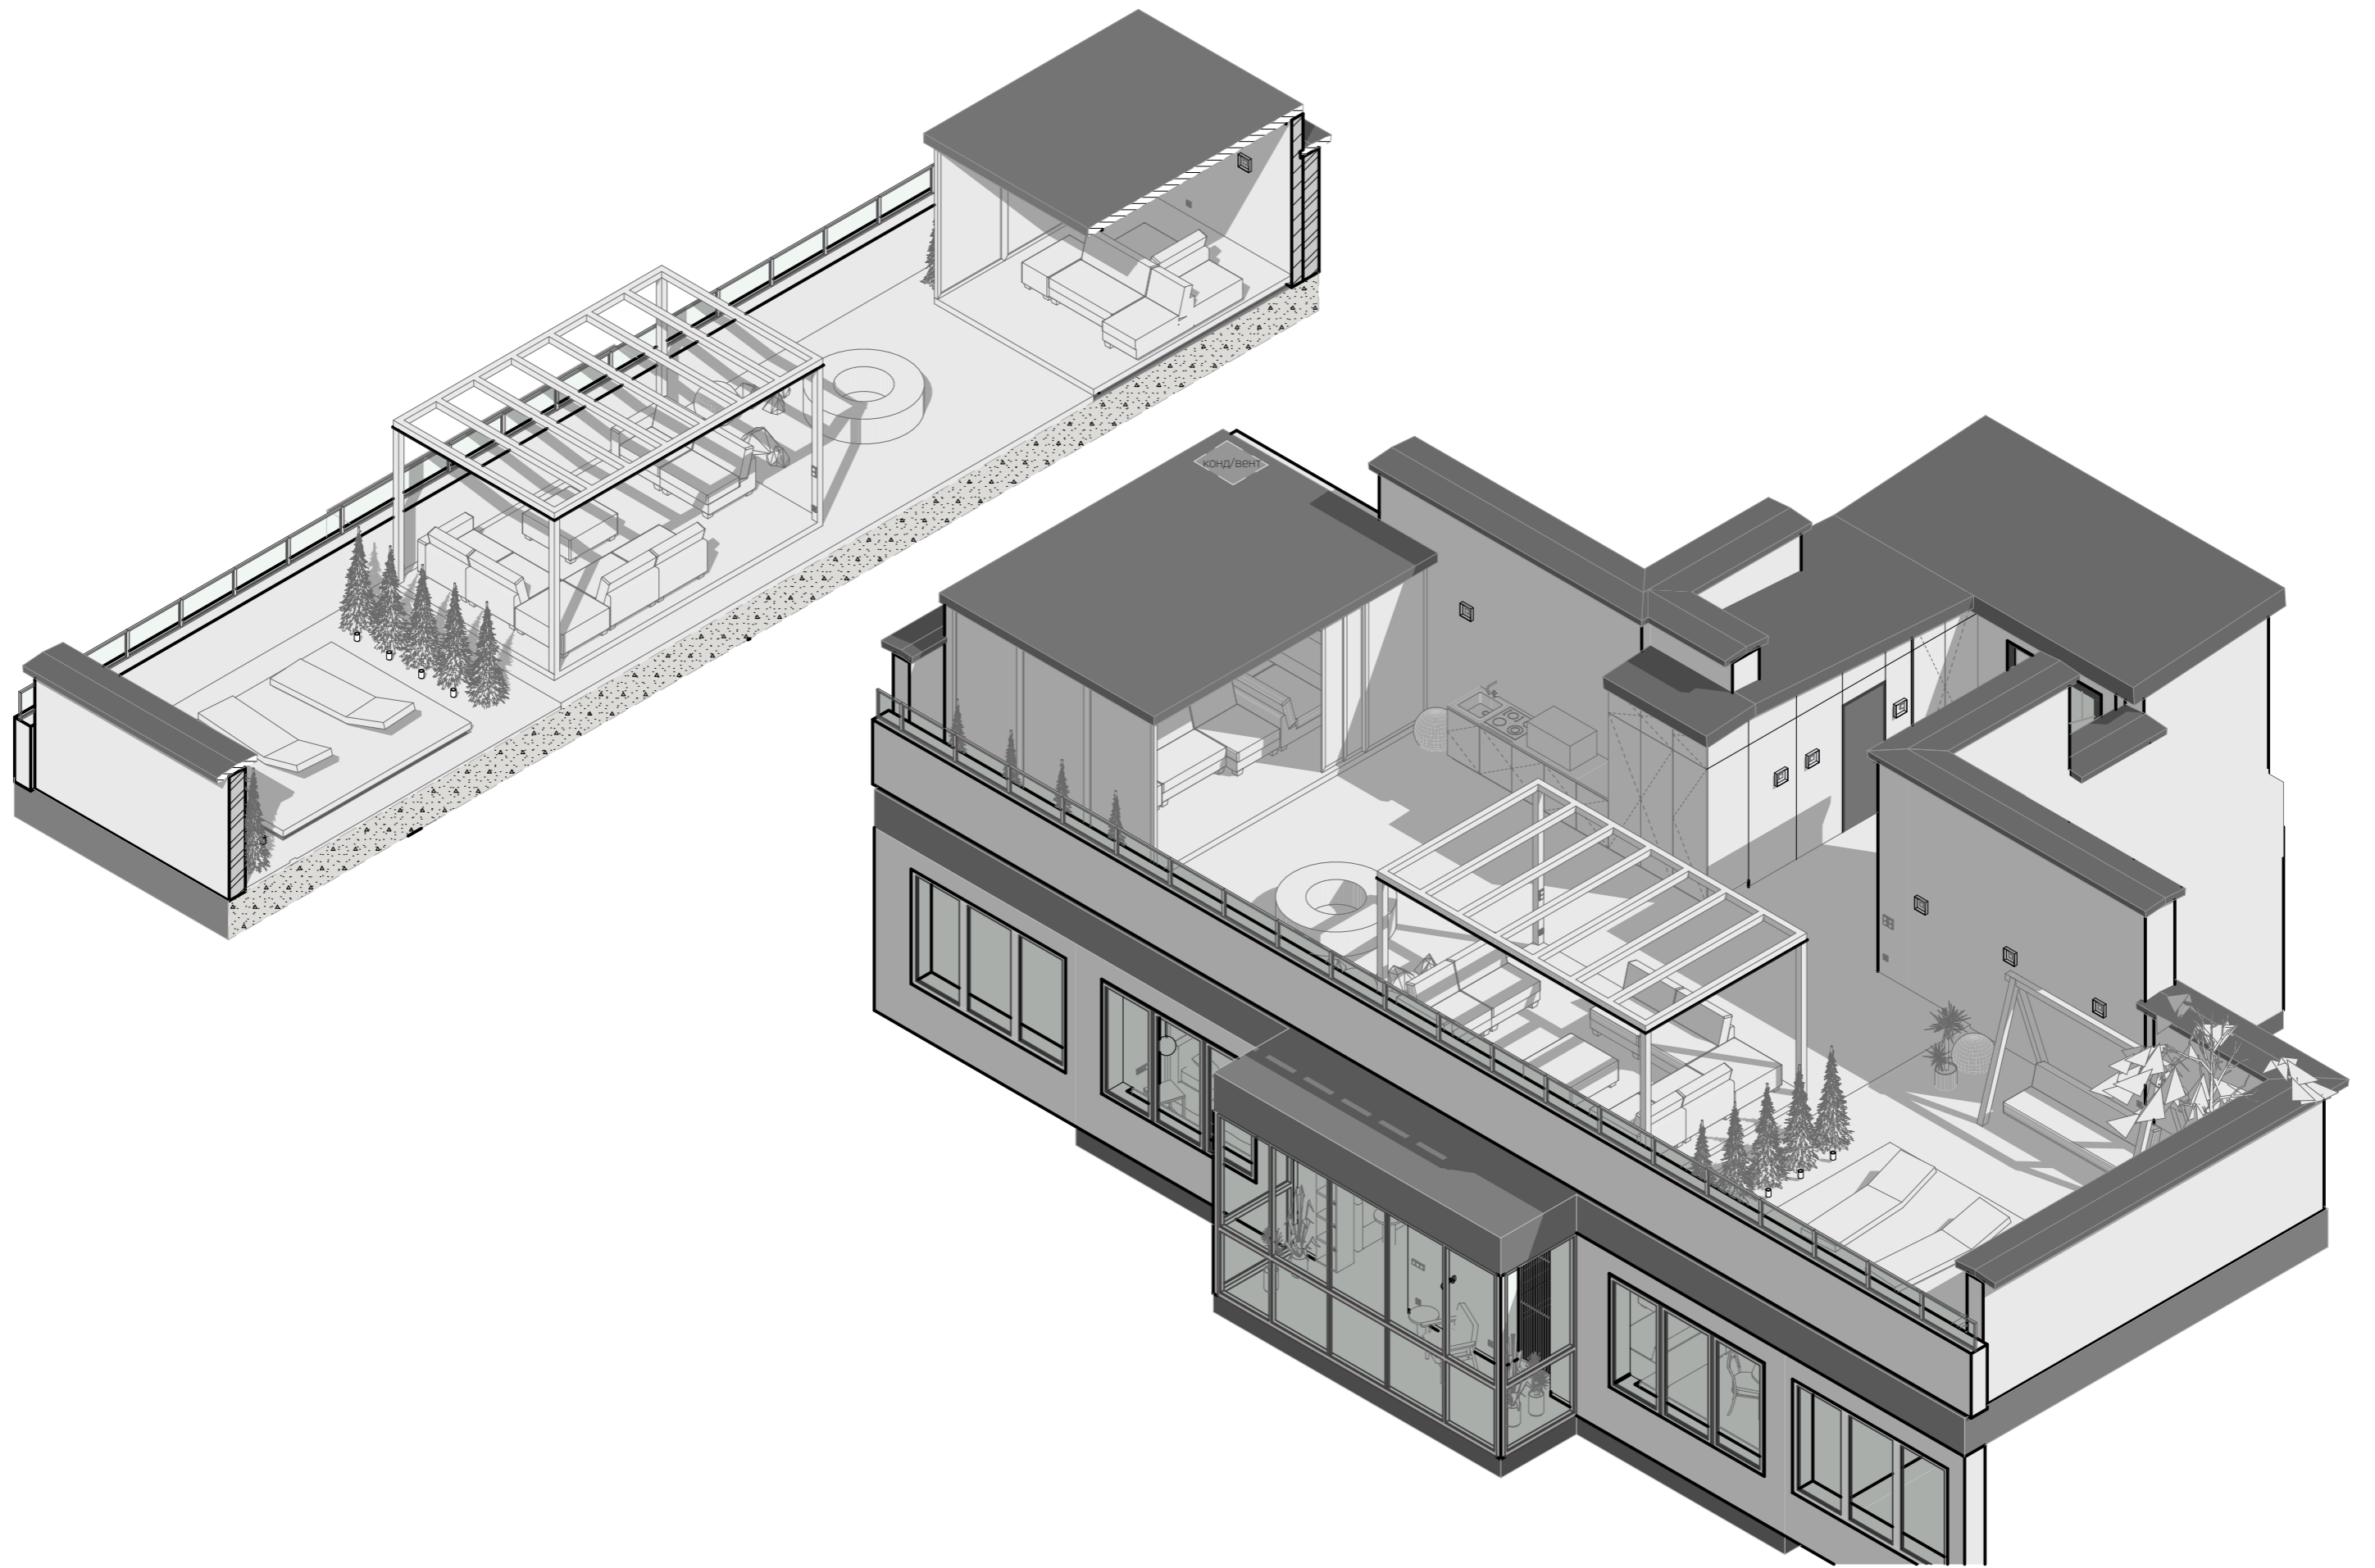

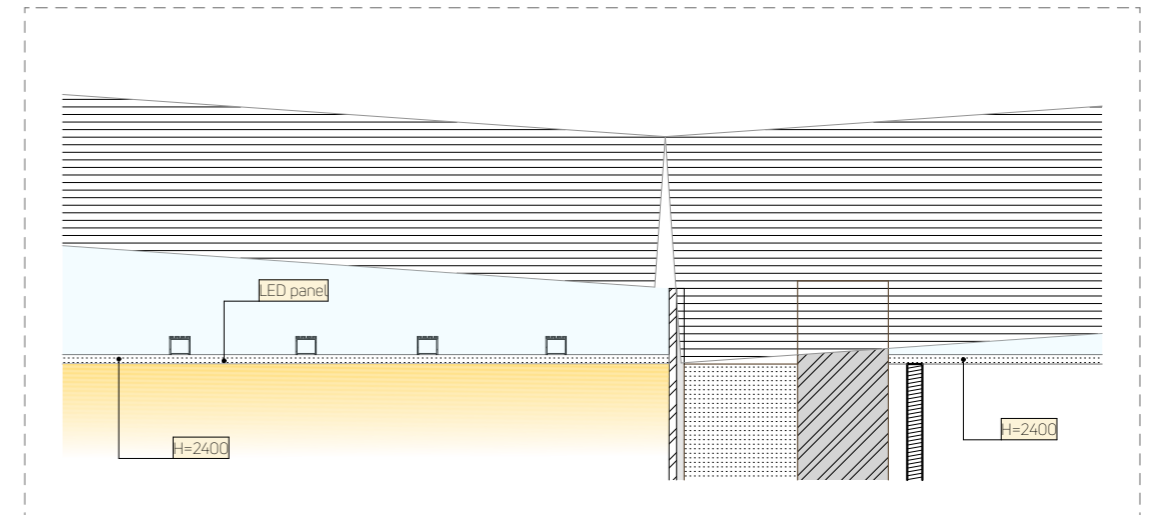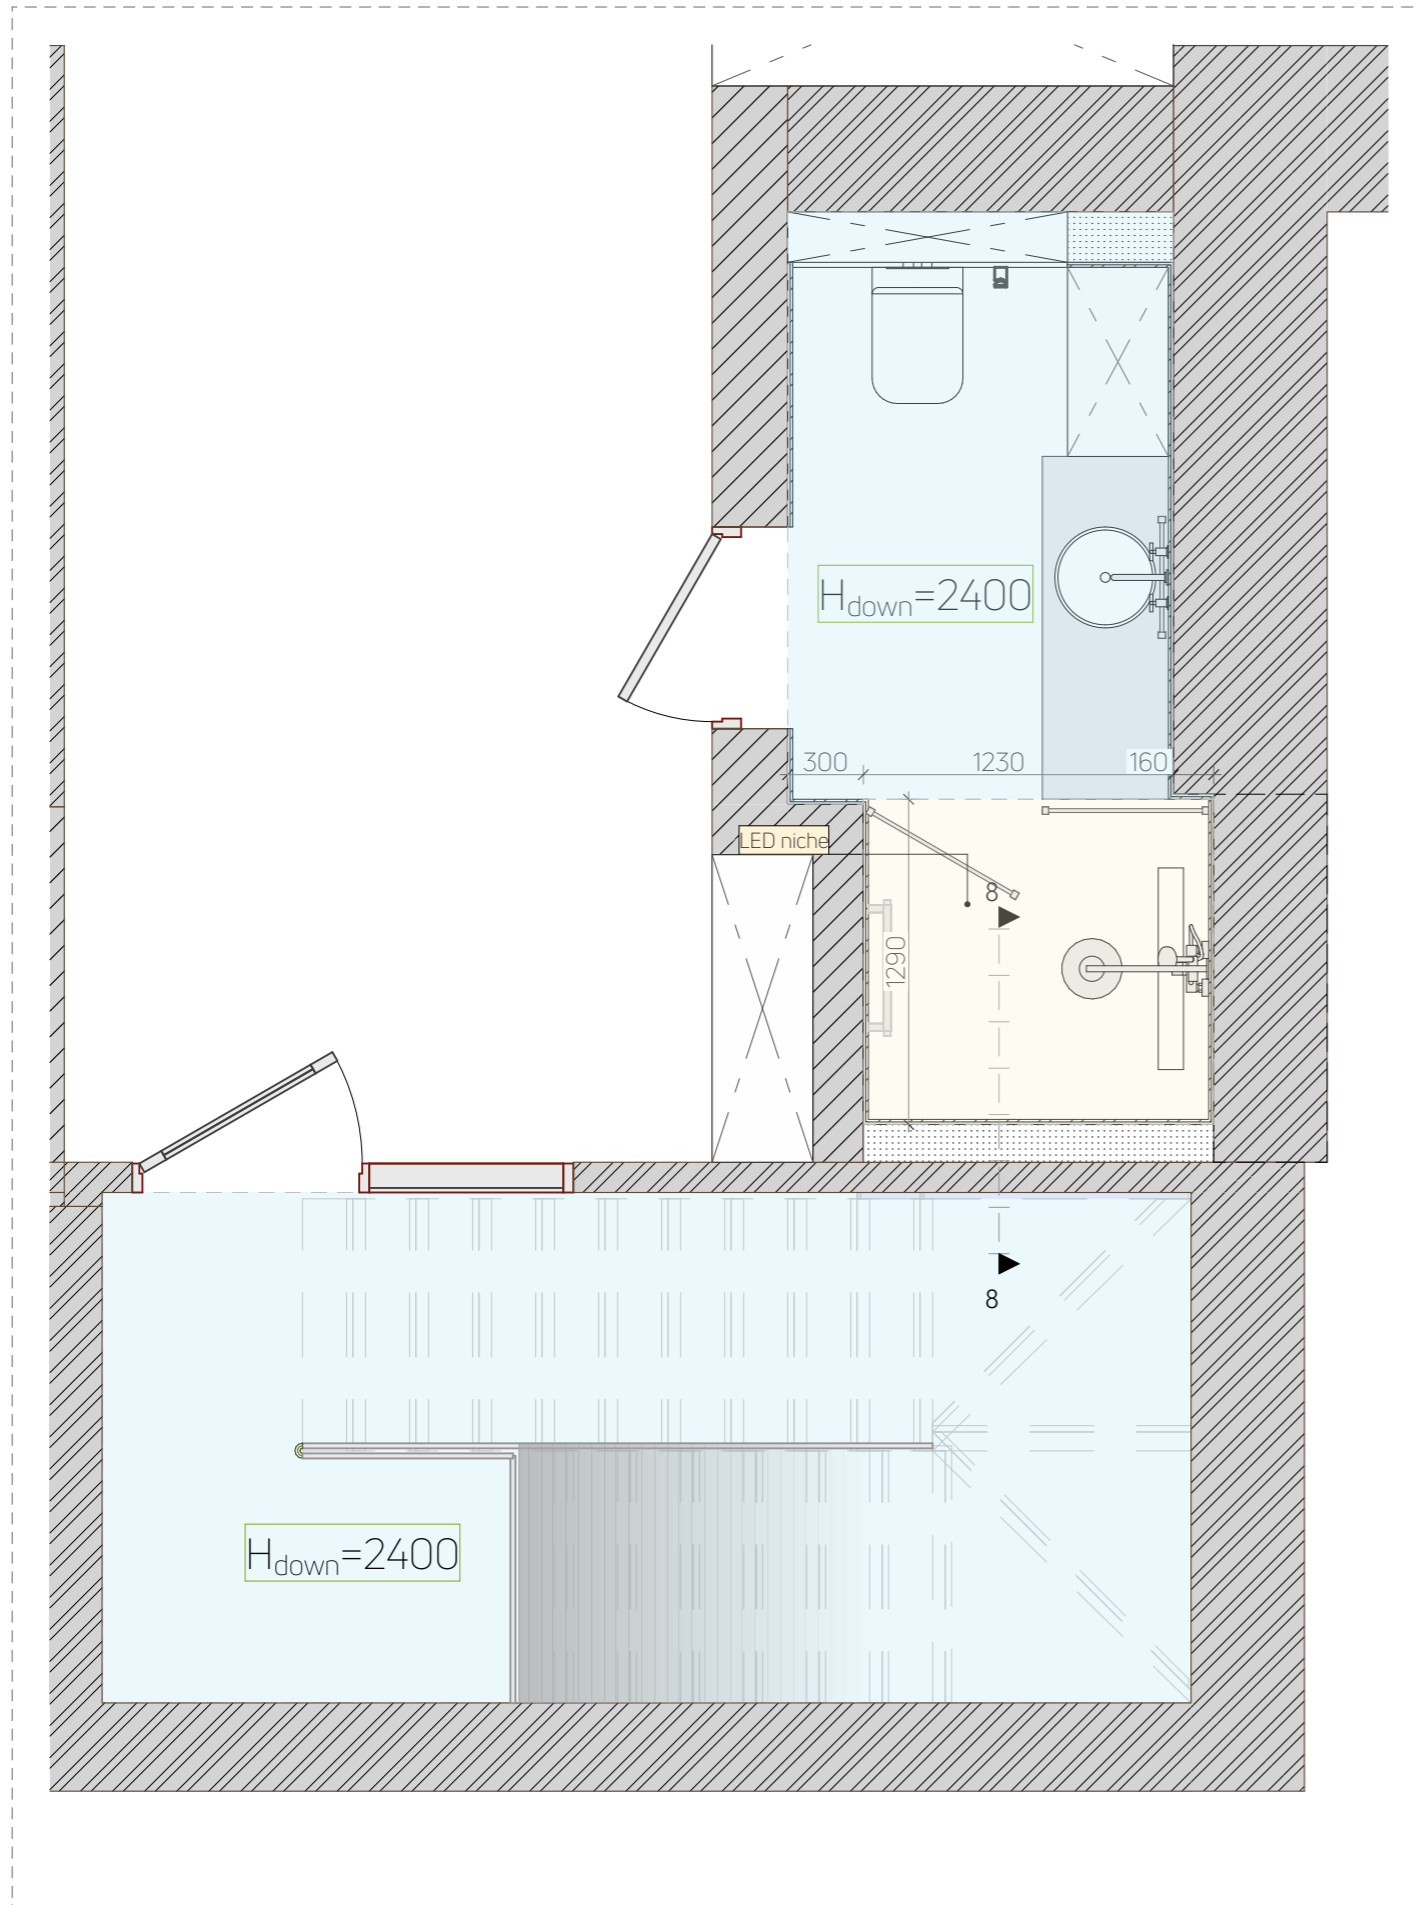


Notes:

- All heights are set relative to the set + 0.000 terraces.
- Plan error ± 30 mm;

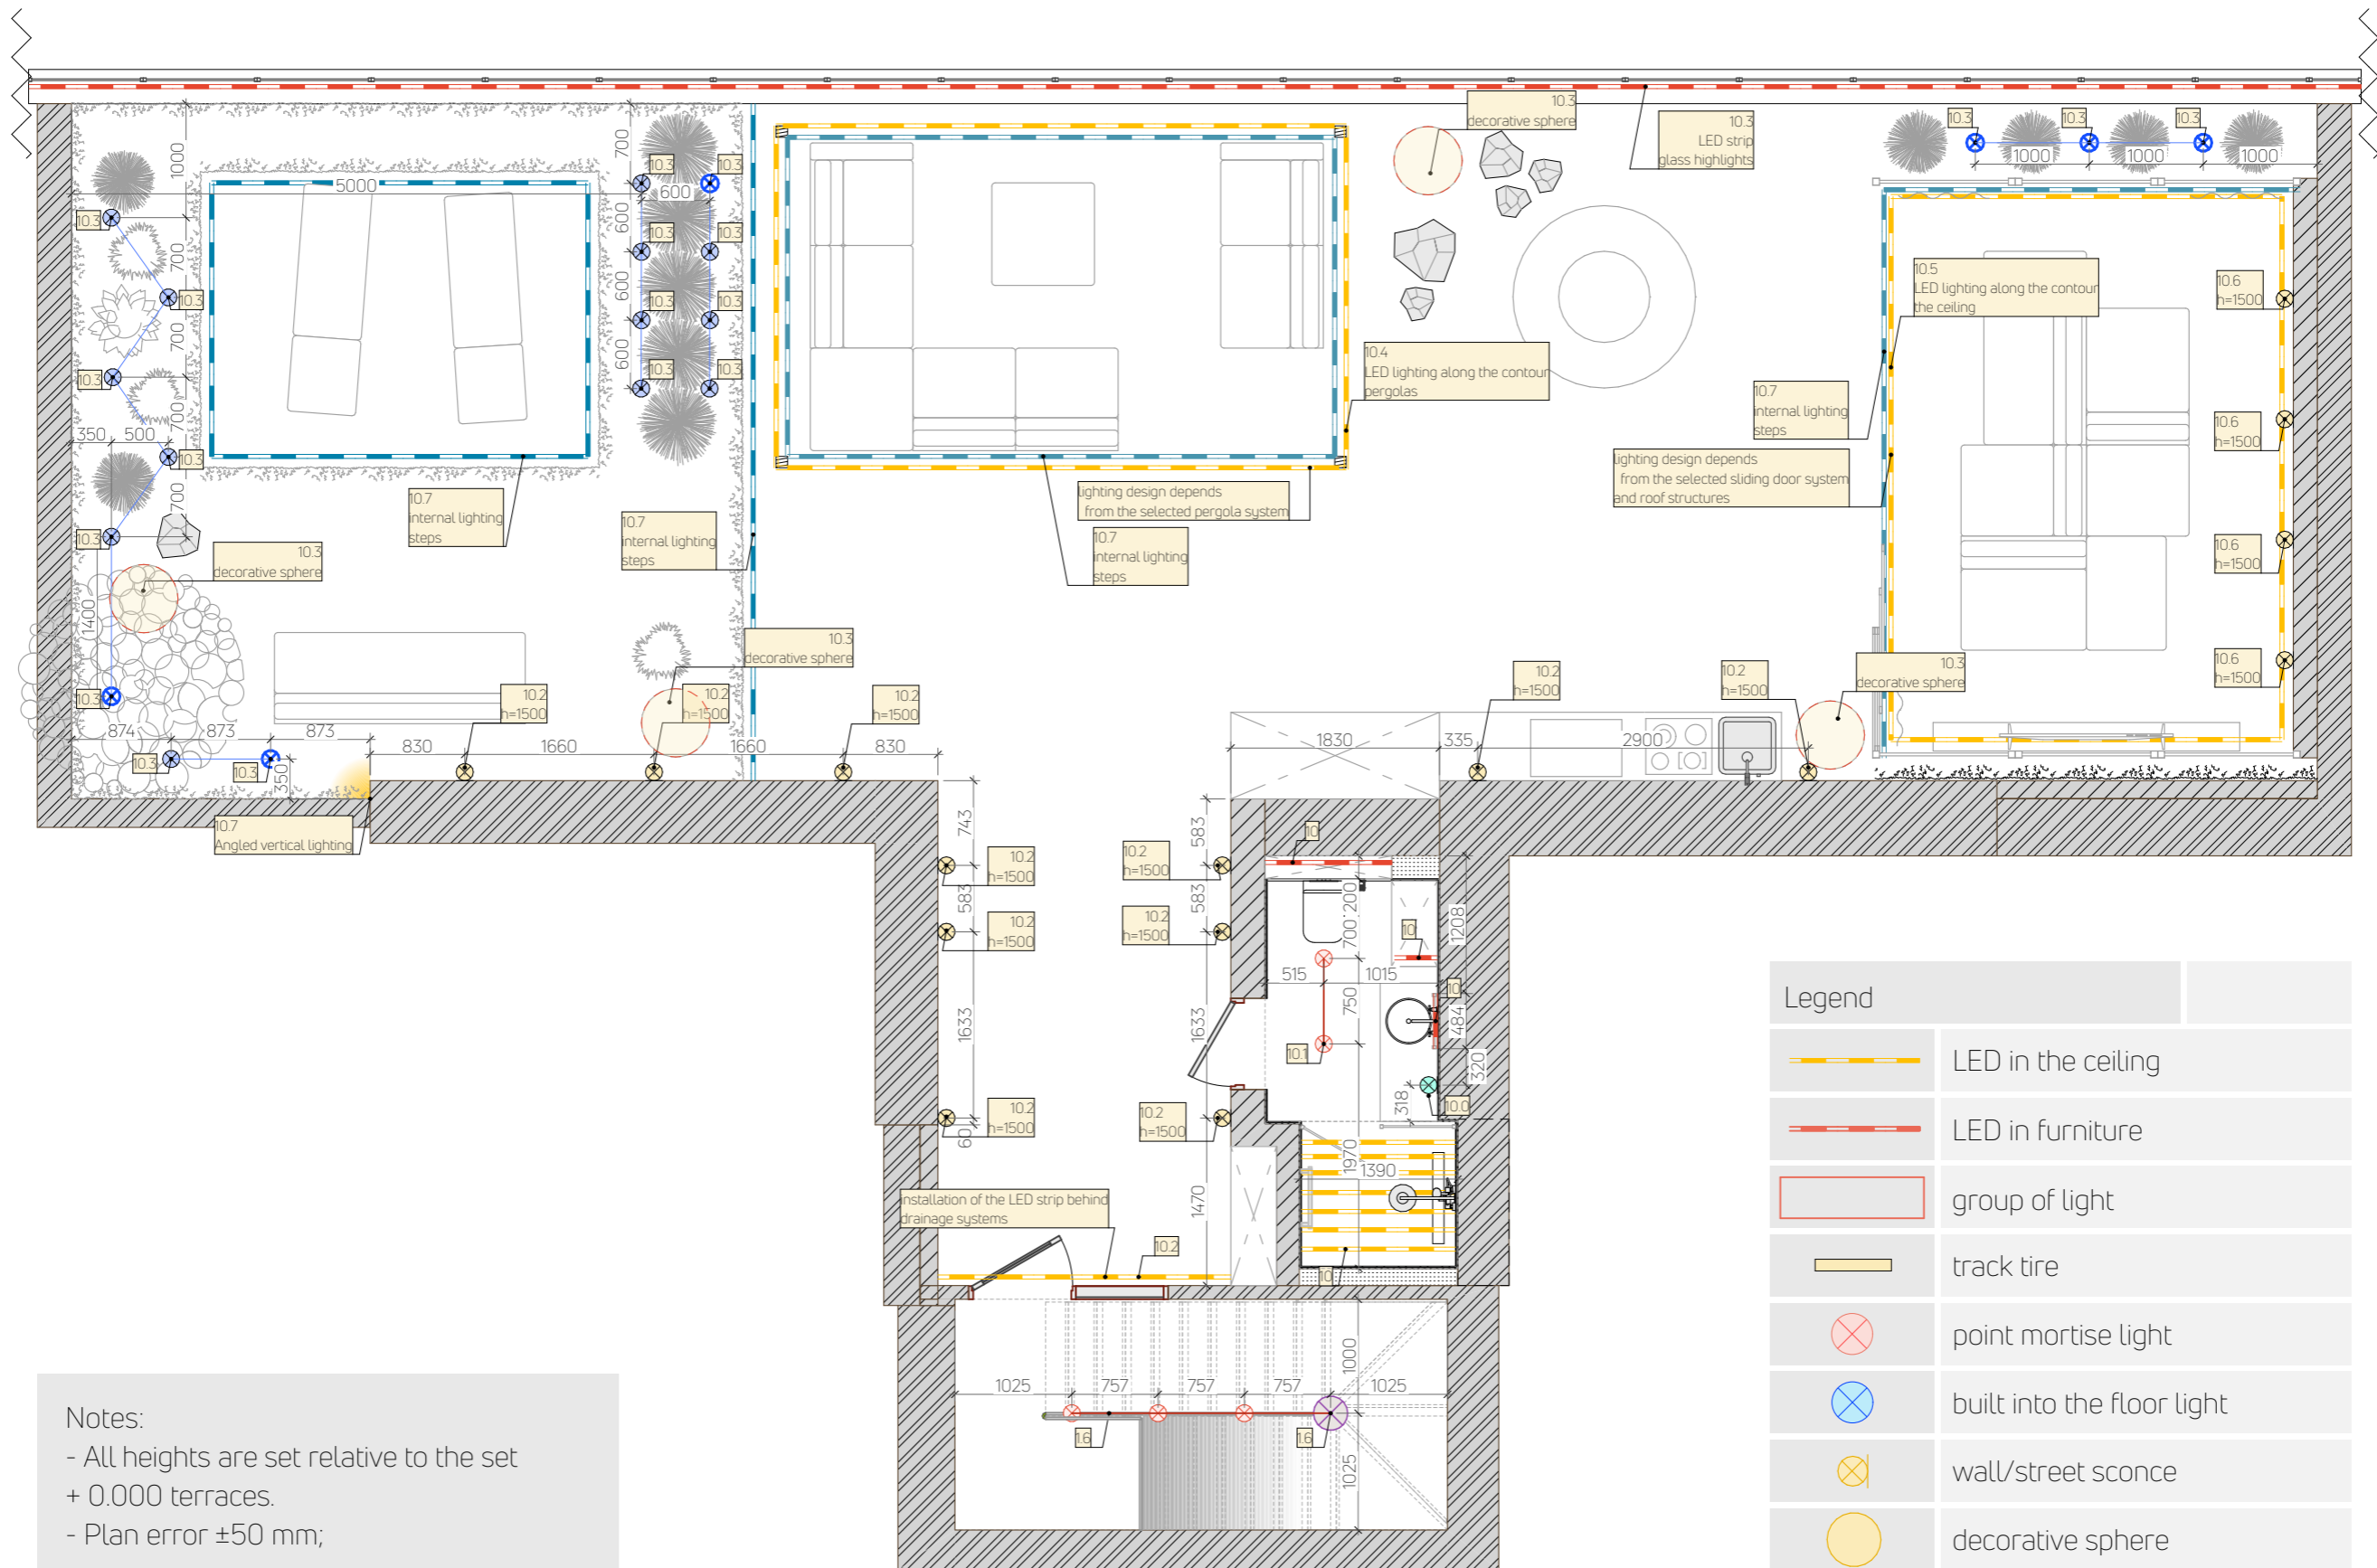

Notes:
 - All heights are set relative to the set + 0.000 terraces.
 - Plan error ±50 mm;

Legend	
	LED in the ceiling
	LED in furniture
	group of light
	track tire
	point mortise light
	built into the floor light
	wall/street sconce
	decorative sphere

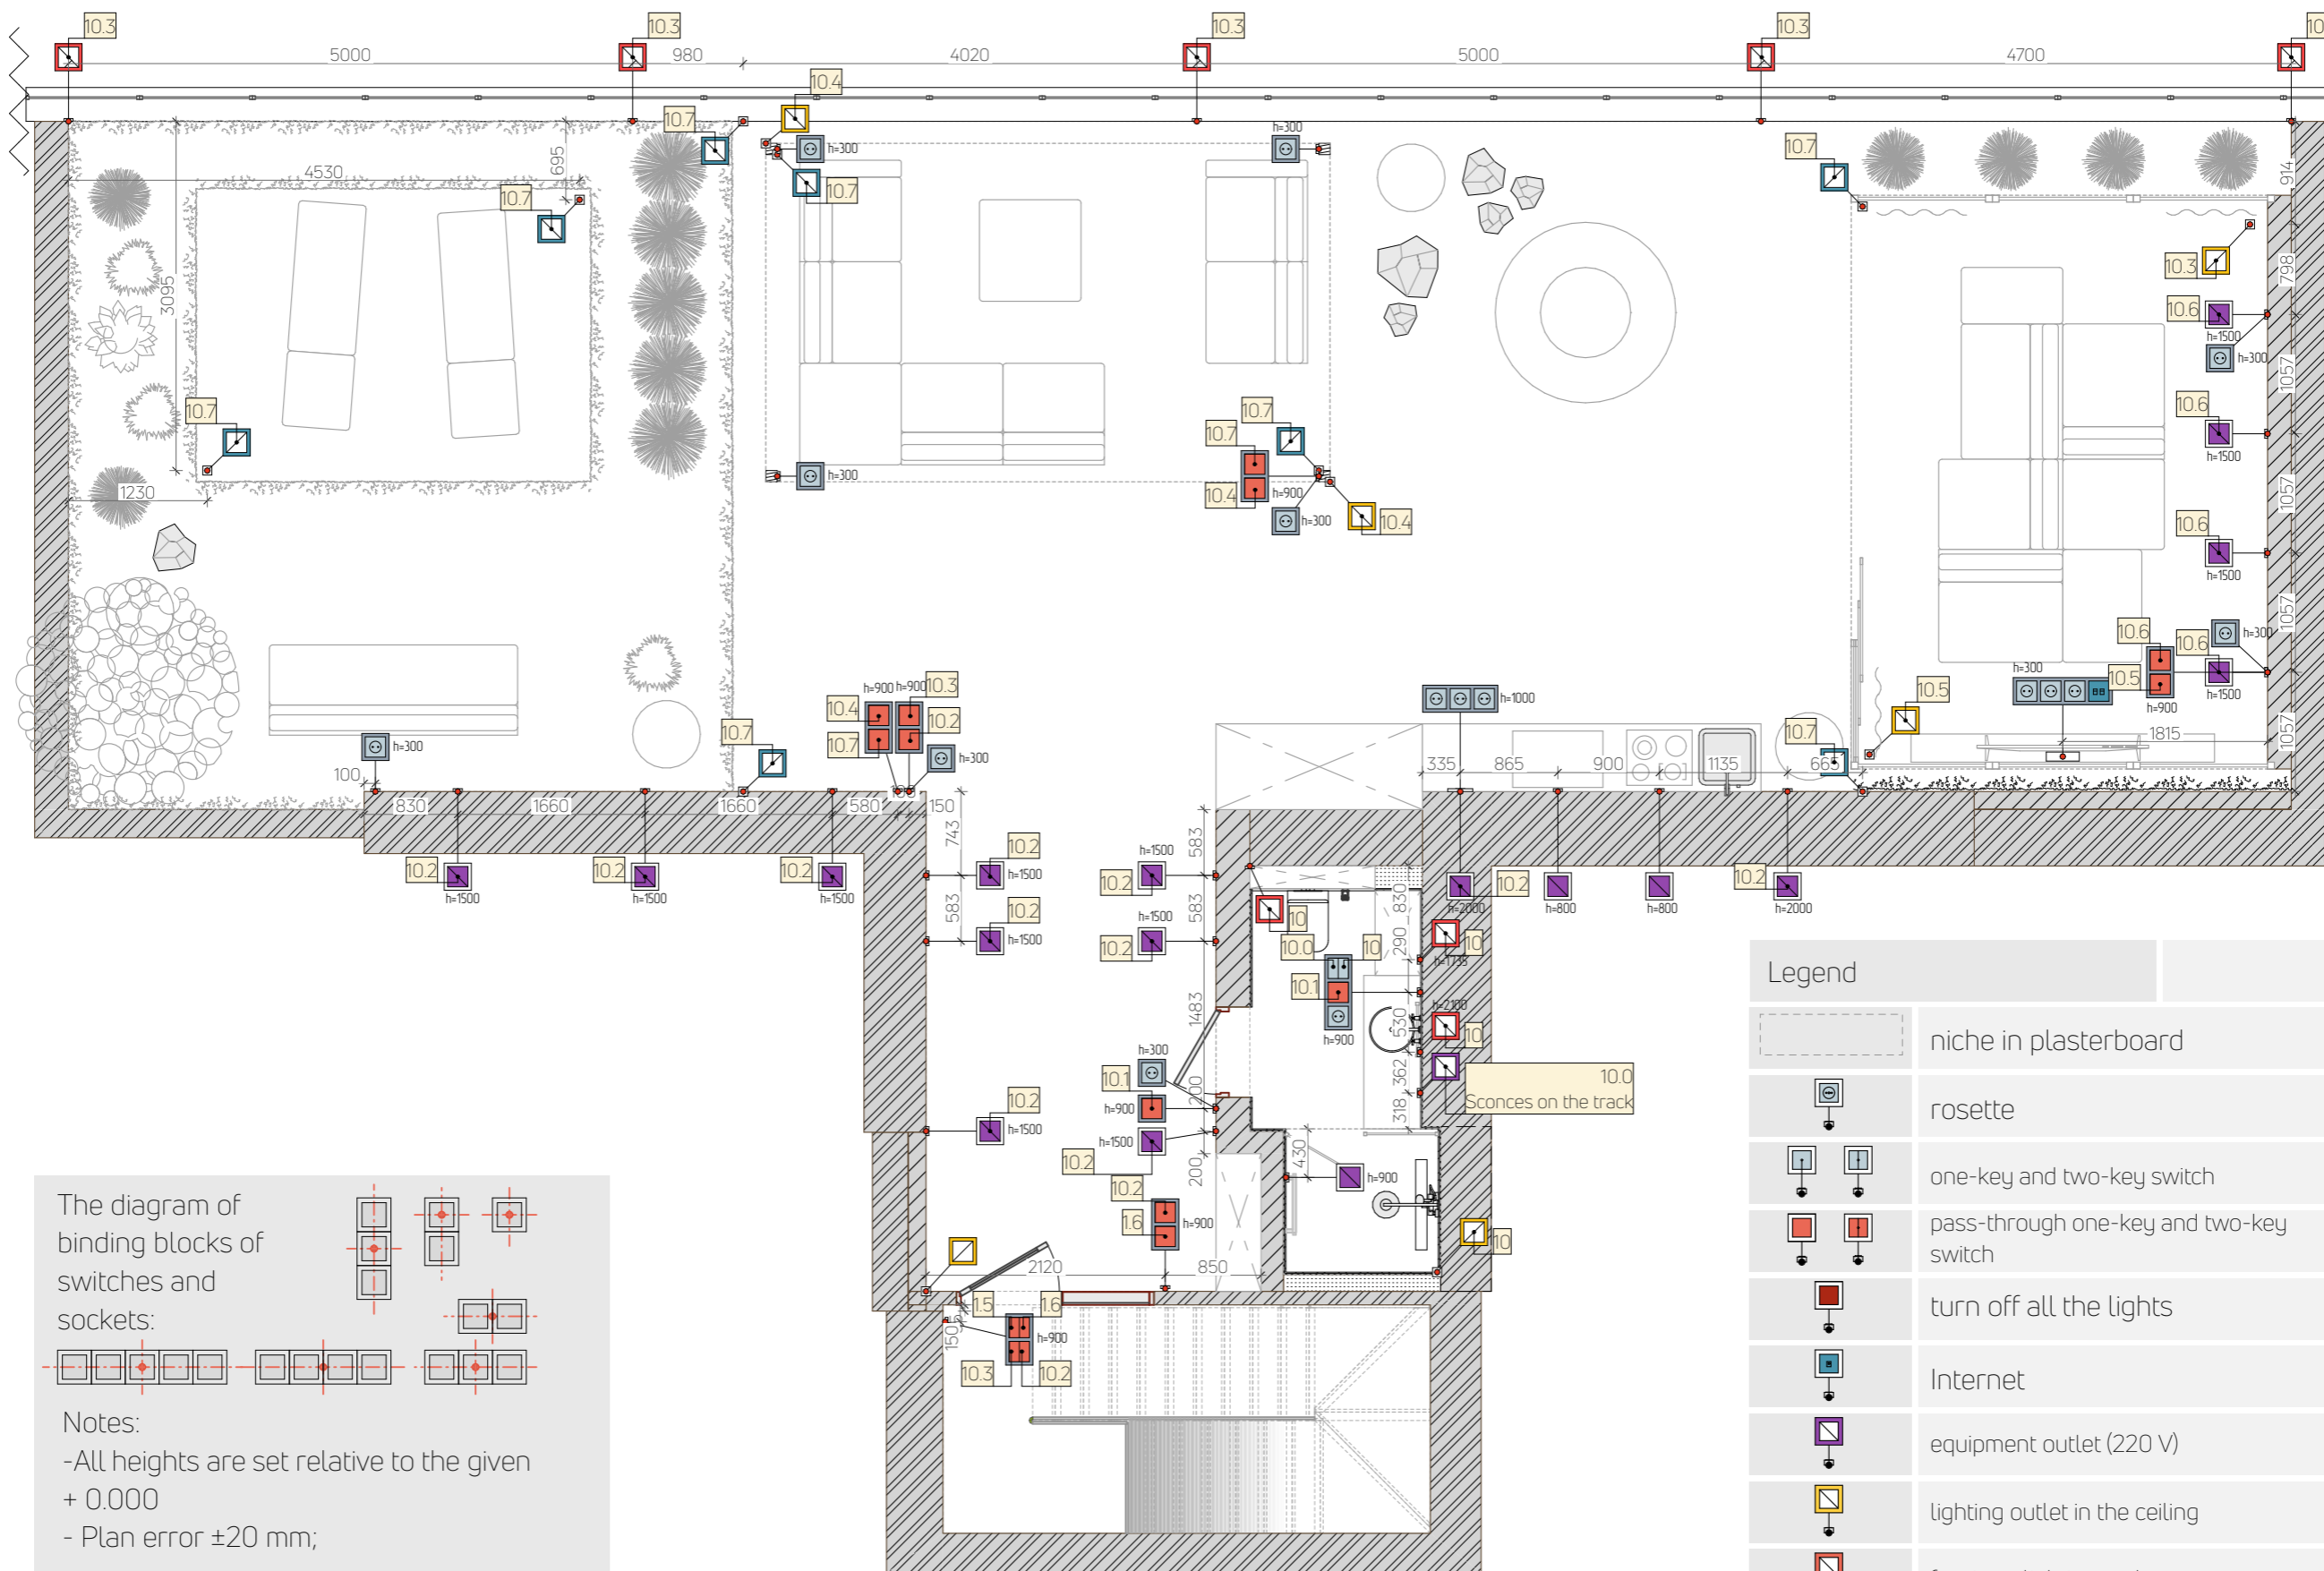

The diagram of binding blocks of switches and sockets:




Notes:
 - All heights are set relative to the given + 0.000
 - Plan error ±20 mm;

Legend	
	niche in plasterboard
	rosette
	one-key and two-key switch
	pass-through one-key and two-key switch
	turn off all the lights
	Internet
	equipment outlet (220 V)
	lighting outlet in the ceiling
	furniture lighting outlet
	floor lighting outlet

PLUMBING TERRACE

1:30

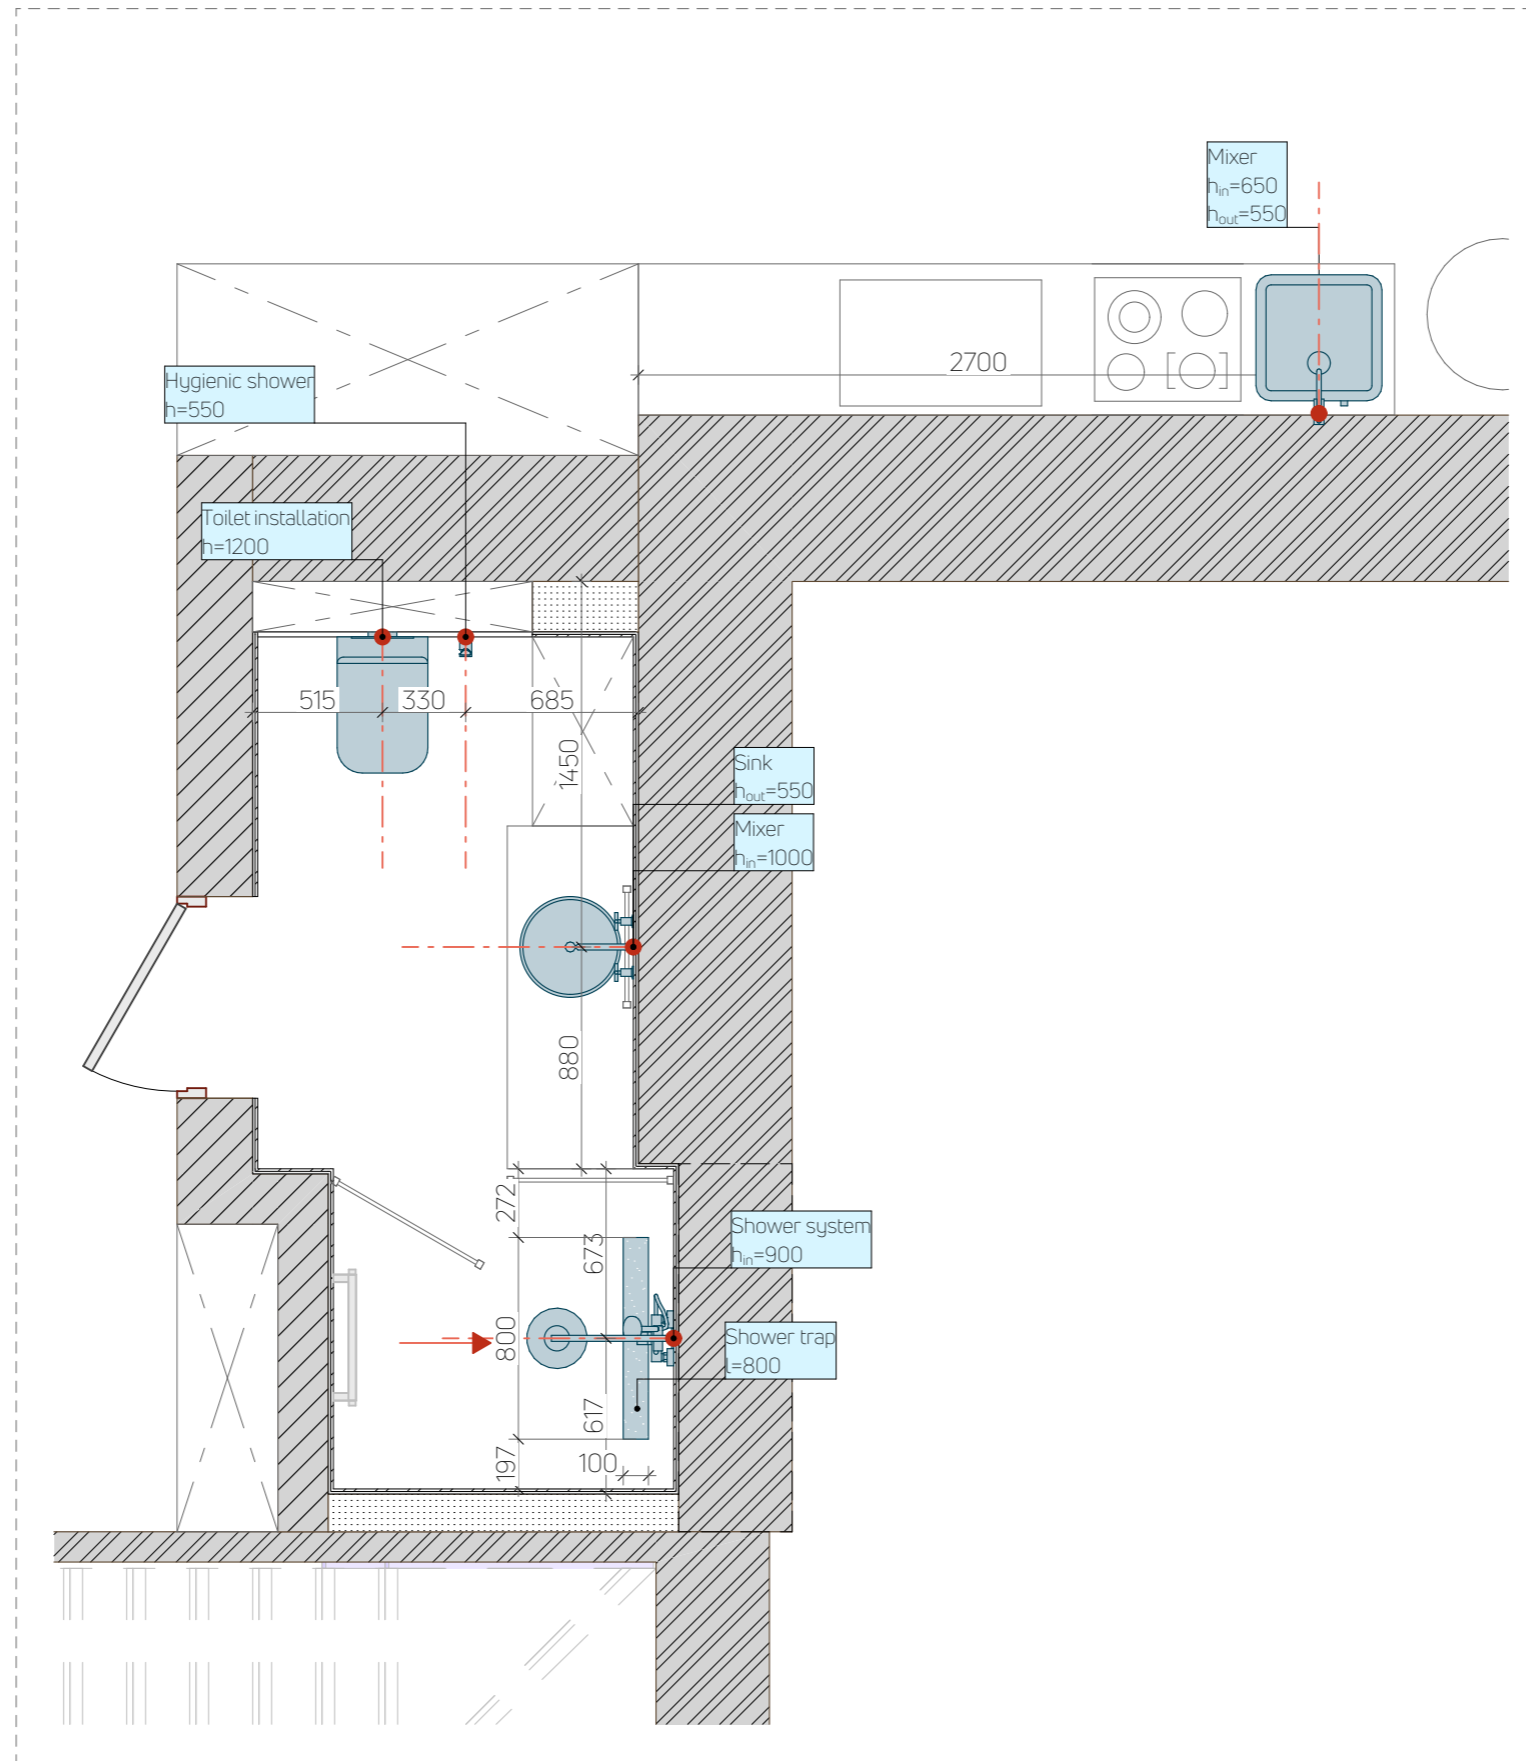

Legend	
	heater
	walls (bricks)
	walls (aerated concrete)
	binding of devices

Notes:

- Plan error ± 20 mm;
- All sizes should be checked and specified locally.
- Check the heights of the outputs of the correspondingly selected sanitary appliances.




Notes:

- All heights are set relative to the set + 0.000
- Plan error ±50 mm;
- Organize the drainage system and floor heating of the terrace. The type of system and the height of the floor lift is specified by the foreman.

Legend	
	Microcement - 7.7 m ²
	Lawn - 26.2 m ²
	Terrace board - 60 m ²
	Terrace tiles - 44 m ²

TERRACE LAYOUT

1:30

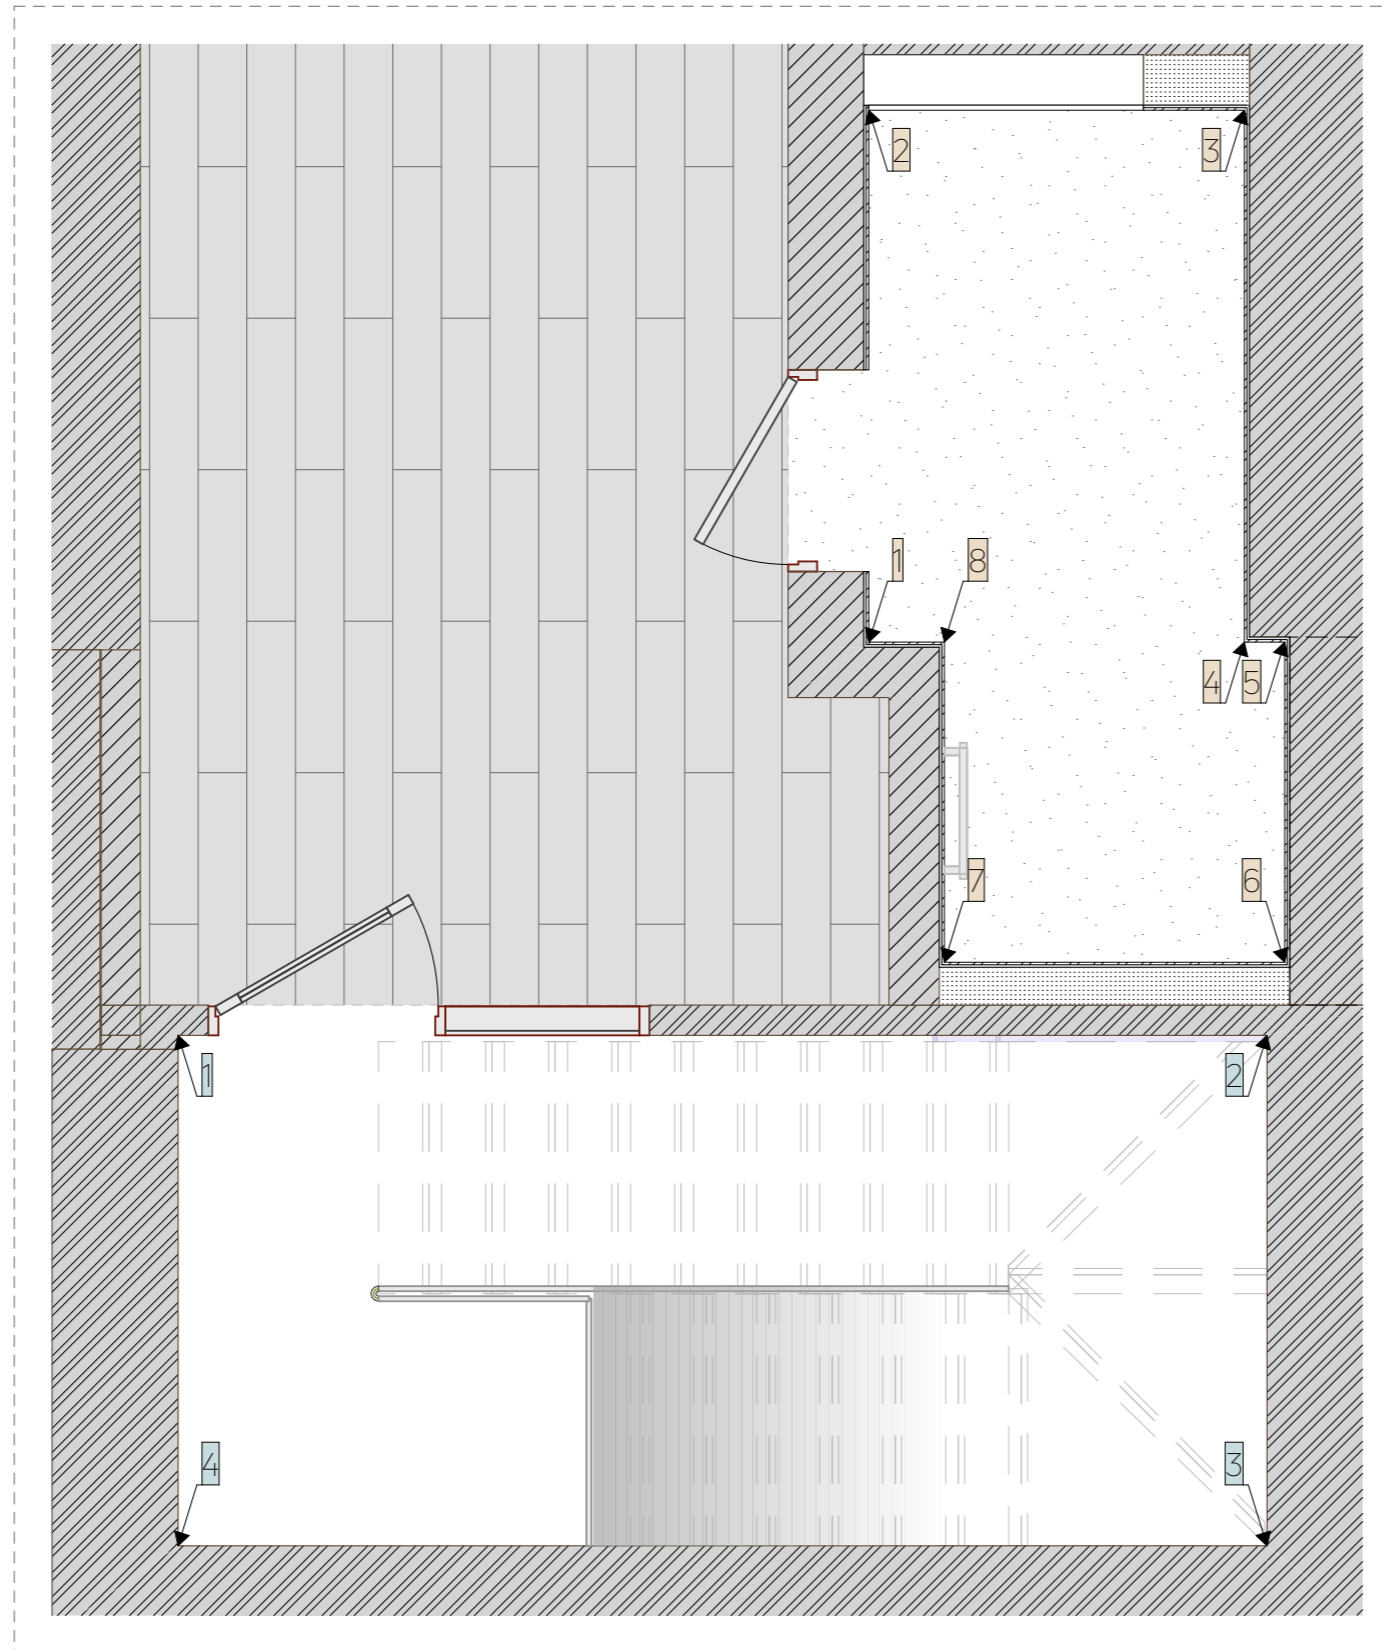


Legend

1	→	layout mark
---	---	-------------



 CLEAF Okobo/Maloja S158 19,3 m²

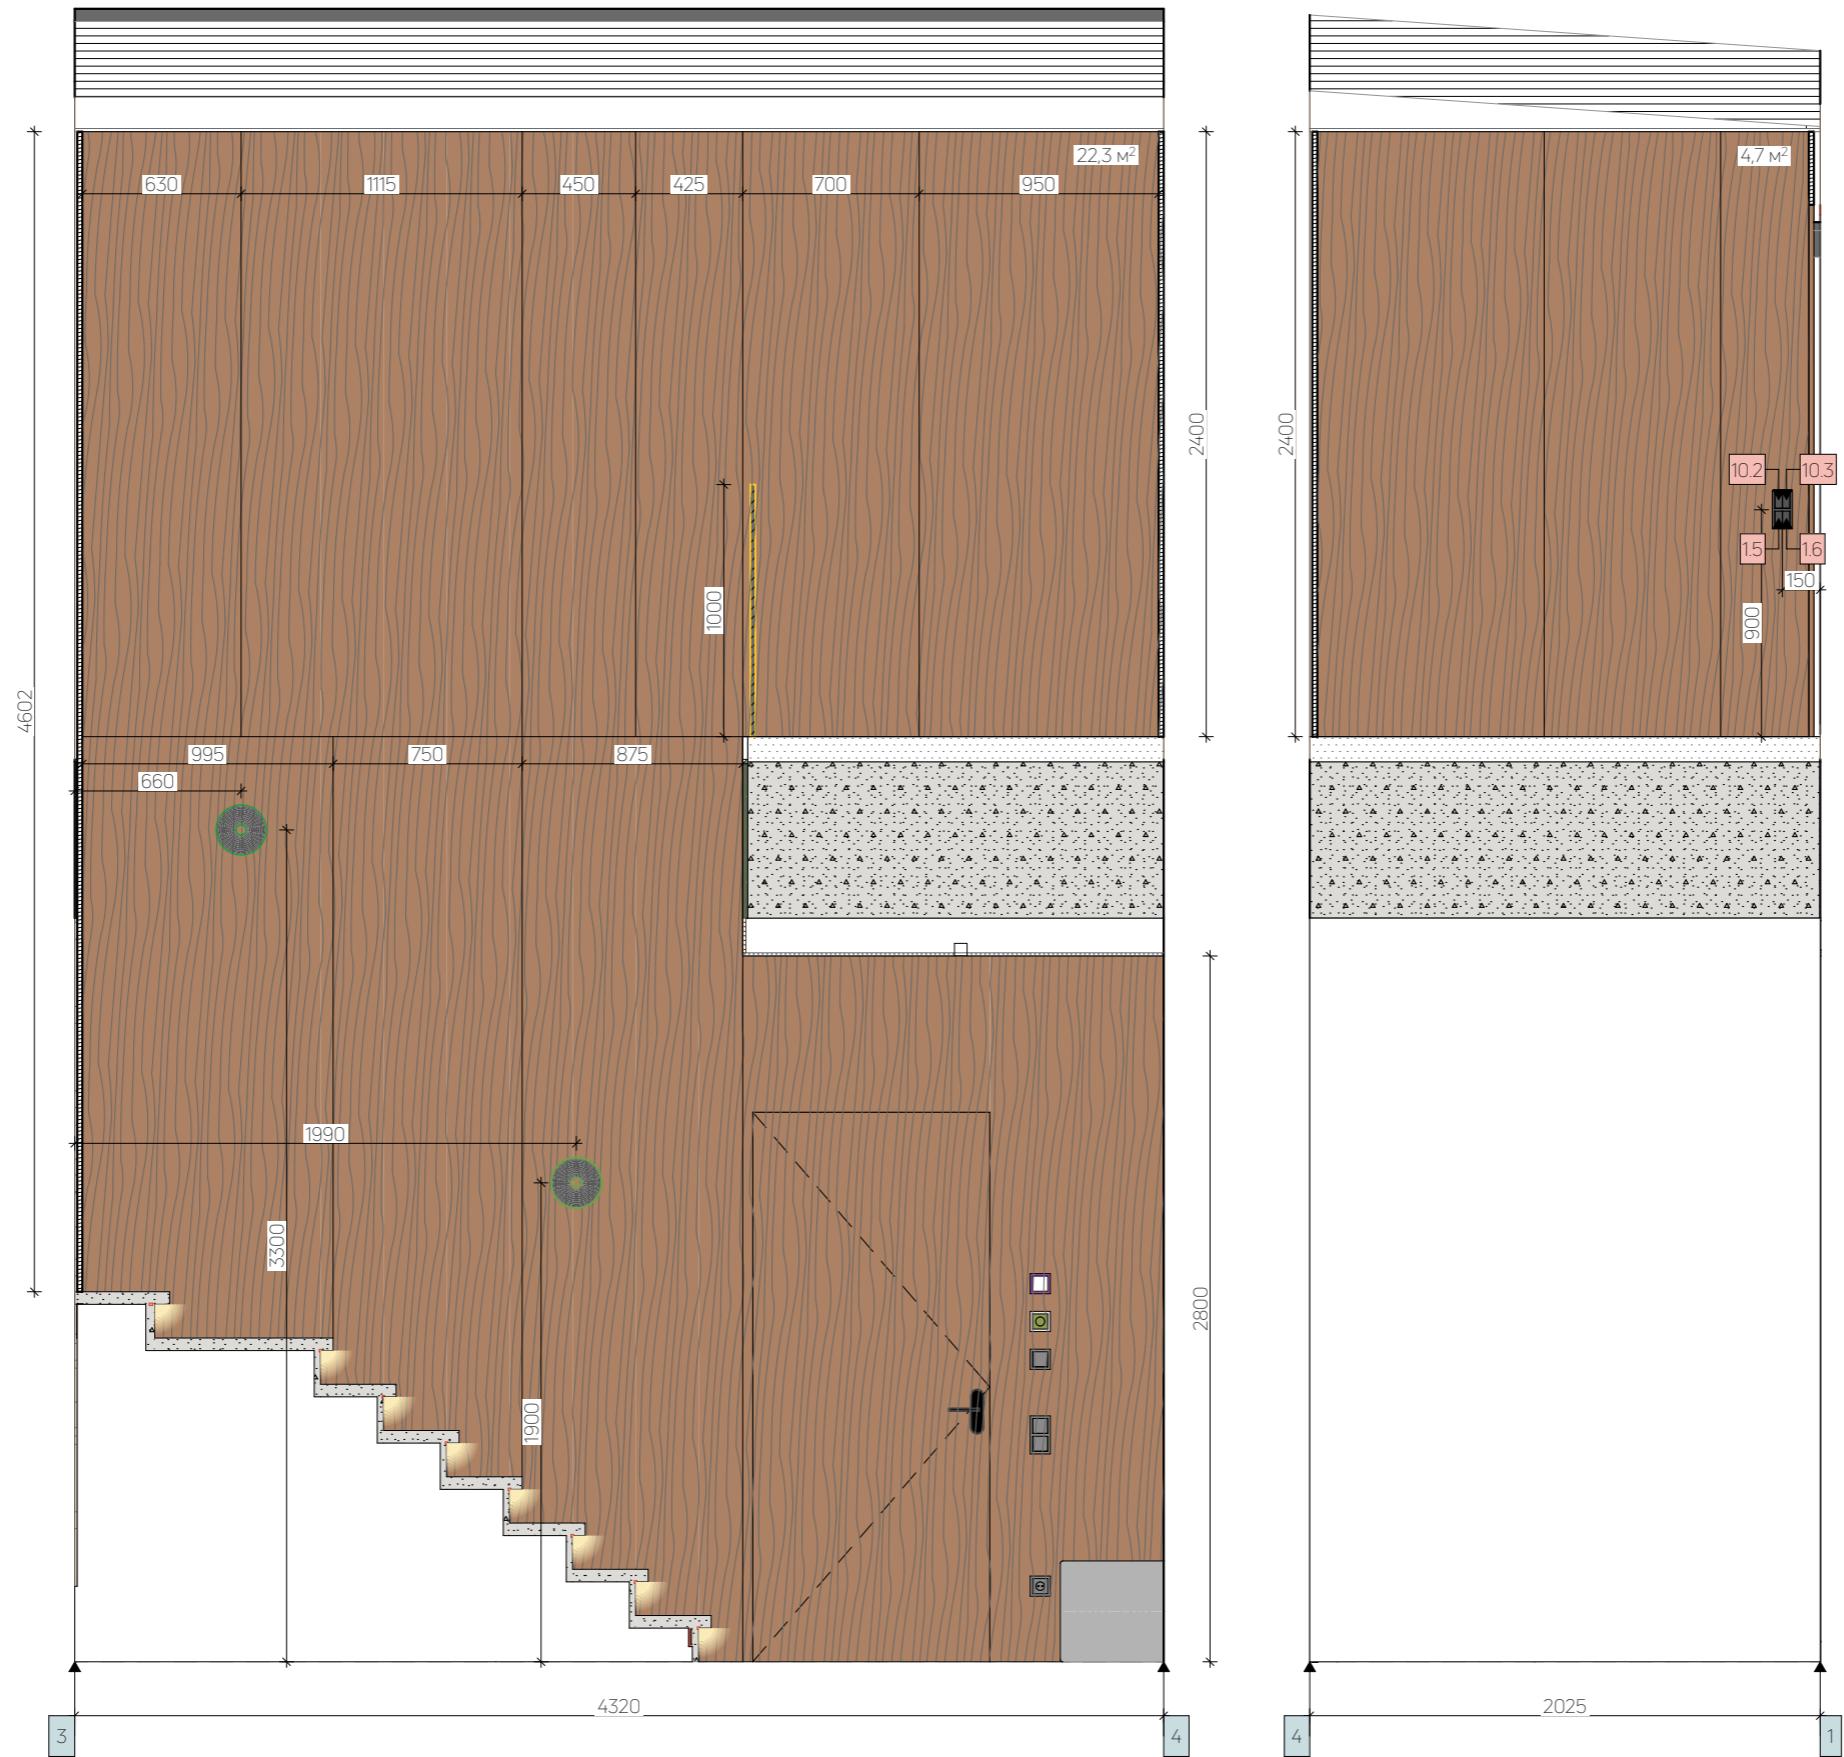

 CLEAF Okobo/Maloja S158 27 m²


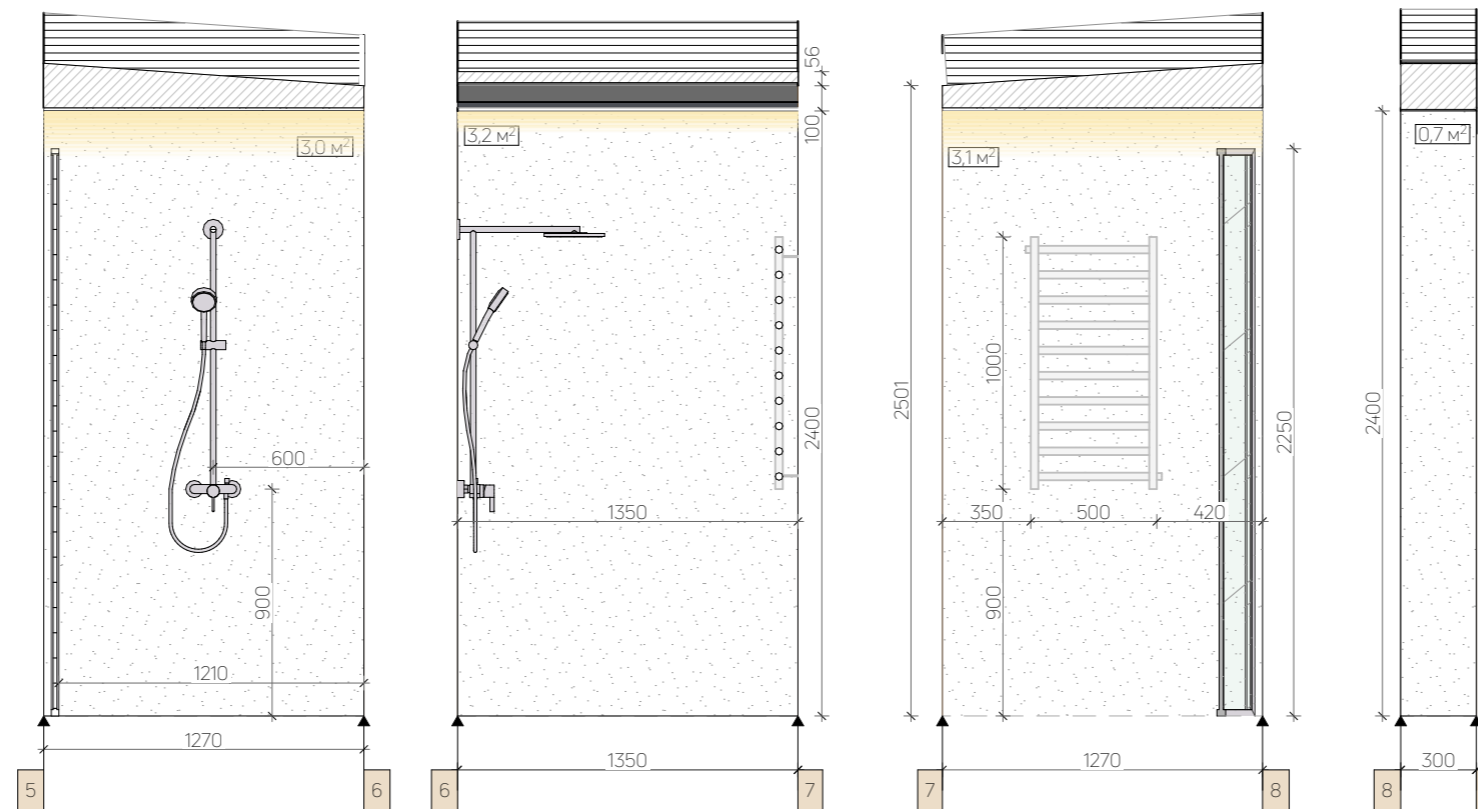







IMAGE	NAME	ROOMS	NUMBER
	<p>Puff WOO COAST LCOAST L https://www.woo.furniture/ru/products/coast/</p>	Hall	1 pc.
	<p>Chair CANELLI ZEGEN https://zegen.ua/ru/stul-canelli</p>	Living room/Kitchen	4 pc.
	<p>Sofa Marlin https://interia.com.ua/divani/marlin.html</p>	Living room/Kitchen	1 pc.
	<p>Ascet floor mirror Black metal frame https://artinhead.com/product/dzerkalo-ascet-art-in-head-1000x700x20-chornij-metalevij-karkas-102040117/ <i>Or an analogue</i> Floor mirror in a black frame 1650x400mm https://art-com.in.ua/ua/p576248158-napolnoe-zerkalo-chnoj.html</p>	Living room/Kitchen	1 pc.
	<p>Dining table --- to order or at the customer's choice --- https://www.instagram.com/woodwelike/</p>	Living room/Kitchen	1 pc.

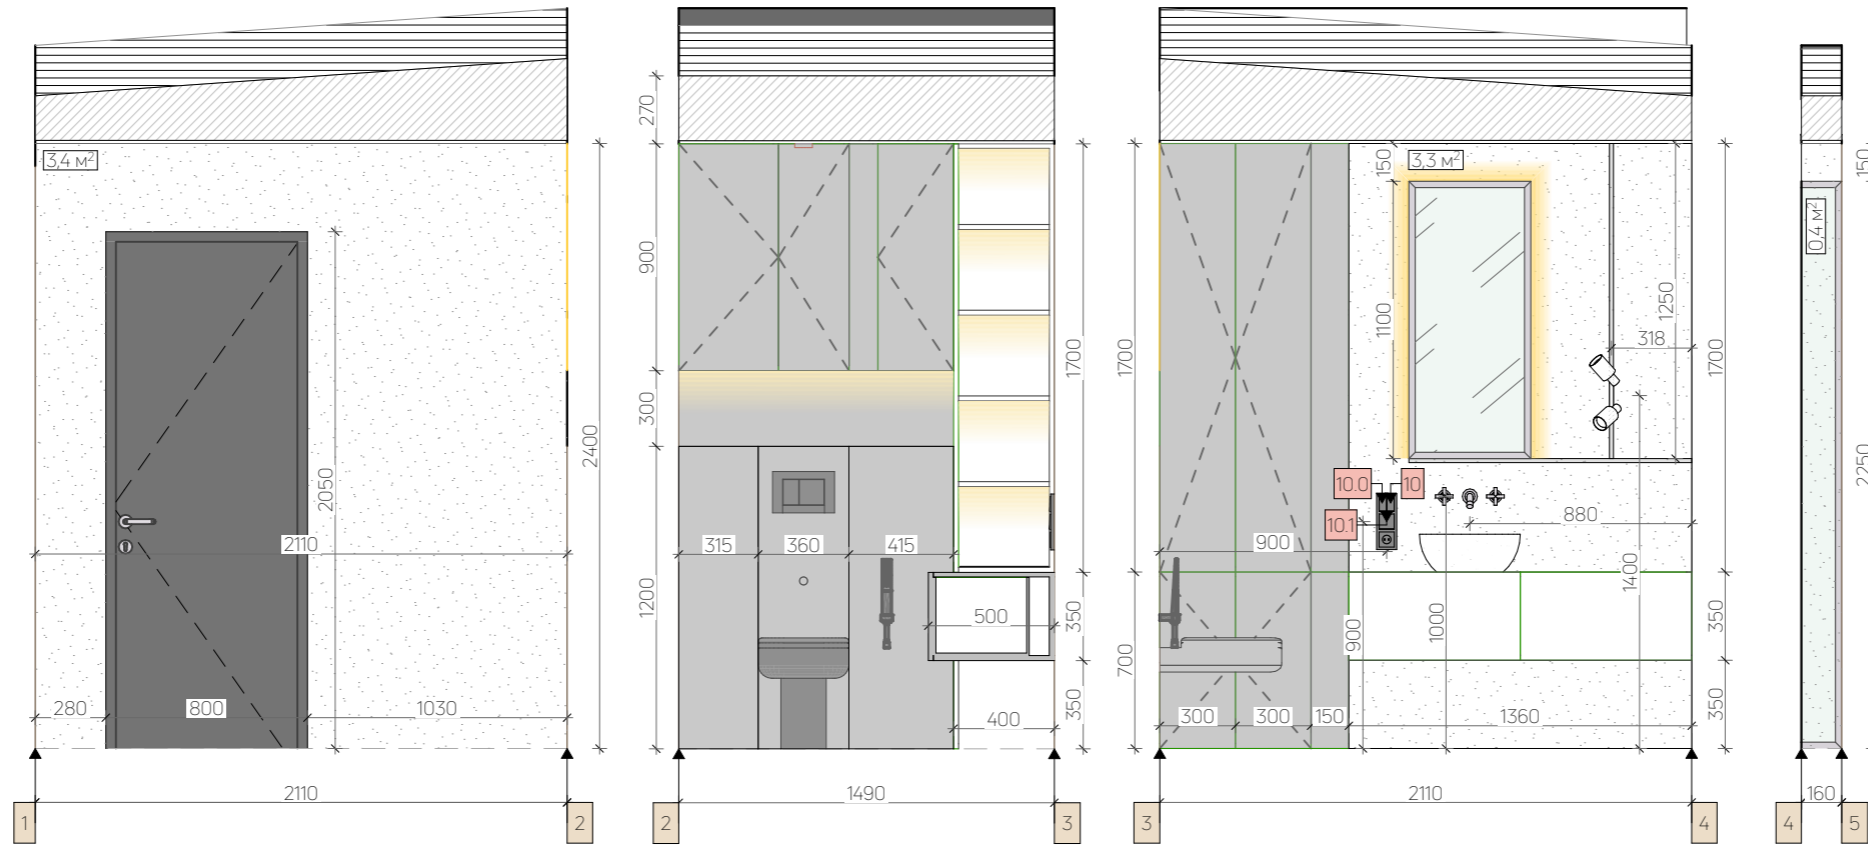


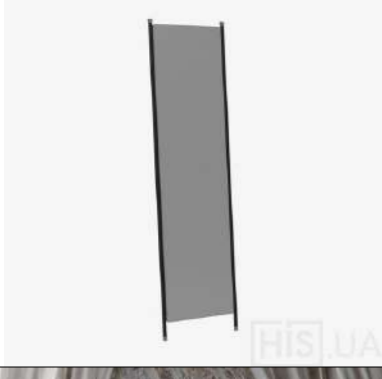

IMAGE	NAME	ROOMS	NUMBER
	<p>Table support Ferrara Чорний (08477952)</p> <p>https://kupistul.ua/ua/opora-dlya-stola-ferrara/477952?gclid=CjwKCAjwsfuYBhAZEiwA5a6CDD55AvpdzmHouU3oydOA8oxFu8XYaL1ev2-dAo8aXs-DoMbYSRPbRhoC3r0QAvD_BwE</p>	Living room/Kitchen	1 pc.
	<p>Semi-bar chair Grand White (31382986)</p> <p>https://kupistul.ua/ua/polubarniy-stul-grand/436133</p> <p>Or analogues</p> <p>Bar stool Net Stool Corallo (13522922) https://kupistul.ua/ua/barniy-stul-net-stool/522922</p> <p>Bar stool Faro Rosso (13523102) https://kupistul.ua/ua/barniy-stul-faro/523102</p> <p>Bar stool Joy-S Bar 65cm red (27446084) https://kupistul.ua/ua/polubarniy-stul-joy-s-bar-65cm/446084</p>	Living room/Kitchen	4 pc.
	<p>Magazine table Chips Black (71460876)</p> <p>https://kupistul.ua/zhurnalnyy-ctol-chips/460876?gclid=CjwKCAjwsfuYBhAZEiwA5a6CDCpyi7y-X3UexQqV6WKhb37yd0FblpjTWDZi3C8fXVmgqunxFdRglxocZqMQAvD_BwE</p>	Living room/Kitchen Bedroom	1 pc. 2 pc.
	<p>Floor mirror</p> <p>--- to order or at the customer's choice ---</p> <p>https://his.ua/ua/product/zerkalo-napolnoe-m1</p>	Bedroom	1 pc.
	<p>Household bed</p> <p>--- to order or at the customer's choice ---</p>	Bedroom	1 pc.






IMAGE	NAME	ROOMS	NUMBER
	<p>IKEA HATTEFJALL 00494501</p> <p>https://www.mebelvdom.ua/product/hattefjall-90494506/gunnared-bezowy?gclid=CjwKCAjwsfuYBhAZEiwA5a6CDLQIElj3KY7VxEt4f_hYdpFDdaHrCroHw12Toufc3dwrA8WDMxVBoCsJYQAvD_BwE</p>	Children room	1 pc.
	<p>Side table Pecherytsia D35 Ash</p> <p>https://kupistul.ua/pristavnoy-stol-pecherytsia-d35/515110</p>	Children room	1 pc.
	<p>Coffee table La Forma Yinan black 48x55 CC5158R01</p> <p>https://mills.com.ua/ua/zhurnalnye-stoliki/la-forma-m000081687/?utm_source=google&utm_medium=cpc&utm_campaign=smart_shopping_furnitures&gclid=CjwKCAjwsfuYBhAZEiwA5a6CDB0539CX9aITy2vD-An1f1PEVmJaHzrWNig0cjtWDoc9buFgcpjExhoCwFUQAvD_BwE</p>	Children room	1 pc.
	<p>STREET CHAIR WITH FRAME AND POUF UNI WHITE - 113650</p> <p>https://feshmebel.com.ua/ua/mjagkaja-mebel/kreslo/kreslo-s-karkasom-i-puf-uni-ulica-belyy/</p>	Children room	1 pc.
	<p>Children's bed</p> <p>--- to order or at the customer's choice ---</p>	Children room	1 pc.






IMAGE	NAME	ROOMS	NUMBER
	<p>Two-sided modular sofa "Hills" https://bukki.com.ua/ru/https://bukki.com.ua/dvustoronniy_modulnyy_divan_khills/ <i>Or an analogue</i> Двосторонній модульний диван "Хіллс 1" https://bukki.com.ua/ru/https://bukki.com.ua/dvustoronniy_modulnyy_divan_khills_1/</p>	Terrace	1 pc.
	<p>CORTINA MODULAR SOFA https://altano.com.ua/products/modulnyj-divan-cortina <i>Or an analogue</i> Maya Teak U-sofa Sectional With Square Side Tables https://www.livezaha.com/product/maya-teak-u-sofa-sectional-with-square-side-tables-152910</p>	Terrace	Number of elements at the customer's choice
	<p>Caicos Outdoor Collection Lounger https://www.azuremagazine.com/spec-sheets/caicos-outdoor-collection/ <i>Or an analogue</i> BITE ANTRACITE POOL SINGLE BED, GRATTONI https://altano.com.ua/products/krovat-odnomestnaya-dlya-bassejna-bite-antracite</p>	Terrace	2 pc.
	<p>Pergola --- to order or at the customer's choice --- https://terrahome.com.ua</p>	Terrace	1 pc.
	<p>SWING BED PATIO SWING DARK GRAY/DARK GRAY https://altano.com.ua/products/kacheli-roskladnye-patio-swing-light-khacidark-greyy</p>	Terrace	1 pc.






IMAGE	NAME	ROOMS	NUMBER
	<p>KAWS COMPANION PASSING THROUGH SILVER 28CM https://gamescollection.com.ua/kaws-companion-passing-through-silver-28-sm-figurka/</p>	<p>Kitchen/living room</p>	<p>1 pc.</p>
	<p>ASIGNATURA Unique https://dush.com.ua/aksessuary-dlya-vannoj-komnaty-asignatura-unique-kryuchok-od.html</p>	<p>Bathroom</p>	<p>1 pc.</p>
	<p>Dispenser for liquid soap Qtap Liberty BLM 1152-2 https://dush.com.ua/aksessuary-dlya-vannoj-komnaty-doзатор-dlya-zhidkogo-myla-qt-5.html</p>	<p>Bathroom</p>	<p>1 pc.</p>
	<p>Toilet brush Qtap Liberty BLM 1157-2 https://dush.com.ua/aksessuary-dlya-vannoj-komnaty-ershik-dlya-unitaza-qtap-libe-9.html</p>	<p>Bathroom</p>	<p>1 pc.</p>
	<p>Bathroom mirror --- to order or at the customer's choice --- Bathroom shelf https://www.instagram.com/archdep.furniture/</p>	<p>Bathroom</p>	<p>1 pc.</p>






IMAGE	NAME	ROOMS	NUMBER
	<p>Washbasin REA ESTERA PEA-U0756</p> <p>https://bt.rozetka.com.ua/ua/346669131/p346669131/?gclid=CjwKCAjwsfuYBhAZEiwA5a6CDIxSmR9yiEb-BzJGlpMee8ssoJbZSvRNmtXZ3IGqoQAgRKqXxgXlhoCYaQQAvD_BwE</p>	Bathroom	1 pc.
	<p>Treesse V375BL ILIA Freestanding rectangular bathtub 170x75, white</p> <p>https://shop.agromat.ua/treesse-v375bl-ilia-vanna-otdelnostoyaschaya-170h75-belaya_s449366</p>	Bathroom	1 pc.
	<p>Qtap Swan floor toilet without a rim with a Soft-close seat QT16223178W</p> <p>https://dush.com.ua/ua/unitazy-unitaz-kompakt-qtap-swan-bezobodkovyj-s-sidenem-soft.html?gclid=CjwKCAjwsfuYBhAZEiwA5a6CDAbRn1sfdv_dVlvZ8sV4J4cTGm-Ik_PaoTyymIDfJJYBwGpUtvH6rBoCSMEQAvD_BwE</p>	Bathroom	1 pc.
	<p>STEFANIA SATIN STAINLESS STEEL TOWEL RAIL IN SATIN STAINLESS STEEL</p> <p>https://www.cordivari.com/Radiators/Stainless_Steel_Radiators/stefania_satin_stainless_steel</p>	Bathroom	1 pc.
	<p>Floor mixer for sink black matte Paffoni Light (LIG031NO)</p> <p>https://thehouse.com.ua/napolnyy_smesitel_dlya_rakoviny_paffoni_light_lig031no/</p>	Bathroom	1 pc.




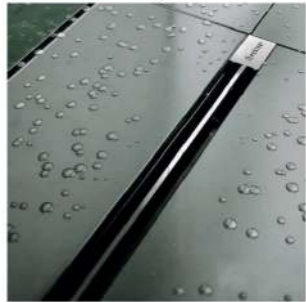

IMAGE	NAME	ROOMS	NUMBER
	<p>Black matte free-standing bathtub mixer Paffoni Light (LIG 032 NO)</p> <p>https://thehouse.com.ua/smesiteL_dlya_vanny_chernyy_matovyy_otdelnostoyashchiy_paffoni_light_lig_032_no/?gclid=CjwKCAjw1ICZBhAzEiwAFvFhLRKjjh5K5iJcW33cTTkAU90yW1o1JfHclhdhSNCdGRQHghBCSnQ3jRoCaoEQAvD_BwE</p> <p>Or an analogue</p> <p>Black floor standing bath faucet GRB 47450742 Time bath mixer matte complete with hidden part</p> <p>https://vannaja.kiev.ua/47450742.html?gclid=CjwKCAjw1ICZBhAzEiwAFvFhPpc8UCvoGve3FYpiEAP8w001EMxq0E_rgtI98YuYhKacAbY0X01ExoCs8oQAvD_BwE</p>	Bathroom	1 pc.
	<p>Overhead shower 30x30cm black matte Paffoni Elle ZSOF 078 NO</p> <p>https://thehouse.com.ua/verkhniy_dush_30x30sm_chernyy_matovyy_paffoni_light_zsof_078_no/</p>	Bathroom	1 pc.
	<p>Flush button GEBERIT Sigma 70 black 115.630.SJ.1</p> <p>https://thehouse.com.ua/knopka_smyva_geberit_sigma_70_chernyy_115.630.sj.1/</p>	Bathroom	1 pc.
	<p>Trapezoid Pestan Confluo Slim line with design insert (550-1150mm)</p> <p>https://thehouse.com.ua/trap_shchelevoy_pestan_confluo_slim_line_s_dizayn_vstavkoy_550-1150mm/18340/</p>	Bathroom	1 pc.
	<p>Select the installations of the selected devices accordingly</p>	Bathroom	2 pc.






IMAGE	NAME	ROOMS	NUMBER
	<p>ROUND SOLID SURFACE STONE COUNTER SINK Ø420*150 MM</p> <p>https://bulbul.ua/ru/santehnika/sanfayans/umyvalniki/rakovina-nakladnaya-kamennaya-kruglaya-solid-surface-420150-mm</p>	Bathroom terrace	1 pc
	<p>Qtap Tern wall-hung toilet without a rim with a Soft-close seat QT1733052ERMB</p> <p>https://dush.com.ua/ua/unitazy-unitaz-podvesnoj-qtap-tern-bezobodkovyj-s-sideniem-s-1.html</p>	Bathroom terrace	1 pc
	<p>Flush button GEBERIT Sigma 70 black 115.630.SJ.1</p> <p>https://thehouse.com.ua/knopka_smyva_geberit_sigma_70_chernyy_115.630.sj.1/</p>	Bathroom terrace	1 pc
	<p>Trapezoid Pestan Confluo Slim line with design insert (550-1150mm)</p> <p>https://thehouse.com.ua/trap_shchelevoy_pestan_confluo_slim_line_s_dizayn_vstavkoy_550-1150mm/18340/</p>	Bathroom terrace	1 pc
	<p>Select the installations of the selected devices accordingly</p>	Bathroom terrace	1 pc

IMAGE	NAME	ROOMS	NUMBER
	<p>Sink faucet black matte Paffoni Light (LIG105N070) https://thehouse.com.ua/smesitel_dlya_rakoviny_chernyy_matovyy_paffoni_light_lig_101_no_70/</p>	Bathroom terrace	1 pc.
	<p>Hygienic shower black matt on one point Paffoni Tweet Round Black Matt https://thehouse.com.ua/gigienicheskiy_dush_chernyy_matovyy_na_odnu_tochku_paffoni_tweet_round_black_matt/</p>	Bathroom terrace	1 pc.
	<p>KFA Armatura LOGON PREMIUM shower system with thermostatic mixer https://thehouse.com.ua/dushevaya_sistema_kfa_armatura_logon_premium_s_termostaticheskim_smesitelem/</p>	Bathroom terrace	1 pc.
	<p>Faucet Omoikiri Kanto 4994015 https://m.ua/ua/desc/omoikiri-kanto-4994015/</p>	Kitchen	1 pc.
	<p>Platinum Handmade kitchen sink https://emoyki.com/ua/p1449348673-mojka-dlya-kuhni.html?source=merchant_center&gclid=CjwKCAjwsfuYBhAZEiwA5a6CDHpcLH2_z79Zip_mdCMbOxq8LCRGKbQhwx-15LbxJ7oBleEEwap5TRoCkDoQAvD_BwE</p>	Kitchen	1 pc.


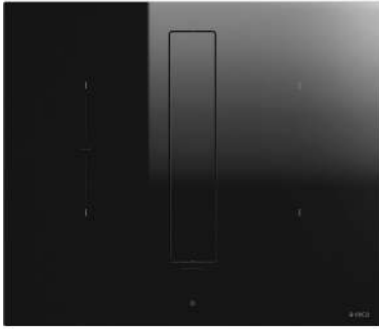



IMAGE	NAME	ROOMS	NUMBER
	<p>Oven Bosch HBG 636 BB1 (HBG636BB1)</p> <p>https://q-techno.com.ua/duhovoj-shkaf-bosch-hbg-636-bb1-hbg636bb1.html?gclid=CjwKCAjwsfuYBhAZEiwA5a6CDPvZQ8CyU3BkhsUTZmjgh8HsssScmOeX5ZJTXbda4RKP0BKFO2_BNxoCR5gQAvD_BwE</p>	Kitchen	1 pc.
	<p>Cooking surface ELICA NIKOLATESLA FIT BL/A/60</p> <p>https://www.foxtrout.com.ua/ru/shop/varochnye_poverhnosti_elica_nikolatesla-fit-bl-a-60.html?gclid=CjwKCAjwsfuYBhAZEiwA5a6CDB1kQz4fePEwM8RVyZ8MFsh753bW17muqwfodJLVsCl89cuOFBmORoCg-oQAvD_BwE</p>	Kitchen	1 pc.
	<p>Refrigerator Bosch KIS87AF30U</p> <p>https://bs-partner.com.ua/ua/catalog/bosch-kis87af30u.html</p>	Kitchen	1 pc.
	<p>Built-in coffee machine Bosch CTL636EB6</p> <p>https://tehnostar.com.ua/vstraivaemye_kofemashiny/Bosch_CTL636EB6.html</p>	Kitchen	1 pc.
	<p>Dishwasher Bosch SGV4HVX37E</p> <p>https://tehnostar.com.ua/posudomoechnye_mashiny/Bosch_SGV4HVX37E.html</p>	Kitchen	1 pc.






IMAGE	NAME	ROOMS	NUMBER
	<p>Built-in washing machine Bosch WKD 28542 EU</p> <p>https://denika.ua/p/vstraivaemaya-stiralnaya-mashina-bosch-wkd28542eu?utm_source=Hotline&utm_medium=cpc&utm_campaign=Vstraivaemye_stiralnyye_mashiny&utm_content=&utm_brand=Bosch&utm_term=358453</p>	Bathroom	1 pc.
	<p>Gorenje OGBS 120 ORV9 water heater</p> <p>https://comfy.ua/ua/vodonagrevatel-bolee-100-litrov-gorenje-ogbs-120-orv9.html?utm_medium=cpc&utm_source=hotline&utm_campaign=Бойлеры,%20колонки,%20водонагреватели&utm_term=Gorenje%20OGBS120ORV9&utm_content=35395</p>	Bathroom	1 pc.
	<p>Food waste shredder Franke TURBO ELITE TE-50</p> <p>https://www.moyo.ua/ua/izmelchitel-pishchevykh-otkhodov-franke-turbo-elite-te-50/426405.html?gclid=Cj0KCQjwmouZBhDSARIsALYcoupu8GnvKghz37dc4TJxf23YrwPDI3pfH0mohZuHgbQBgXKaaoz2nDAaArS-EALw_wcB</p>	Kitchen	1 pc.
	<p>TV Samsung Neo QLED 50QN90A (QE50QN90AAUXUA)</p> <p>https://www.moyo.ua/ua/televizor_samsung_qled_qe50qn90a_qe50qn90aauxua_/488115.html</p>	Children room Bedroom	2 pc.
	<p>TV Samsung Neo QLED 65QN90A (QE65QN90AAUXUA)</p> <p>https://www.moyo.ua/ua/488135.html?alias=televizor_samsung_qled_qe65qn90a_qe65qn90aauxua_&utm_source=google&utm_medium=cpc&utm_campaign=Performance_Max_televizory_Ukraine&gclid=CjwKCAjwsfuYBhAZEiwA5a6CDAJNwwwsgHpPfDc1L1LOoq01AIQtYFCtF060JSTgyvPYz_VMhTuBoCDxwQAvD_BwE</p>	Living room	1 pc.










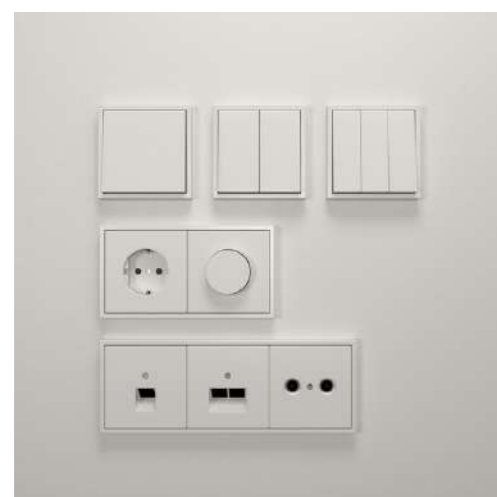
IMAGE	NAME	ROOMS	NUMBER
	<p>ANZAZO-P5 DIMPLE</p> <p>https://anzazo.com.ua/index.php?route=product/product&path=142_146&product_id=115165</p>	Hall	6 pc.
	<p>MAYTONI 29141 sconce</p> <p>https://www.lampa.ua/ru/katalog/29141.html</p>	Hall	2 pc.
	<p>Spotlight lamp MINI_LINE 42 TUB XS A X2, D28, H48mm, CREE 2x3.5W, 852Lm, 3000K, 36°, CRI>90, IP 20, black (07.2848.7.930.BK)</p> <p>https://lx-led.com.ua/svetilnik-prozhektornyj-mini_line42-tub-xs-2/</p>	Kitchen Hall Living room Children's Bedroom	39 pcs. (single) + 2 pcs. wall
	<p>Hanging lamp MJ-Light ROPE L120 4000K BK 10006</p> <p>https://m-svet.com.ua/podvesnye-svetilniki/podvesnoj-svetilnik-mj-rope-l120-4000k-bk-10006/</p>	Kitchen Hall	2 pc.
 <p data-bbox="329 1843 359 1875">IP44</p>	<p>INVISIBLE MINI R, D55mm, H 57mm, LED 6.3W, 3000K, black (01.2200.7.930.BK)</p> <p>https://lx-led.com.ua/svetilnik-potolochnyj-vstroennyj-invisible_mini_r_d55mm-h57mm-6w-3000k-0122007930bk/</p>	Entrance hall	18 pc.

IMAGE	NAME	ROOMS	NUMBER
	<p>Pendant lamp Terra Svet 051473/C Curly Lamp, 10 W</p> <p>https://mamadecor.ua/ru/product/terra-svet-051473-c</p>	Hall	4 pc.
	<p>Floor lamp NORDLUX 22551</p> <p>https://www.lampa.ua/katalog/22551.html?gclid=Cj0KCQjwmouZBhDSARIsALYcouo6fL37ZwYCFcsQNI-wYq_vCycgpO2347CDA8PSvmeMaVQ4PL62jCkaAkp0EALw_wcB</p>	Hall	1 pc.

IMAGE	NAME	ROOMS	NUMBER
	<p>Street lamp NOWODVORSKI 84937</p> <p>https://www.lampa.ua/katalog/84937.html?gclid=CjwKCAjw1lCZBhAzEiwAFvFhNGA2r8RMSgBbOljwQ6ouSciYL9obFy4mgoJY8ua98ldAiOVDfymtBoCJkCQAvD_BwE</p>	Terrace	2 pc.
	<p>Street lamp NOWODVORSKI 84938</p> <p>https://www.lampa.ua/katalog/84938.html?gclid=CjwKCAjw1lCZBhAzEiwAFvFhNdq0TRuXbjTGT64FNg2yAUksy1lI7jdVYea3WPcmajDwliEh9RrMhoClysQAvD_BwE</p>	Terrace	2 pc.
	<p>Street lamp MAYTONI 40656</p> <p>https://www.lampa.ua/katalog/40656.html</p>	Terrace	15 pc.
	<p>Street lamp IDEAL LUX 13156</p> <p>https://www.lampa.ua/katalog/13156.html</p>	Terrace	19 pc.

Rooms	Position 1	Position 2	Position 3	Position 4	Position 5
1, Hall-corridor					
	Switch 1 key	-	-	-	-
	Switch 1 key	-	-	-	-
	Switch 1 key	Switch 1 key	-	-	-
	Switch 1 key	Switch 1 key	-	-	-
	Switch 1 key	Switch 1 key	Switch 2 key	-	-
	Switch 1 key	Switch 1 key	Socket 220v	-	-
	Switch 2 key	-	-	-	-
	Switch 2 key	Switch 1 key	-	-	-
	Socket 220v	-	-	-	-
	Socket 220v	-	-	-	-
	RJ-45 socket	Socket 220v	Socket 220v	-	-
2, WC					
	Switch 1 key	Switch 1 key	-	-	-
	Switch 1 key	Socket 220v	-	-	-
	Socket 220v	Socket 220v	-	-	-
3, Kitchen-living room					
	Switch 1 key	-	-	-	-
	Switch 1 key	-	-	-	-
	Switch 1 key	Switch 1 key	Switch 1 key	-	-
	Switch 1 key	Switch 1 key	Switch 1 key	-	-
	Switch 1 key	Switch 1 key	Switch 1 key	-	-
	Socket 220v	-	-	-	-
	Socket 220v	-	-	-	-

Rooms	Position 1	Position 2	Position 3	Position 4	Position 5
	Socket 220v	-	-	-	-
	Socket 220v	Socket 220v	-	-	-
	Socket 220v	Socket 220v	-	-	-
	Socket 220v	Socket 220v	Socket 220v	-	-
	Socket 220v	Socket 220v	Socket 220v	-	-
	Socket 220v	Socket 220v	Socket 220v	-	-
	Socket 220v	Socket 220v	Socket 220v	-	-
	RJ-45 socket	Socket 220v	Socket 220v	Socket 220v	Socket 220v
4, Children's room with a balcony					
	Switch 1 key	-	-	-	-
	Switch 1 key	Switch 1 key	-	-	-
	Switch 1 key	Switch 1 key	Switch 1 key	-	-
	Socket 220v	-	-	-	-
	Socket 220v	-	-	-	-
	Socket 220v	-	-	-	-
	RJ-45 socket	Socket 220v	Socket 220v	-	-
	RJ-45 socket	Socket 220v	Socket 220v	-	-
	USB socket	Socket 220v	Socket 220v	-	-
	USB socket	Socket 220v	Socket 220v	Switch 1 key	Switch 1 key
5, Main bedroom					
	Switch 1 key	Switch 1 key	Switch 1 key	USB socket	Socket 220v
	Switch 2 key	Switch 1 key	-	-	-
	Socket 220v	RJ-45 socket	Switch 1 key	Switch 1 key	Switch 1 key
	RJ-45 socket	Socket 220v	Socket 220v	-	-








Color of fittings:
JUNG LS990 BLACK MATTE
(all other premises)


Color of fittings:
JUNG LS 990 WHITE MAT
(children room)



Frame 1x	Frame 2x	Frame 3x	Frame 5x
14	10	15	4




Position 1	Position 2	Position 3	Position 4	Position 5
Switch 1 key	-	-	-	-
Switch 1 key	Switch 1 key	-	-	-
Switch 1 key	Switch 1 key	-	-	-
Switch 1 key	Switch 1 key	-	-	-
Switch 1 key	Switch 1 key	-	-	-
Switch 1 key	Switch 1 key	-	-	-
Switch 2 key	Switch 1 key	Socket 220v	-	-
Switch 2 key	Switch 2 key	-	-	-
Socket 220v	-	-	-	-
Socket 220v	-	-	-	-
Socket 220v	-	-	-	-
Socket 220v	-	-	-	-
Socket 220v	-	-	-	-
Socket 220v	-	-	-	-
Socket 220v	-	-	-	-
Socket 220v	Socket 220v	Socket 220v	-	-
Socket 220v	Socket 220v	Socket 220v	RJ-45 socket	-

Frame 1x	Frame 2x	Frame 3x	Frame 4x
9	6	2	1

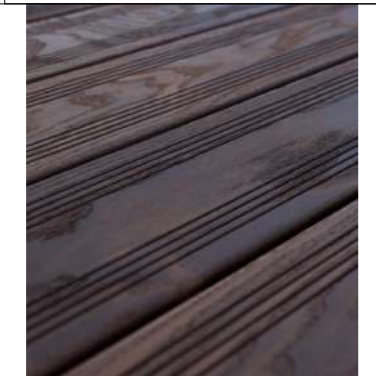IMAGE	NAME	ROOMS	NUMBER	SPARE
	<p>Chipboard CLEAF Okobo/Maloja S158 Paulownia dark 2800x2070x18-19 mm</p> <p>https://viyar.ua/ua/catalog/dsp_cleaf_okobo_maloja_s158_pavloniya_temnaya_tolshchina_18_18_8_mm_2800kh2070kh18_18_8mm/</p> <p>***or an analogue chosen locally</p>	<p>Kitchen Living room Hall</p>	-	-
	<p>Chipboard CLEAF Poro noche/Poro noche LS14 Walnut 2800x2070x18 mm</p> <p>https://viyar.ua/ua/catalog/dsp_cleaf_poro_noche_poro_noche_ls14_orekh/</p> <p>***or an analogue chosen locally</p>	Bedroom	-	-
	<p>Laminate Quick Step Impressive IM1854 Soft light oak board</p> <p>https://holz.ua/ua/laminat-quick-step-impressive-im1854-dub-mjagkij-bezhevij/</p> <p>***or an analogue chosen locally</p>	Bedroom	FLOOR - 18.9 m2	+10% 20.8 m2
	<p>Ceramic granite Megagres Monocolors WHITE POL PJ6900</p> <p>https://plitka.kiev.ua/plitka/keramogranit/megagres-white-pol-pj6900?gclid=CjwKCAjw1ICZBhAzEiwAFvFhLSmgCYVcAQ0cXk4HslovekS0GK2LRN5RH39_UVgFw_GBWnorZR7xhoCBREQAvD_BwE</p> <p>***or an analogue chosen locally</p>	Terrace	FLOOR - 44 m2	+10% 48.4 m2
	<p>Terrace board</p> <p>https://arbofari.ua/product/terrace-board-arbofari-ash-thermo-3/?utm_source=Google%20Shopping&utm_campaign=gerrard&utm_medium=cpc&utm_term=3173&gclid=CjwKCAjw1ICZBhAzEiwAFvFhPEa9UUJdz3JtTqd9MSLiZfVDBK9EpkglXbMQHjE57ttLb81KZ8CRoC7GEQAvD_BwE</p> <p>https://www.diamantpol.com.ua/ua/terrasnaya-doska-ars/</p> <p>https://drevych.ua/product/Floor/Board-Flooring?product_id=325</p> <p>***or an analogue chosen locally</p>	Terrace	FLOOR - 44 m2	+15% 68.9 m2


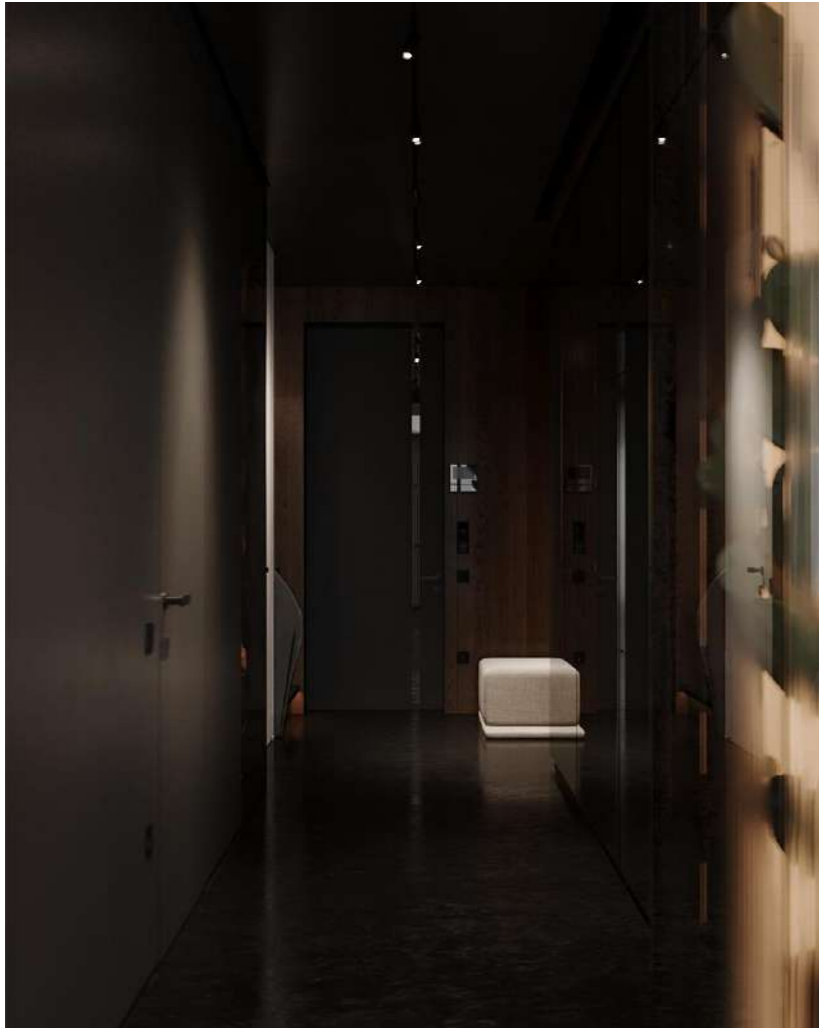


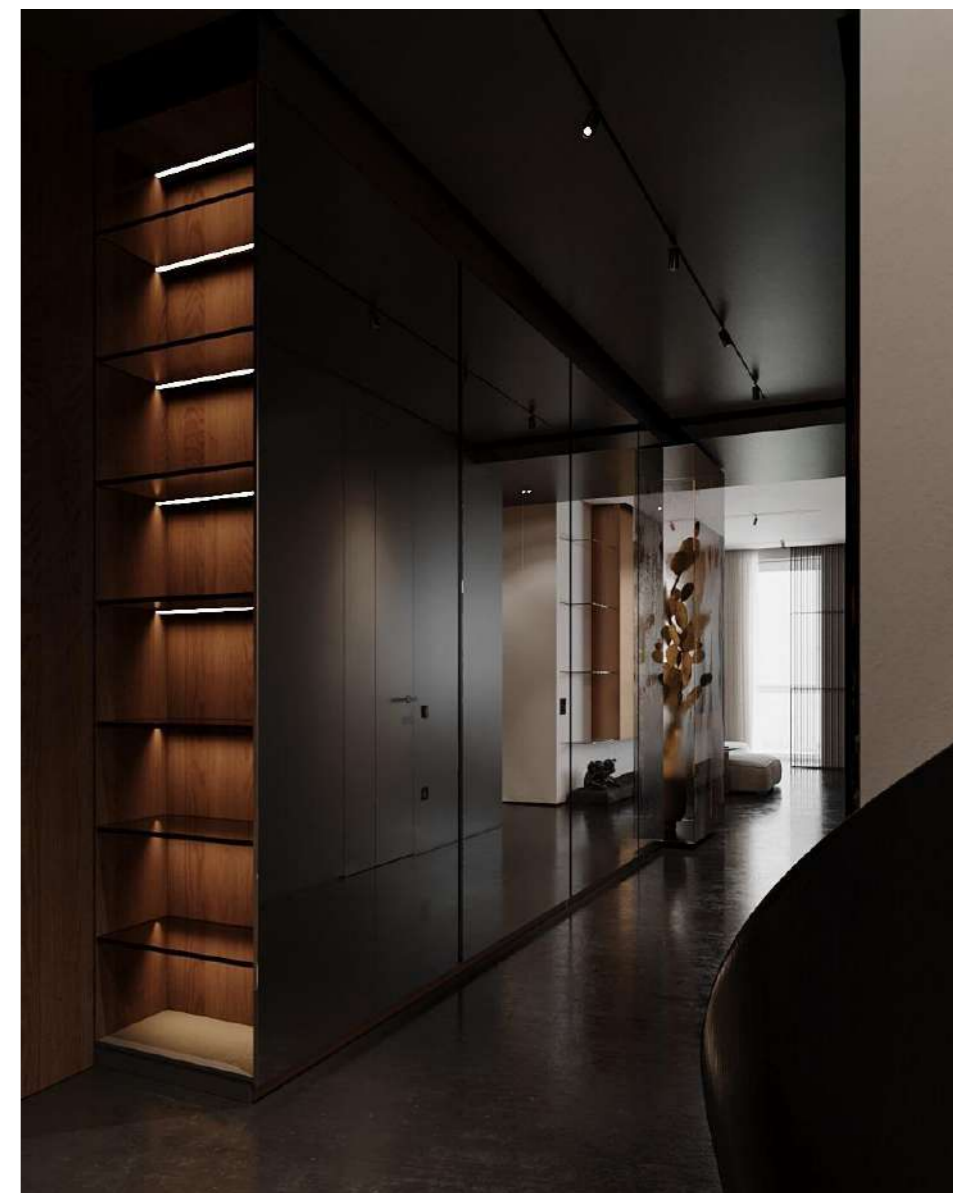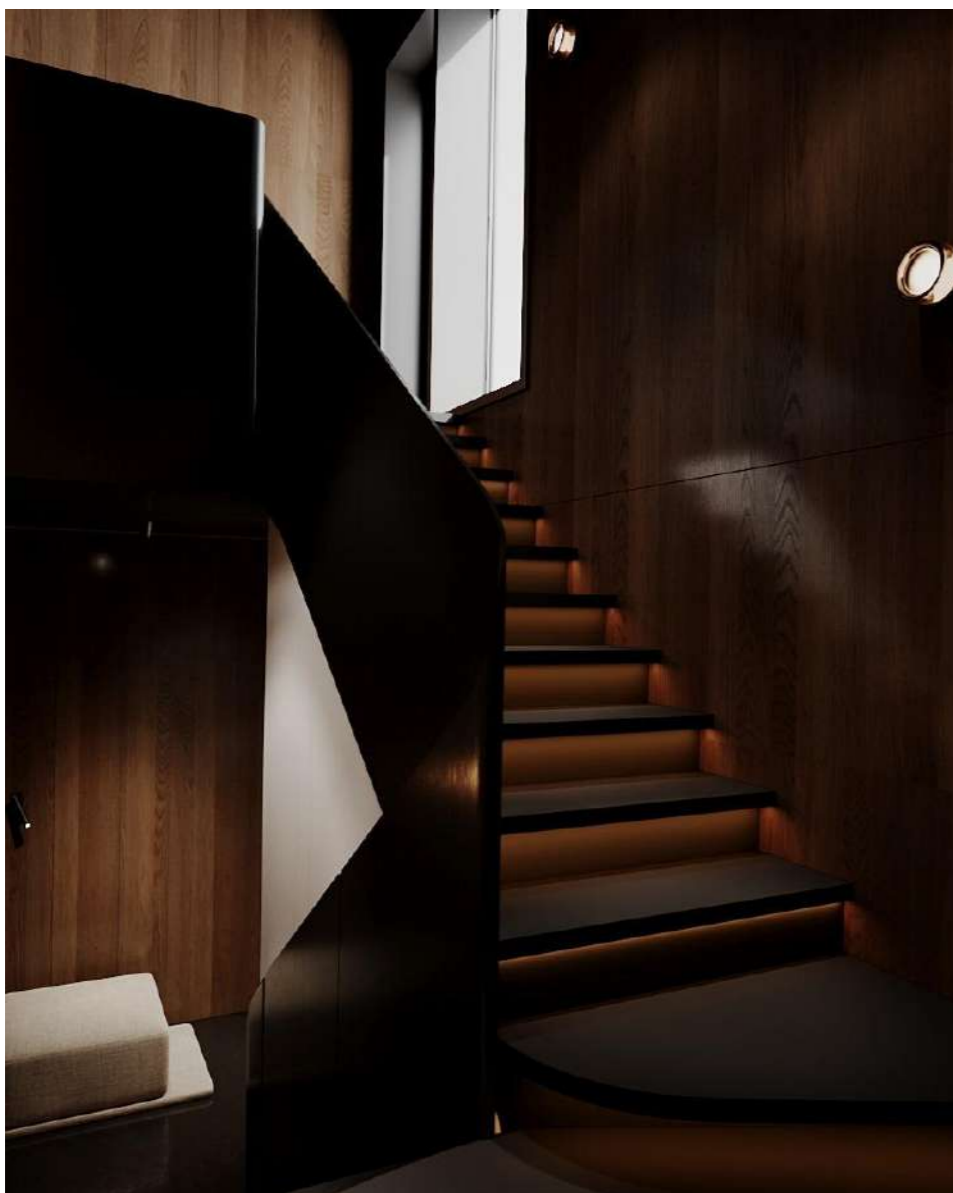

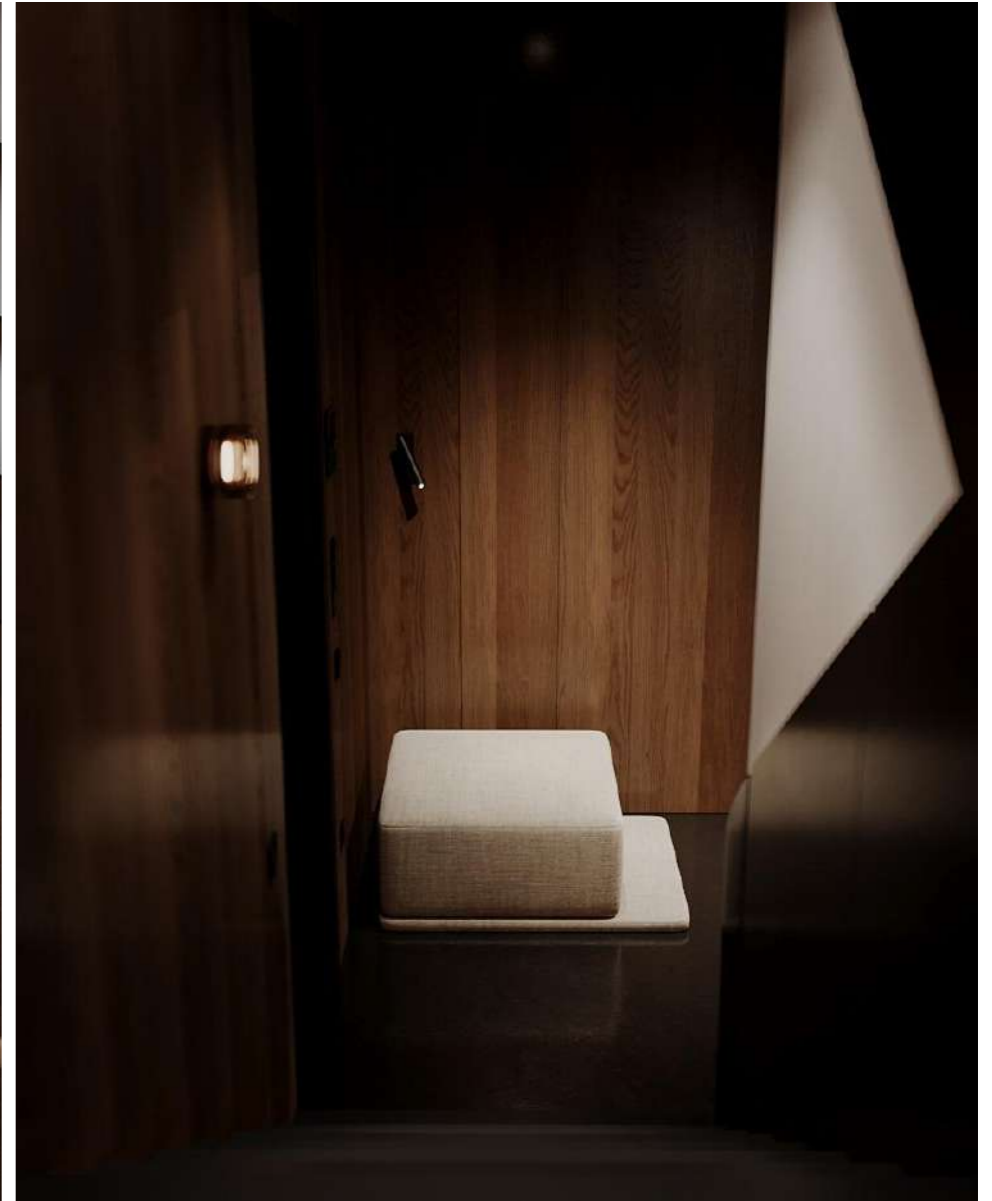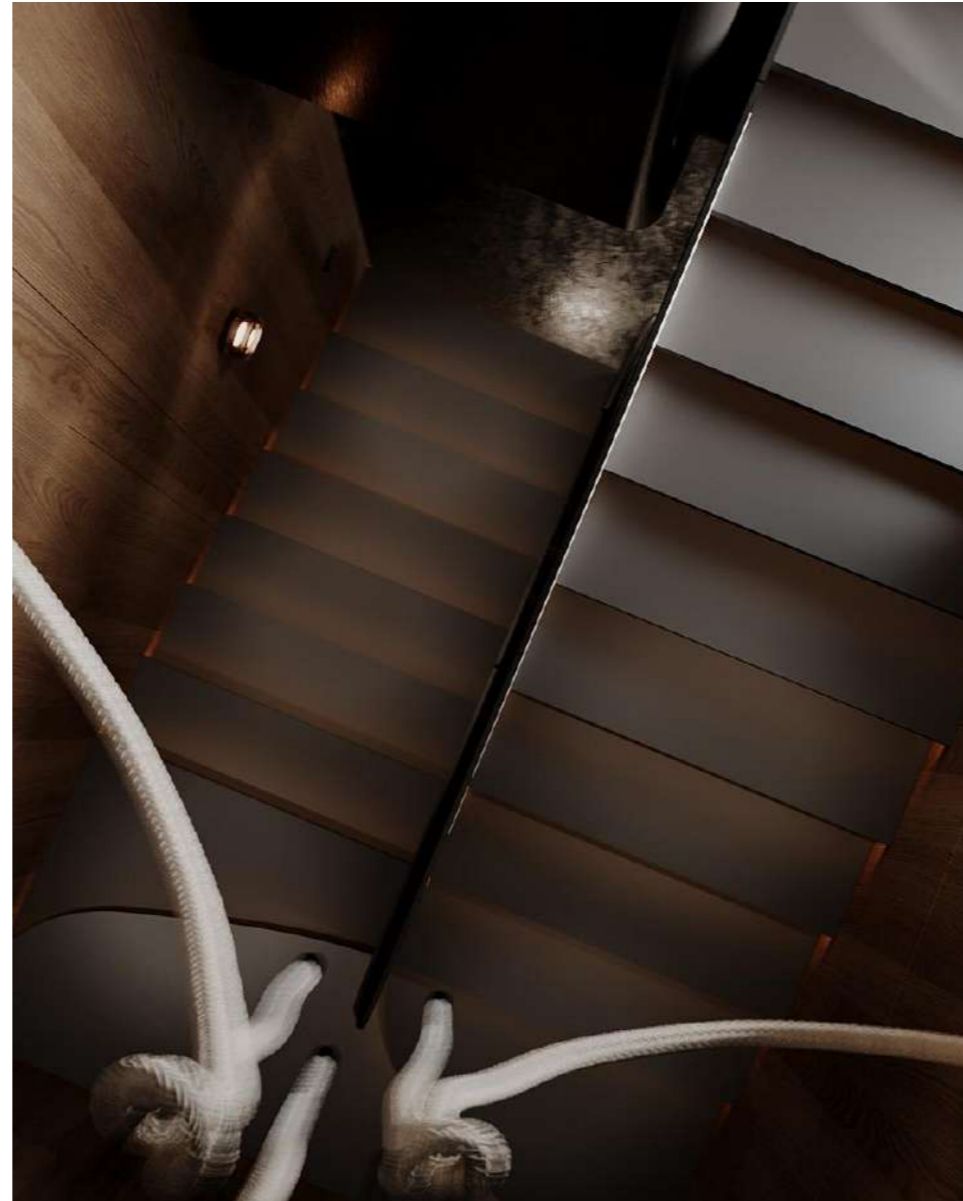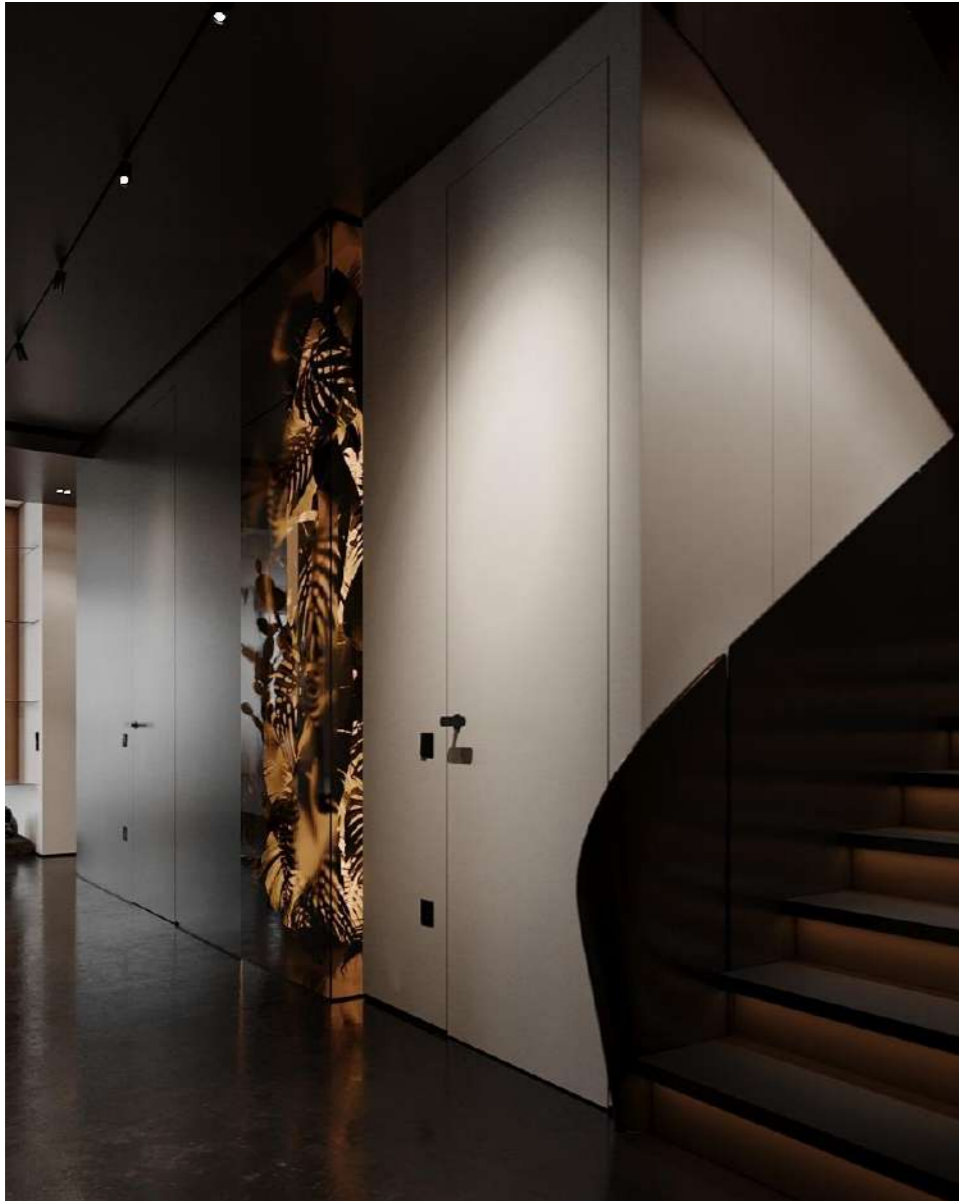



HALL

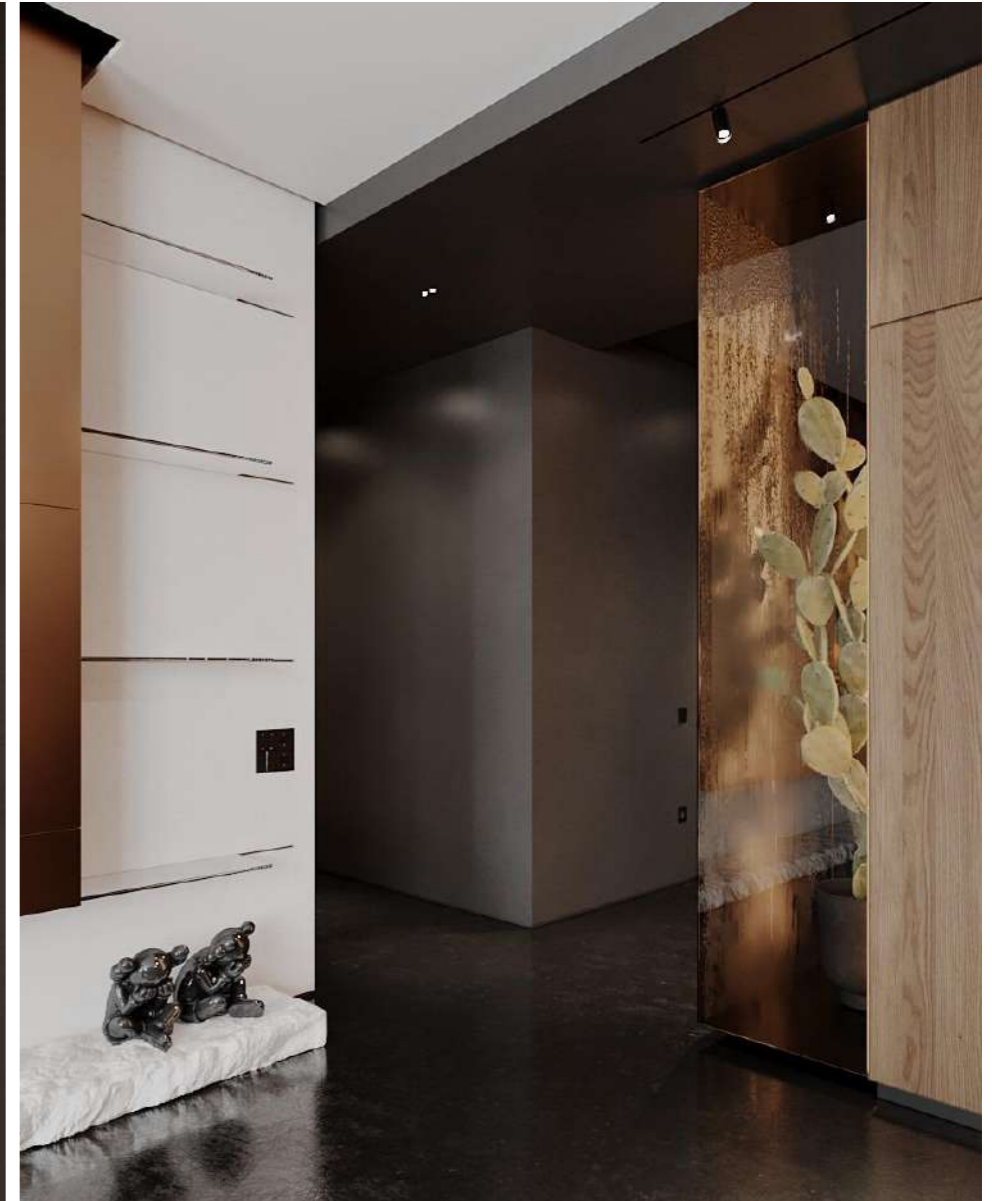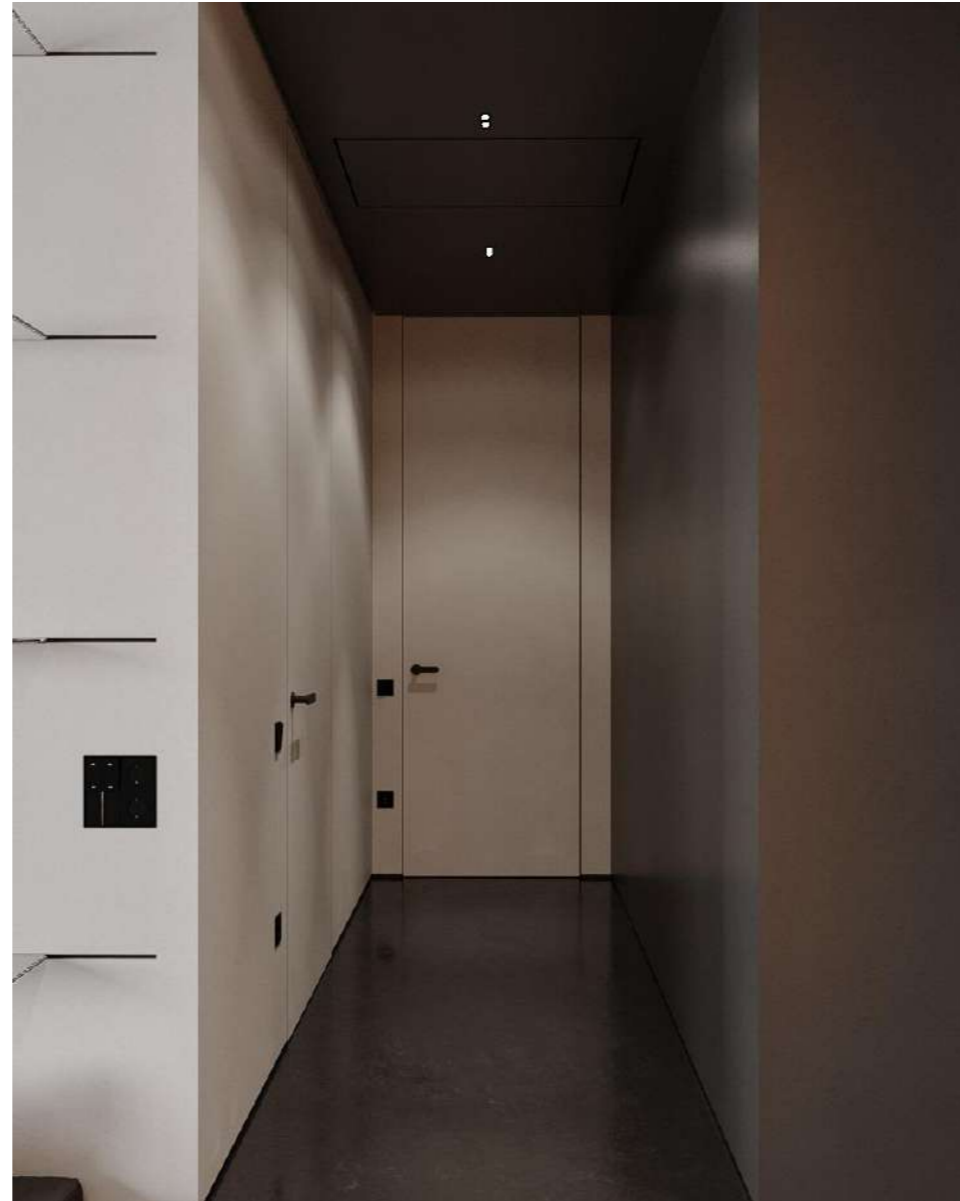


LIVING ROOM






LIVING ROOM





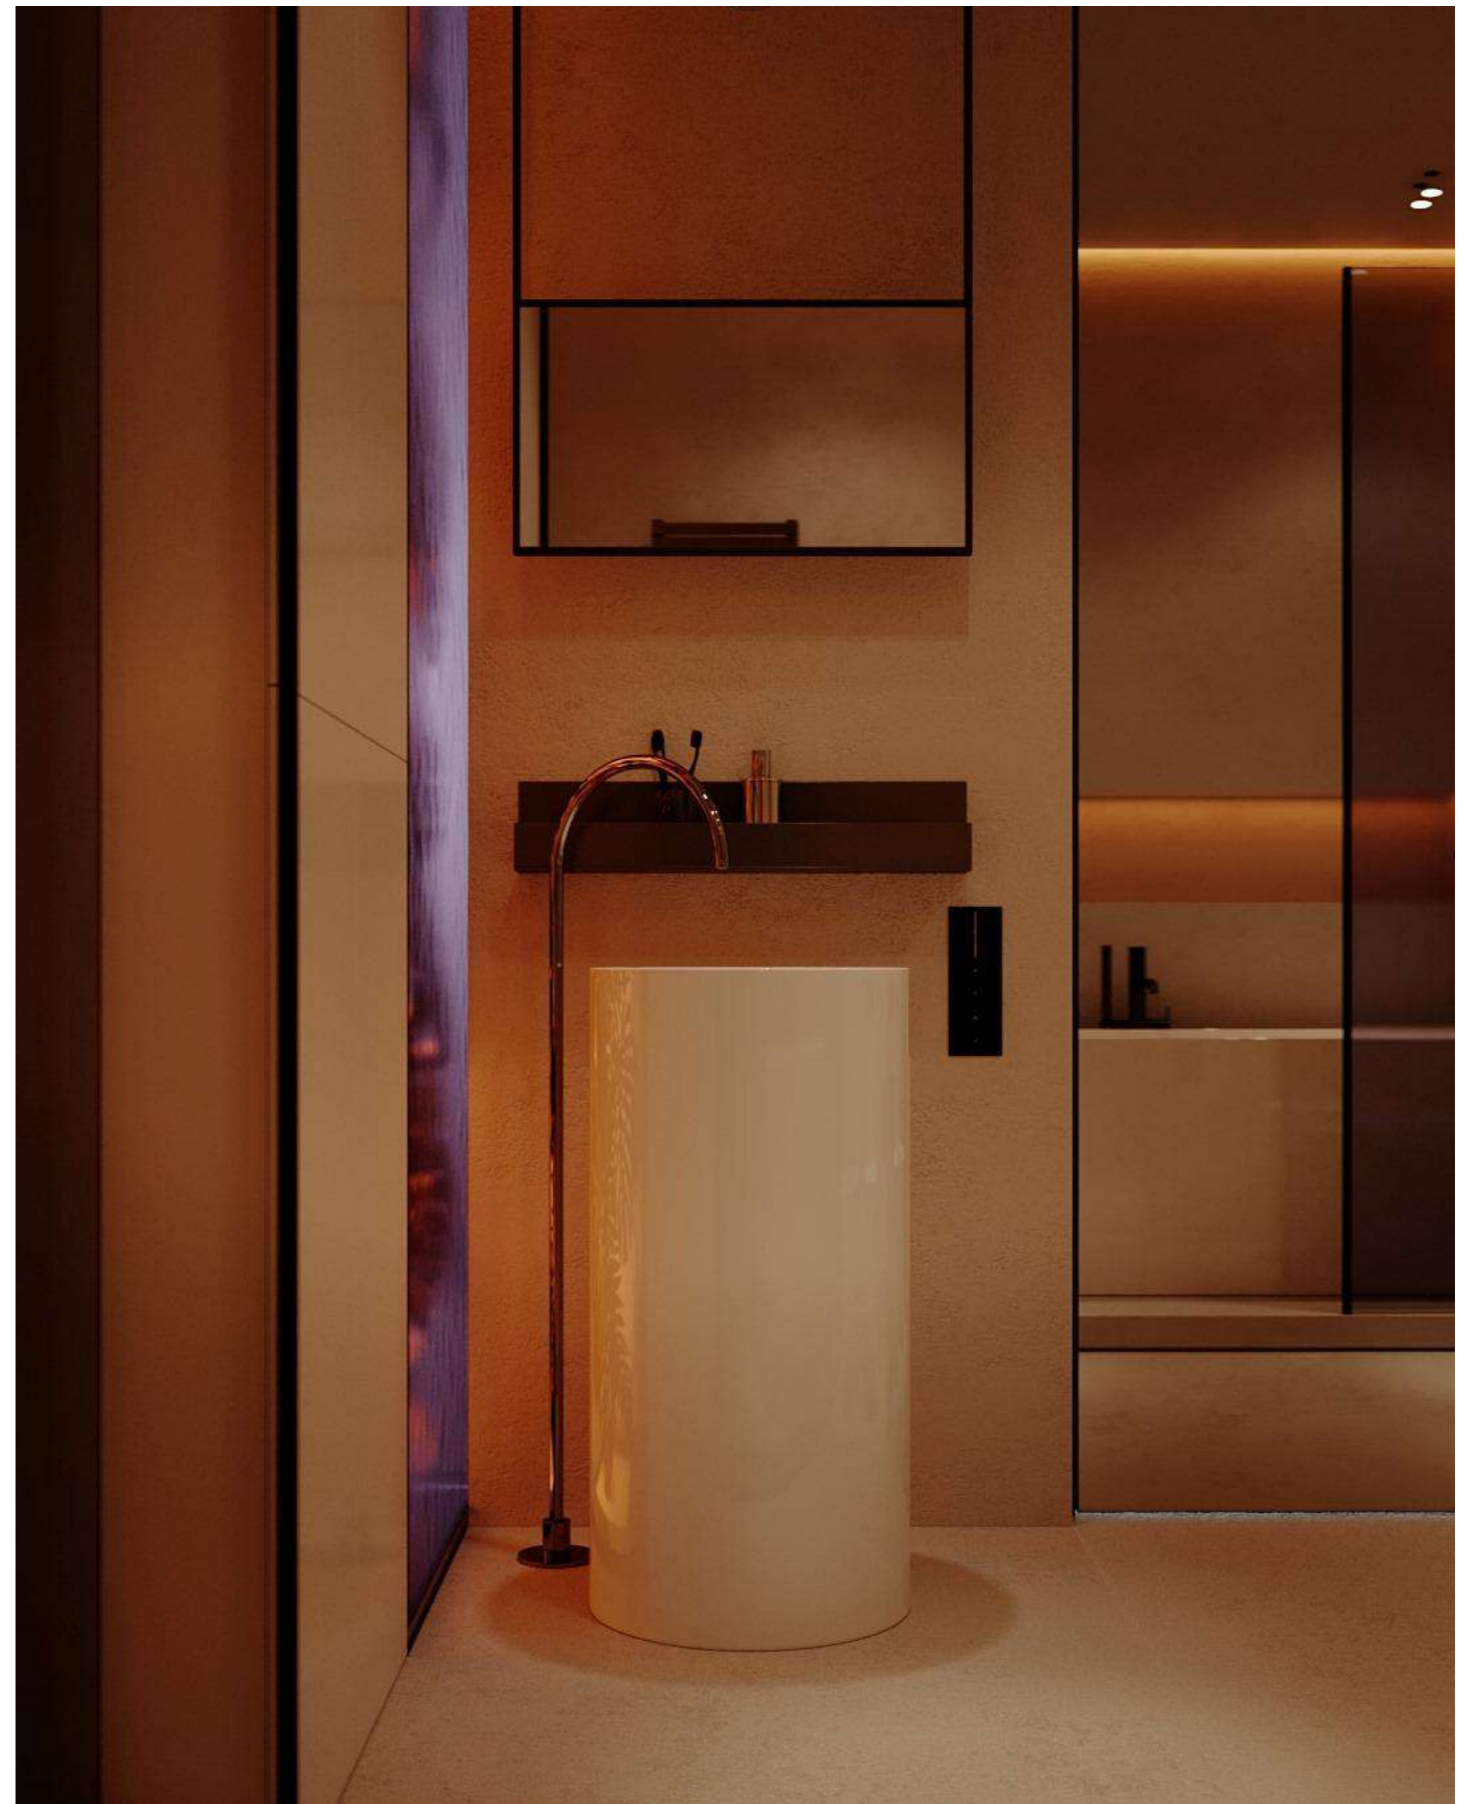


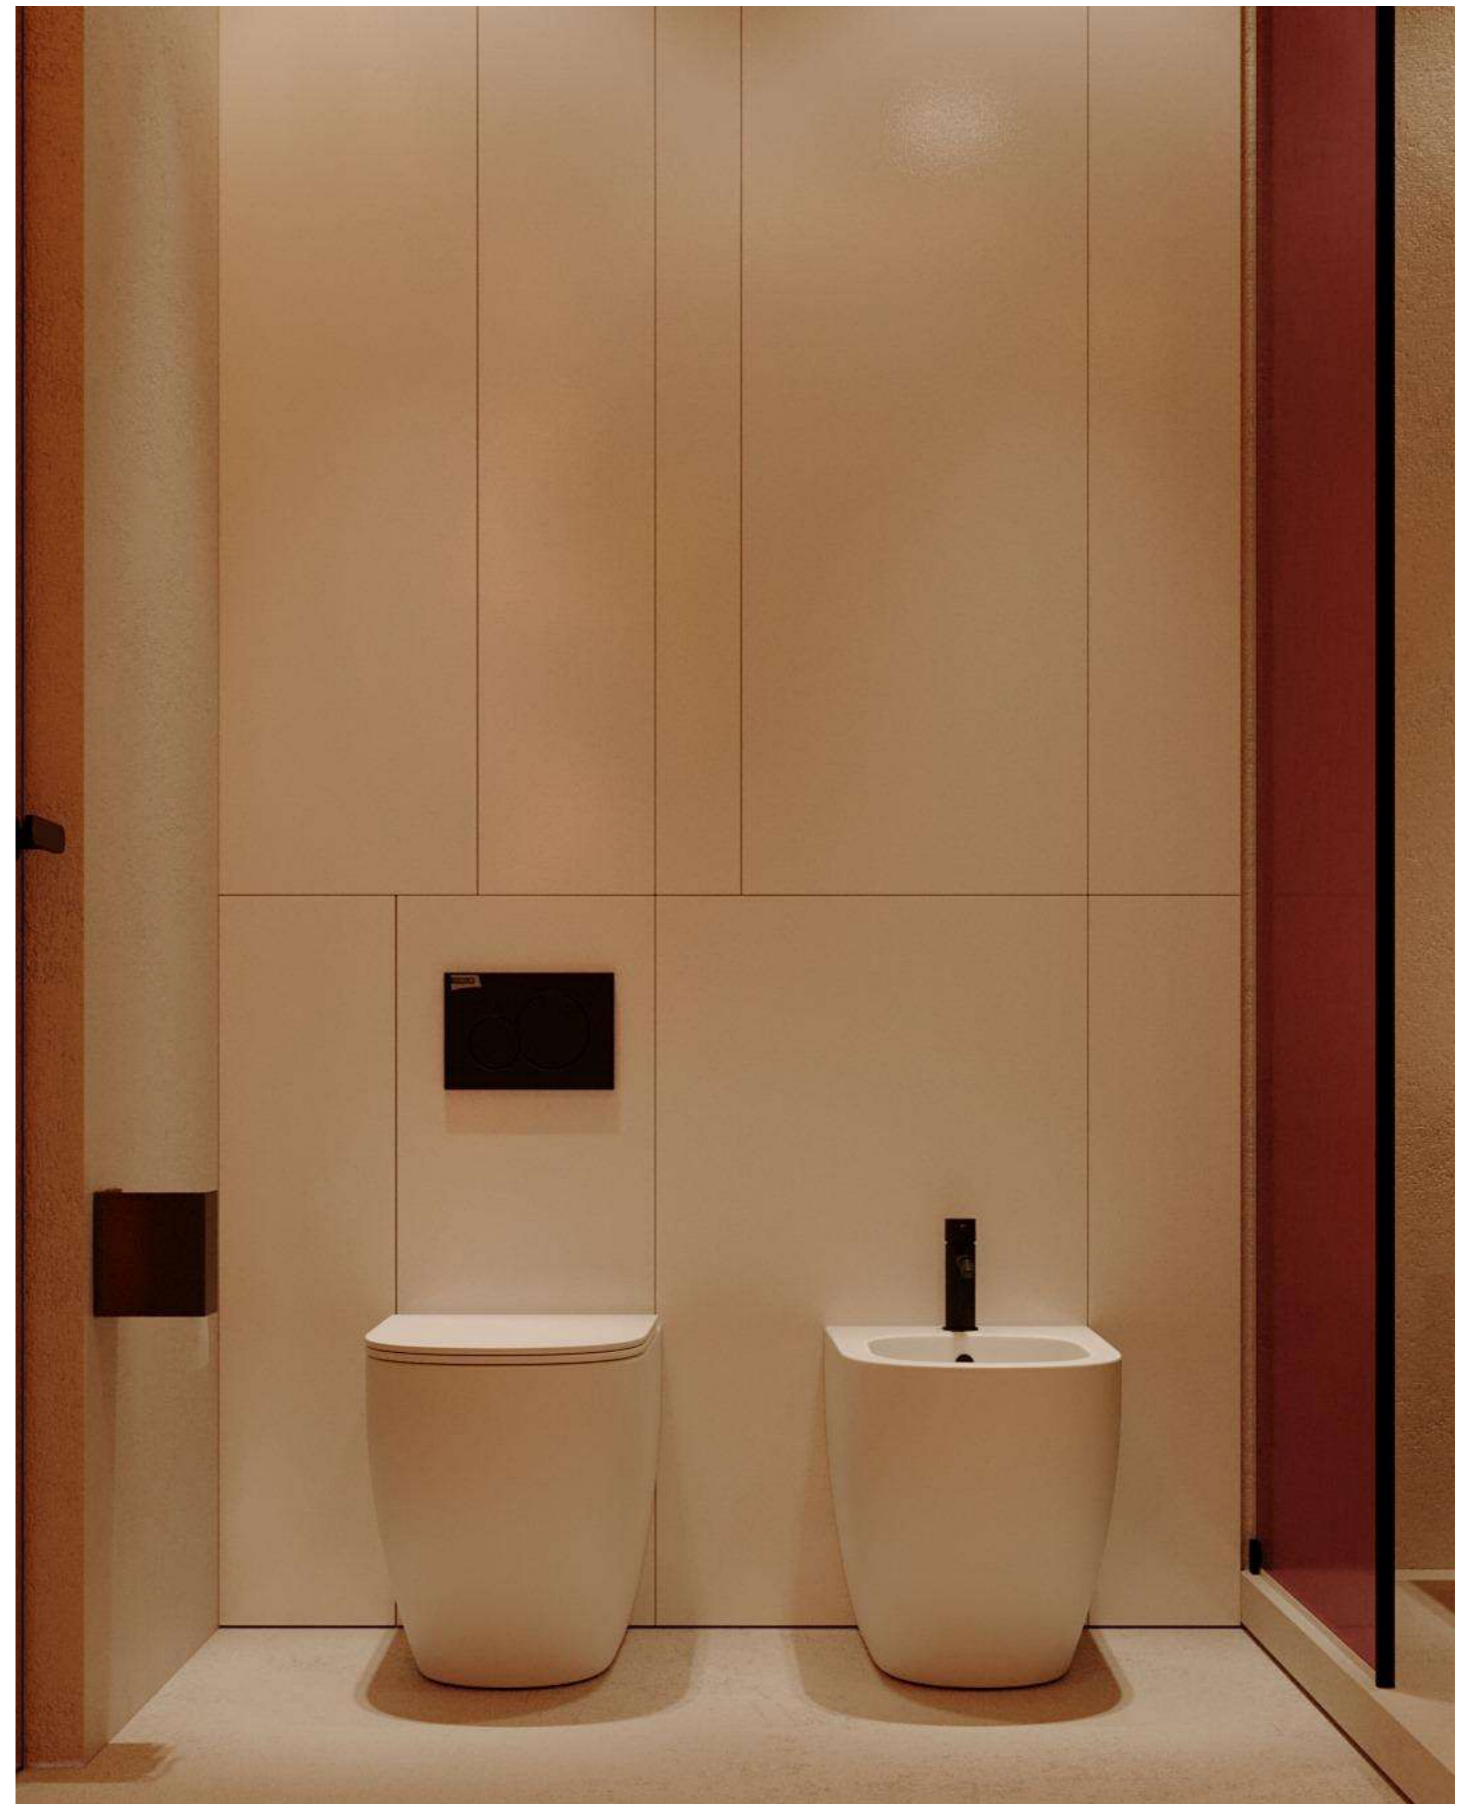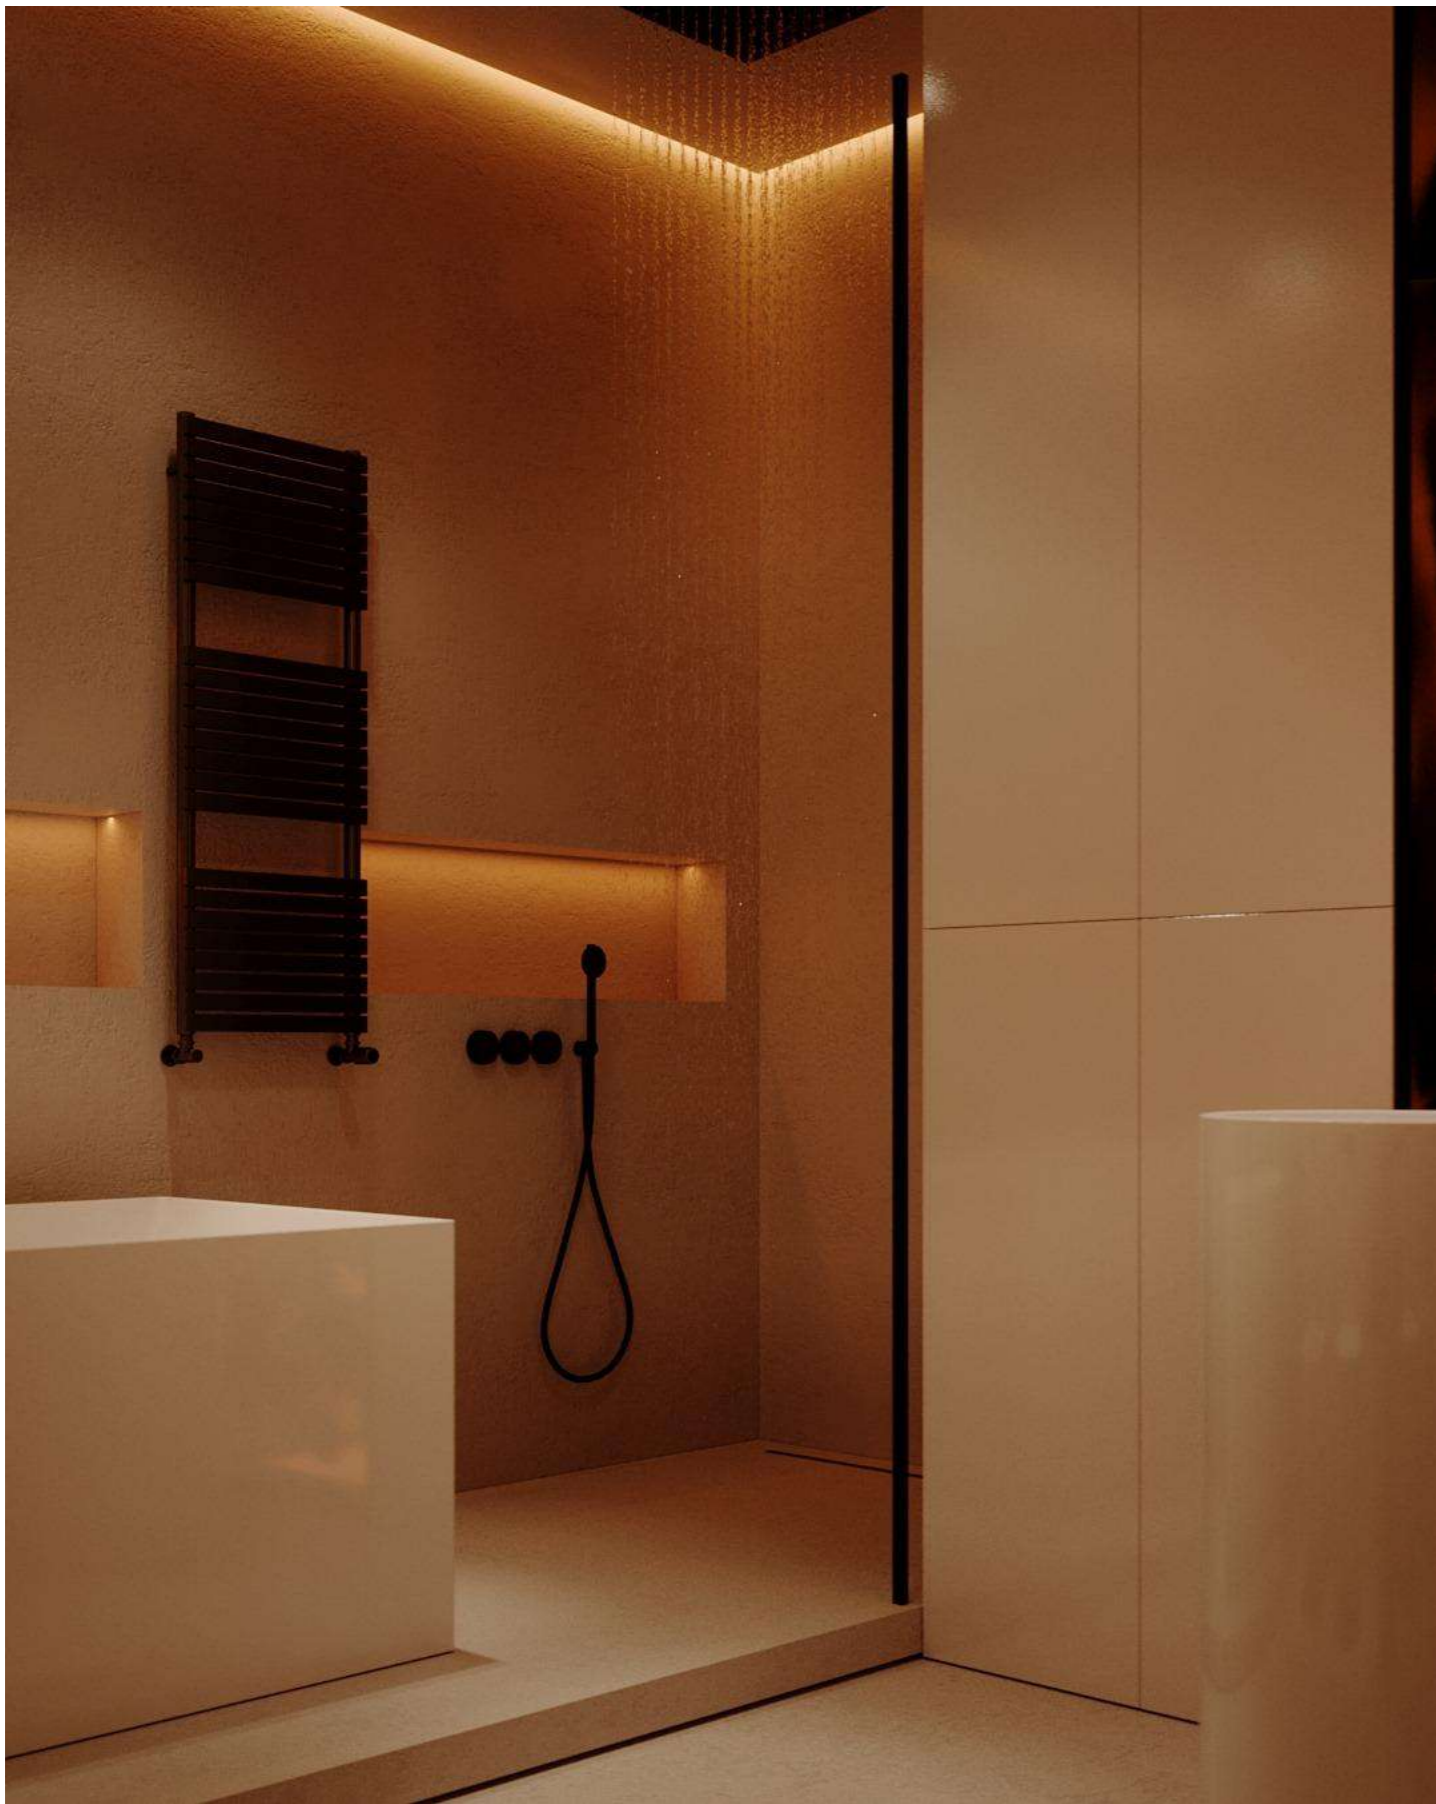

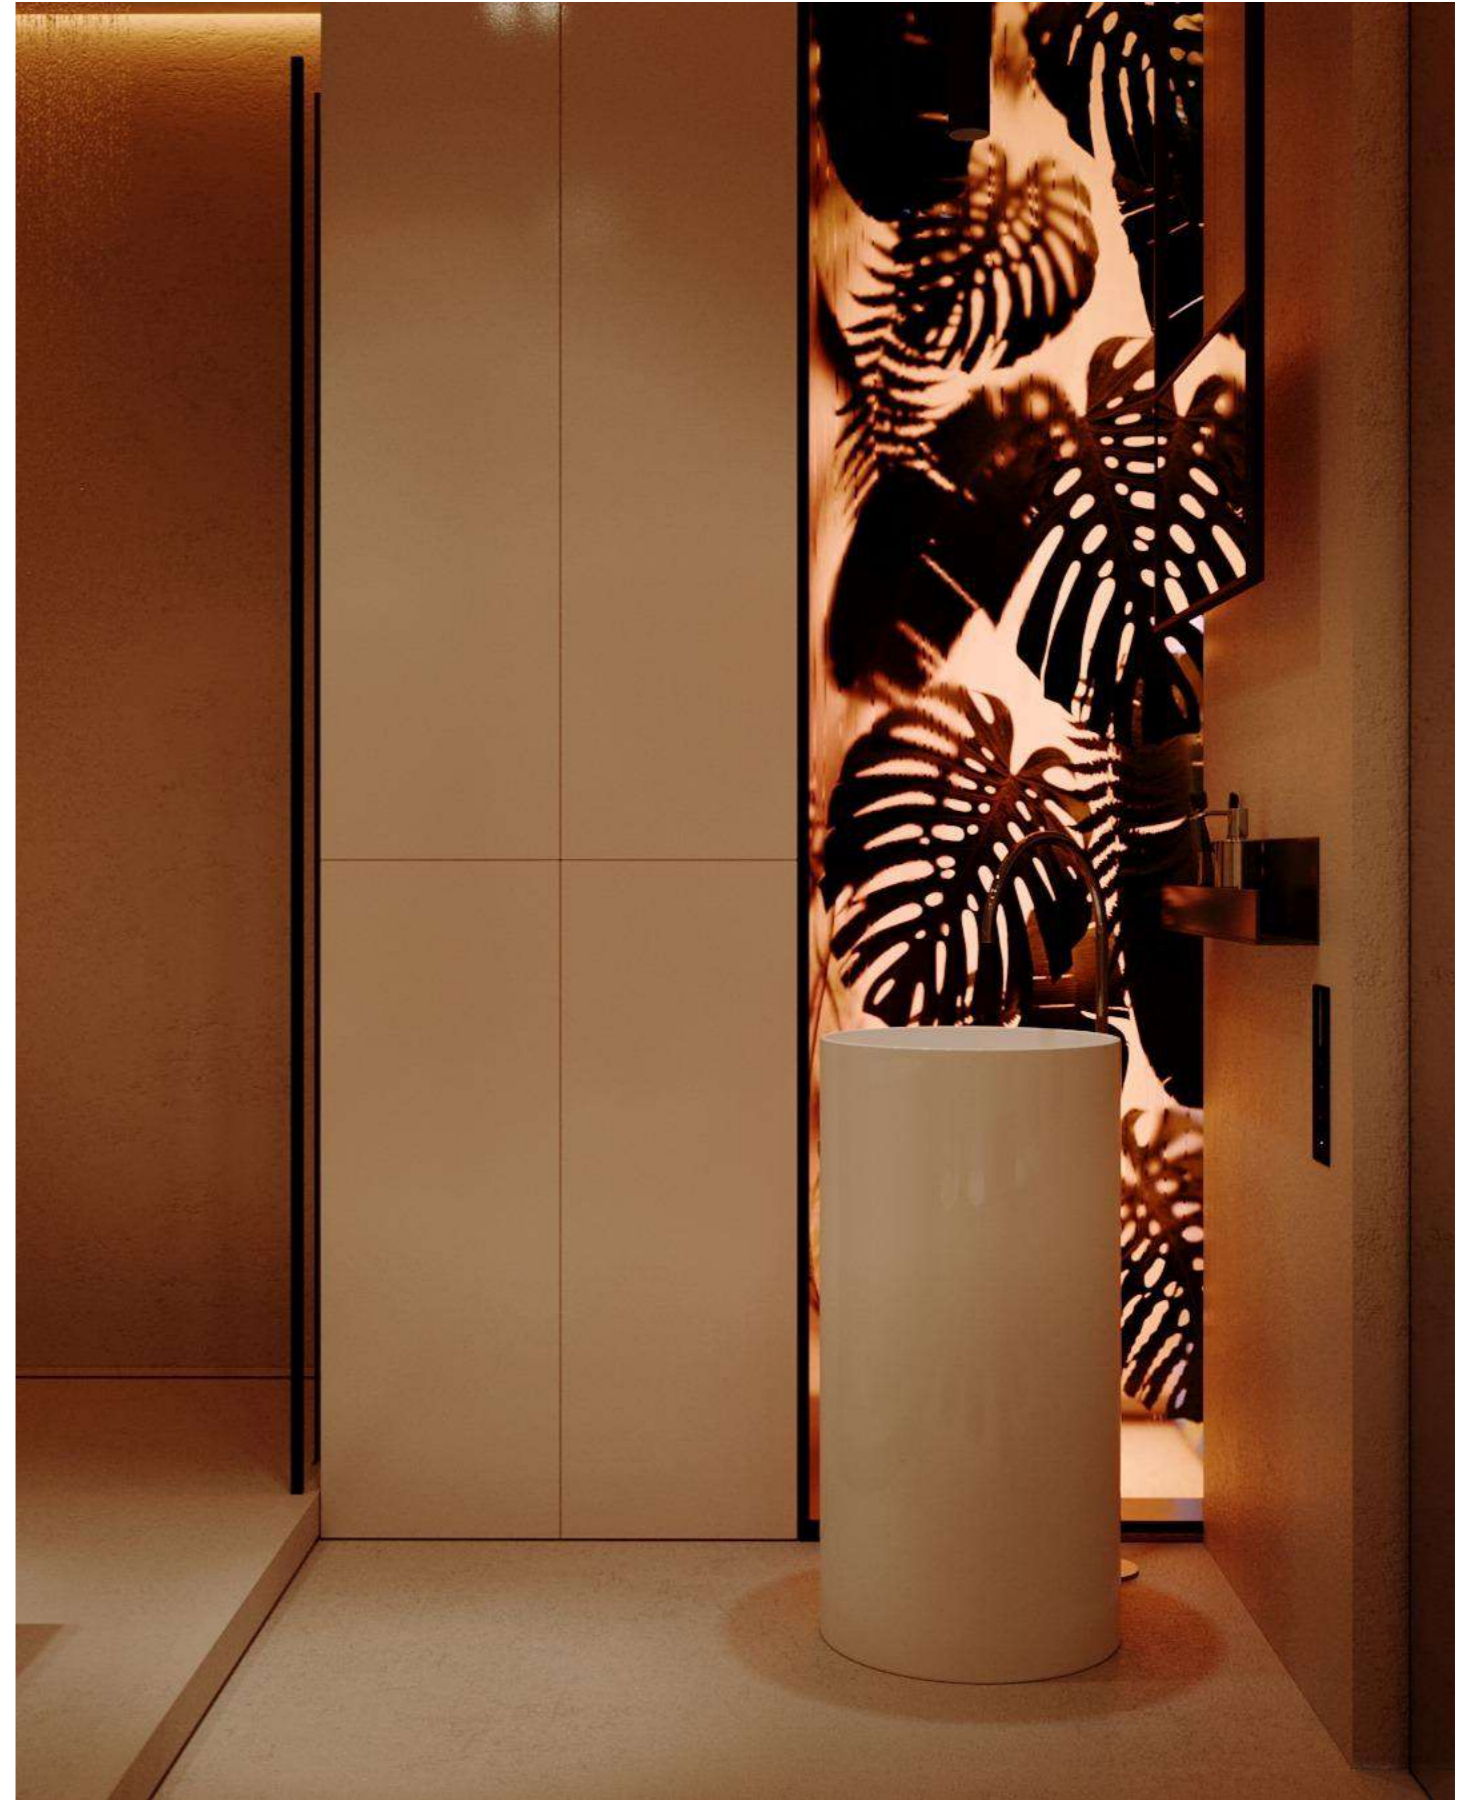



BEDROOM

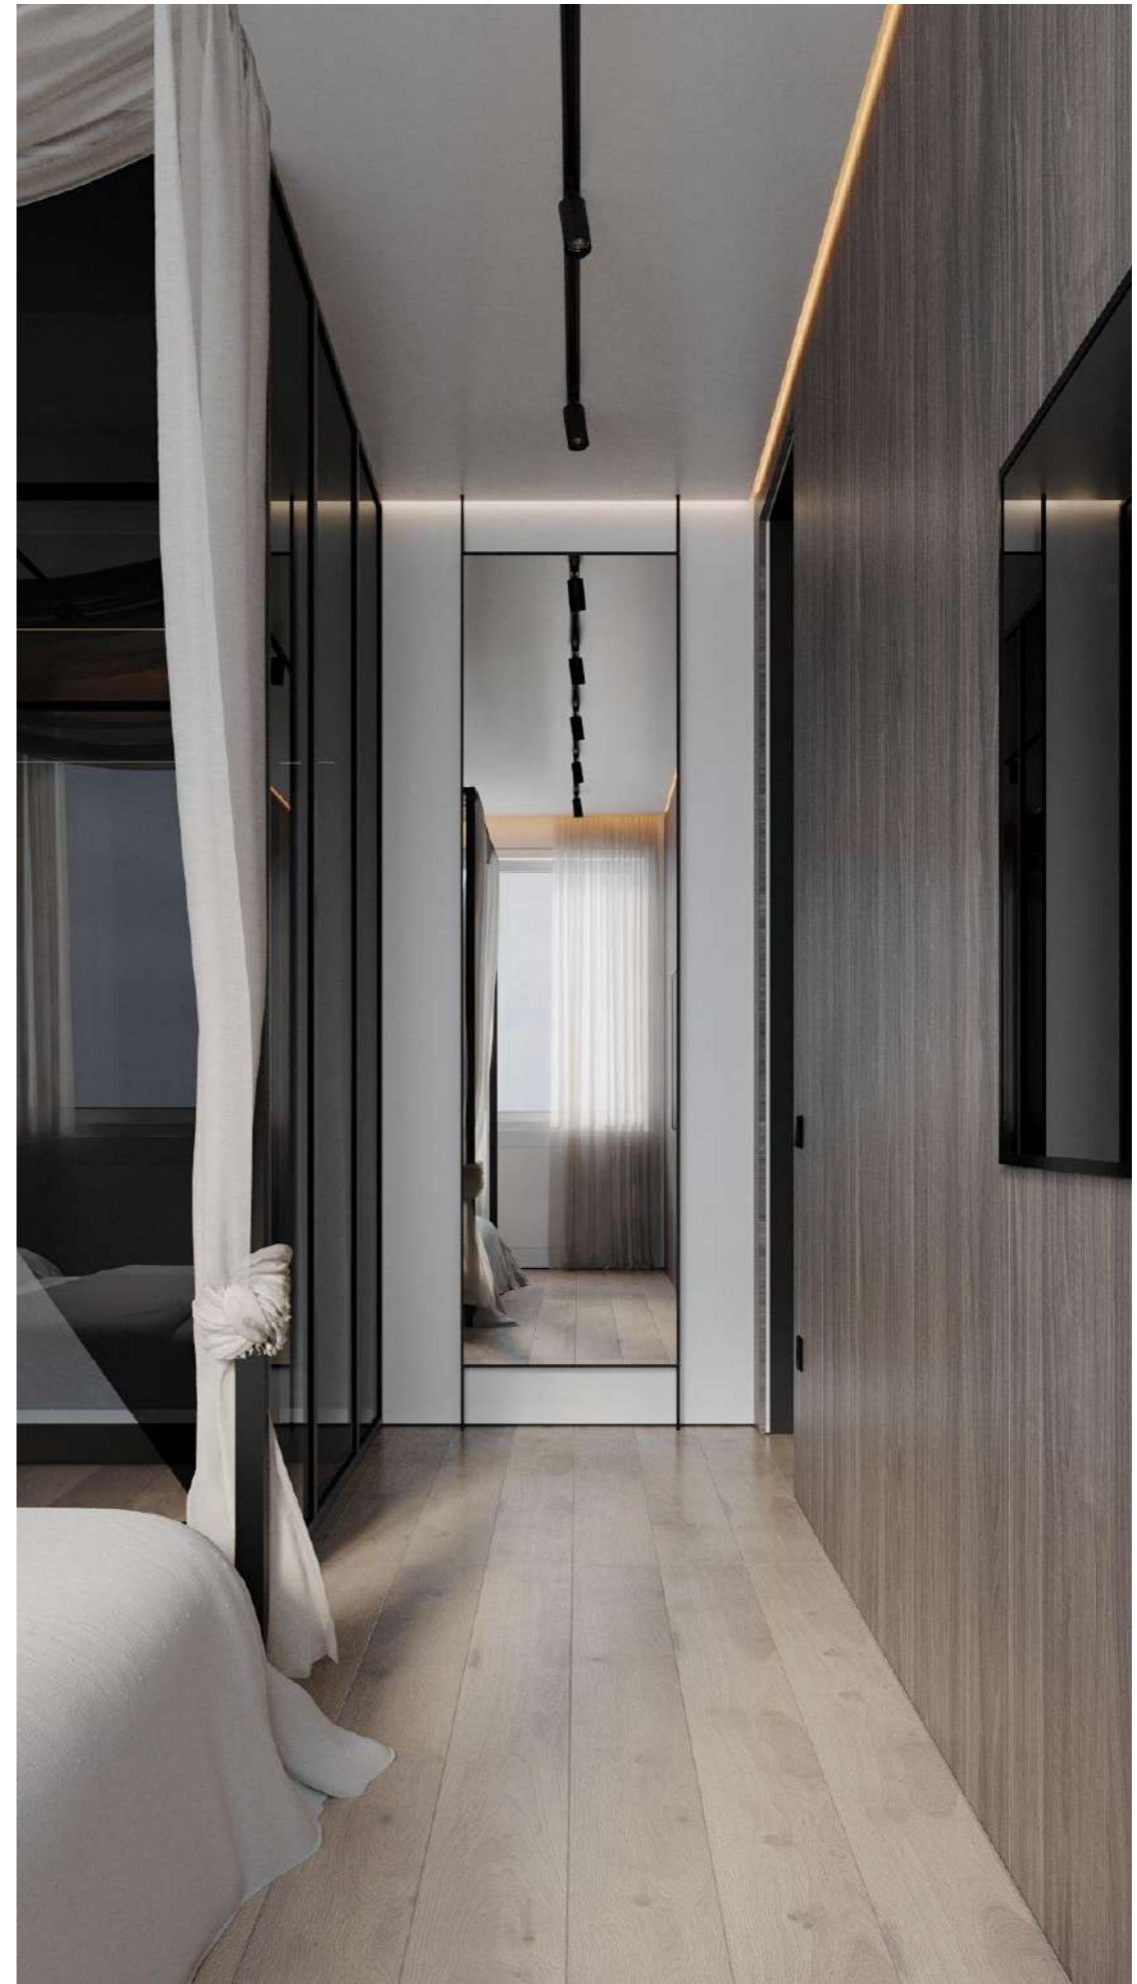



BEDROOM




BEDROOM



KIDS ROOM

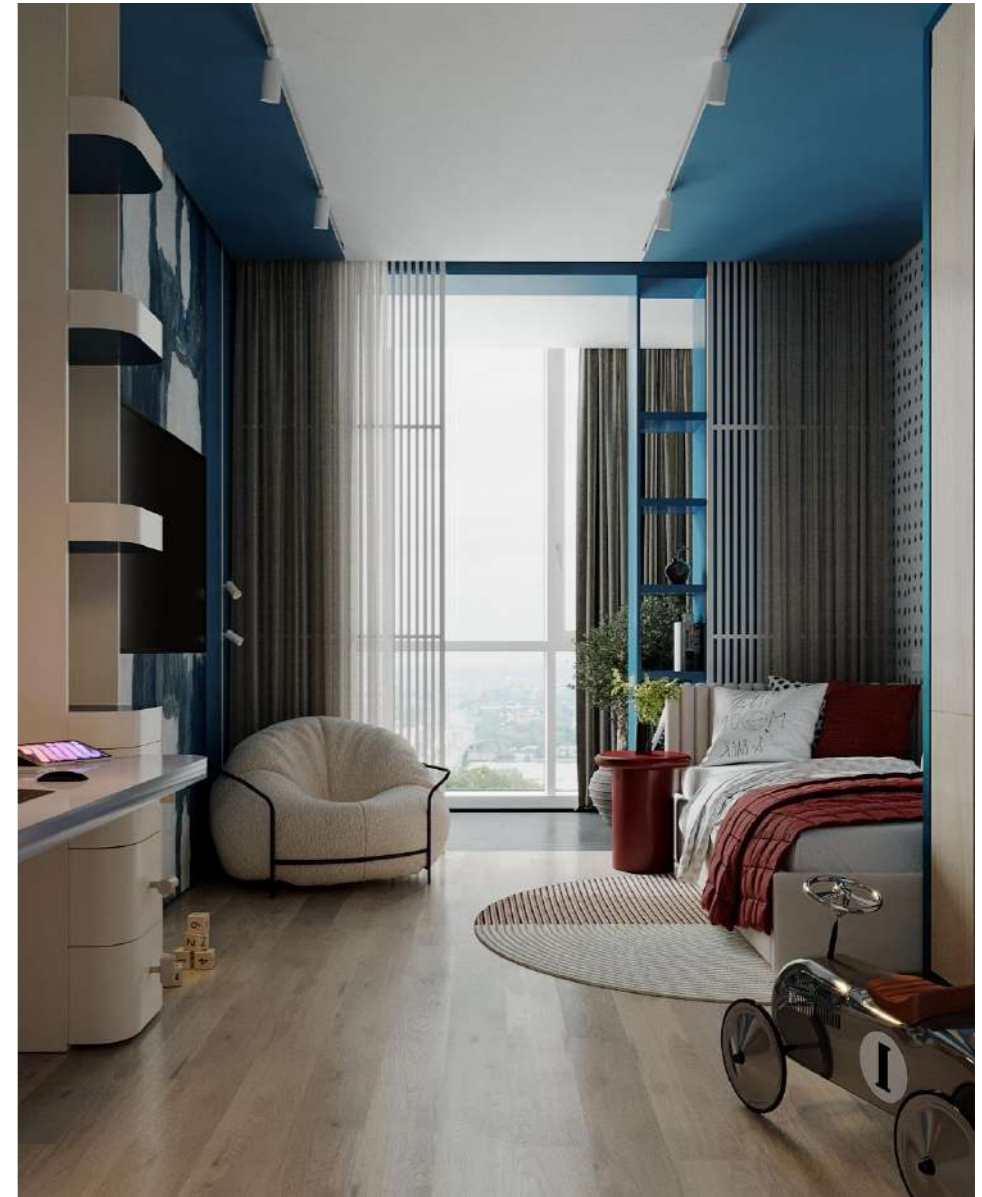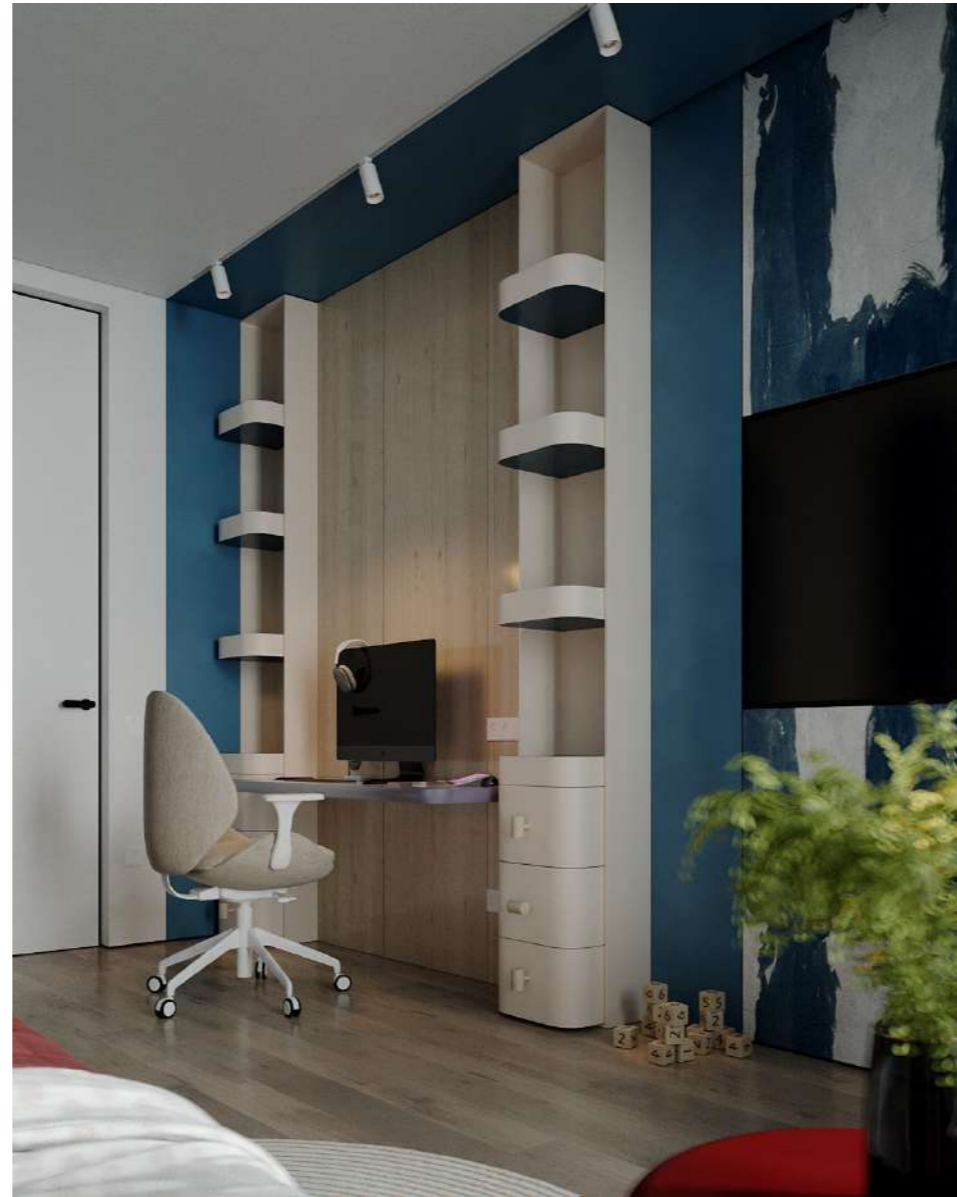

KIDS ROOM

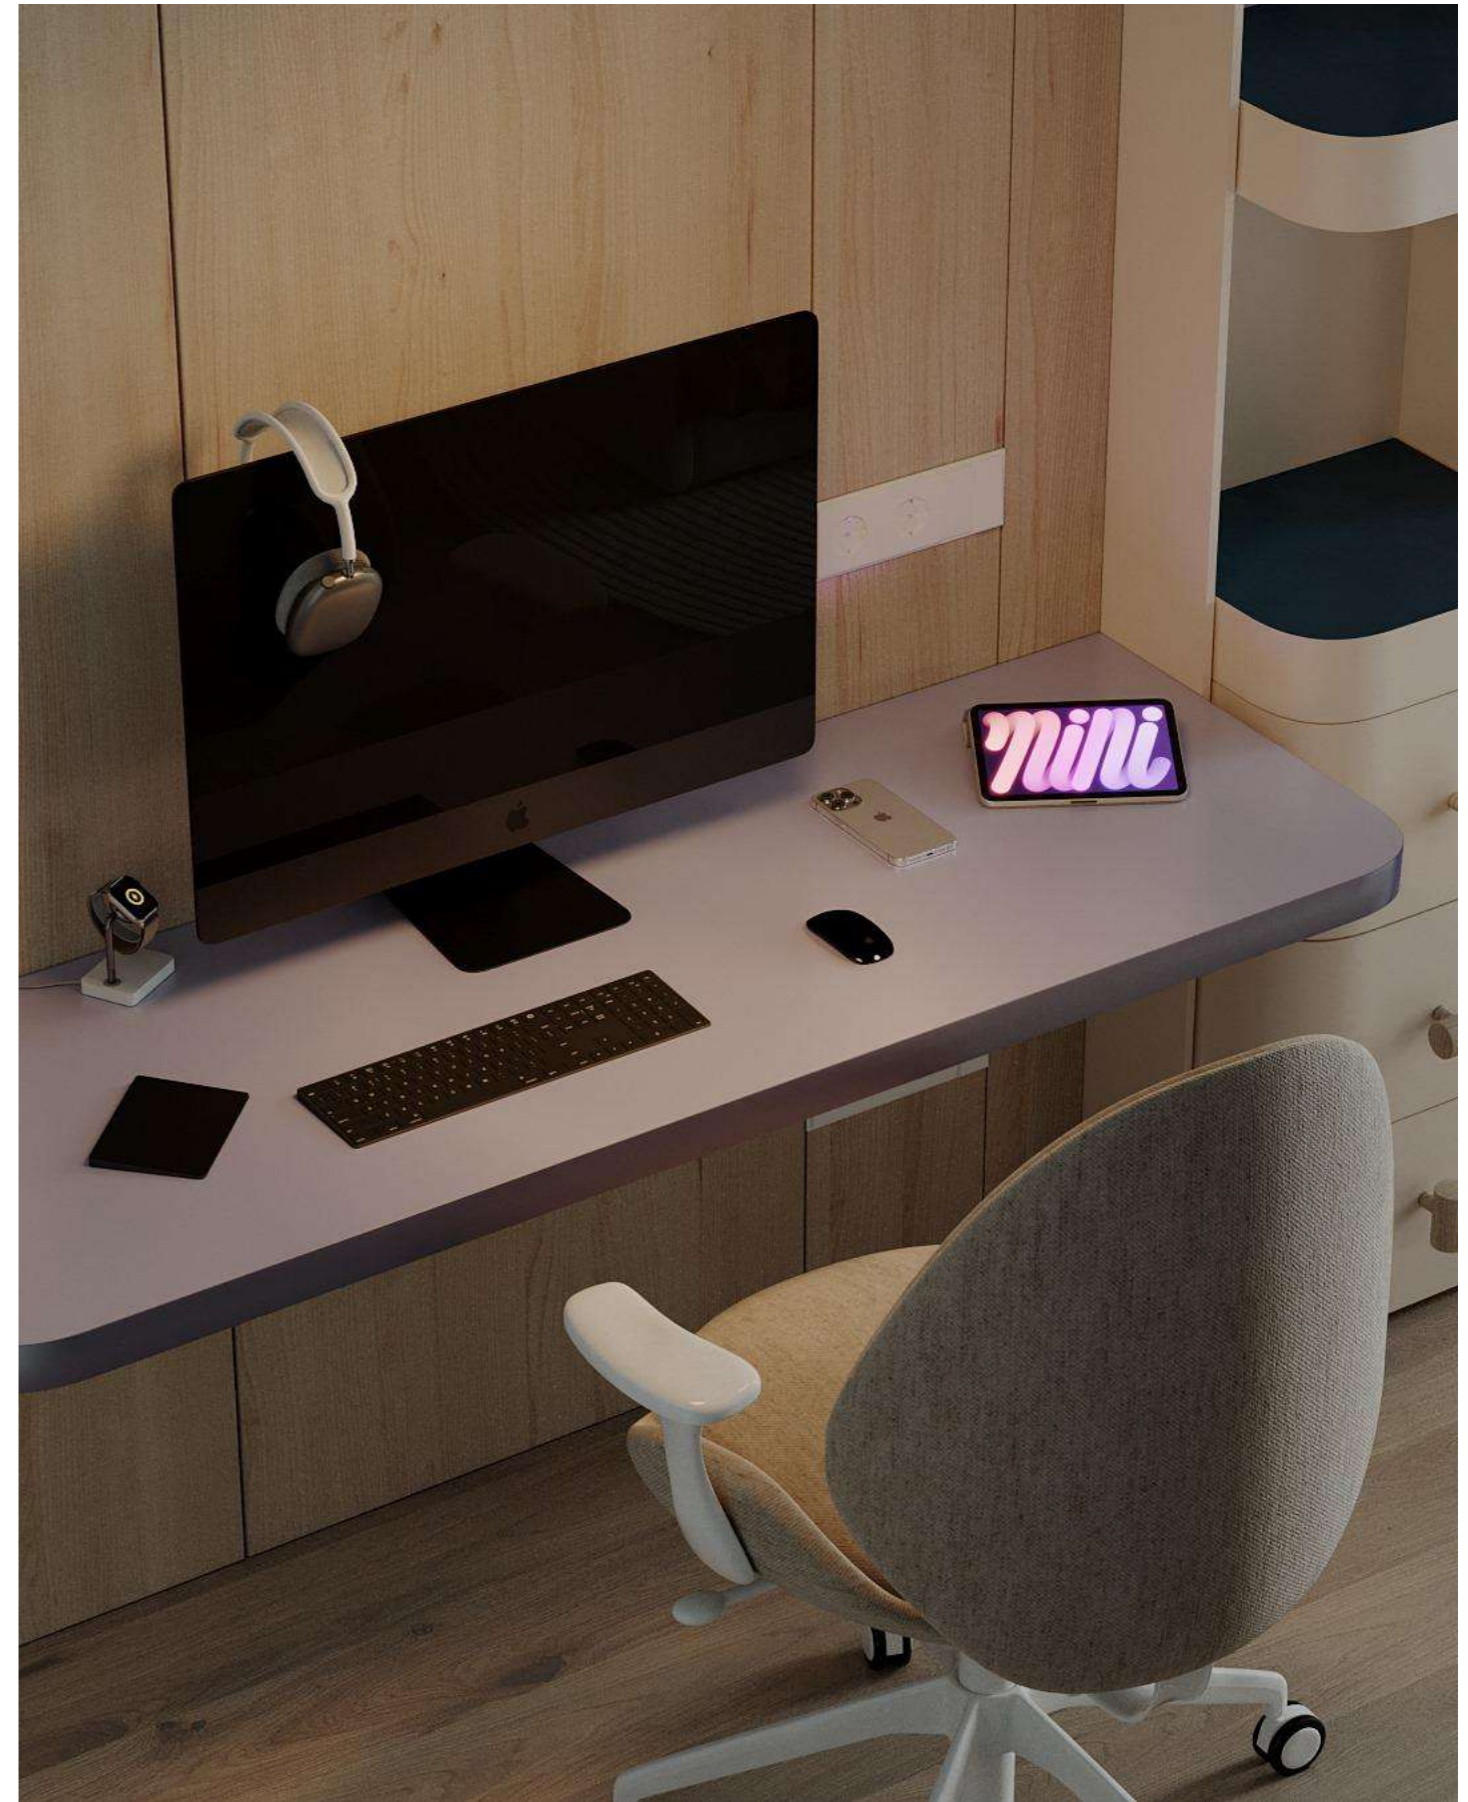


KIDS ROOM



KIDS ROOM



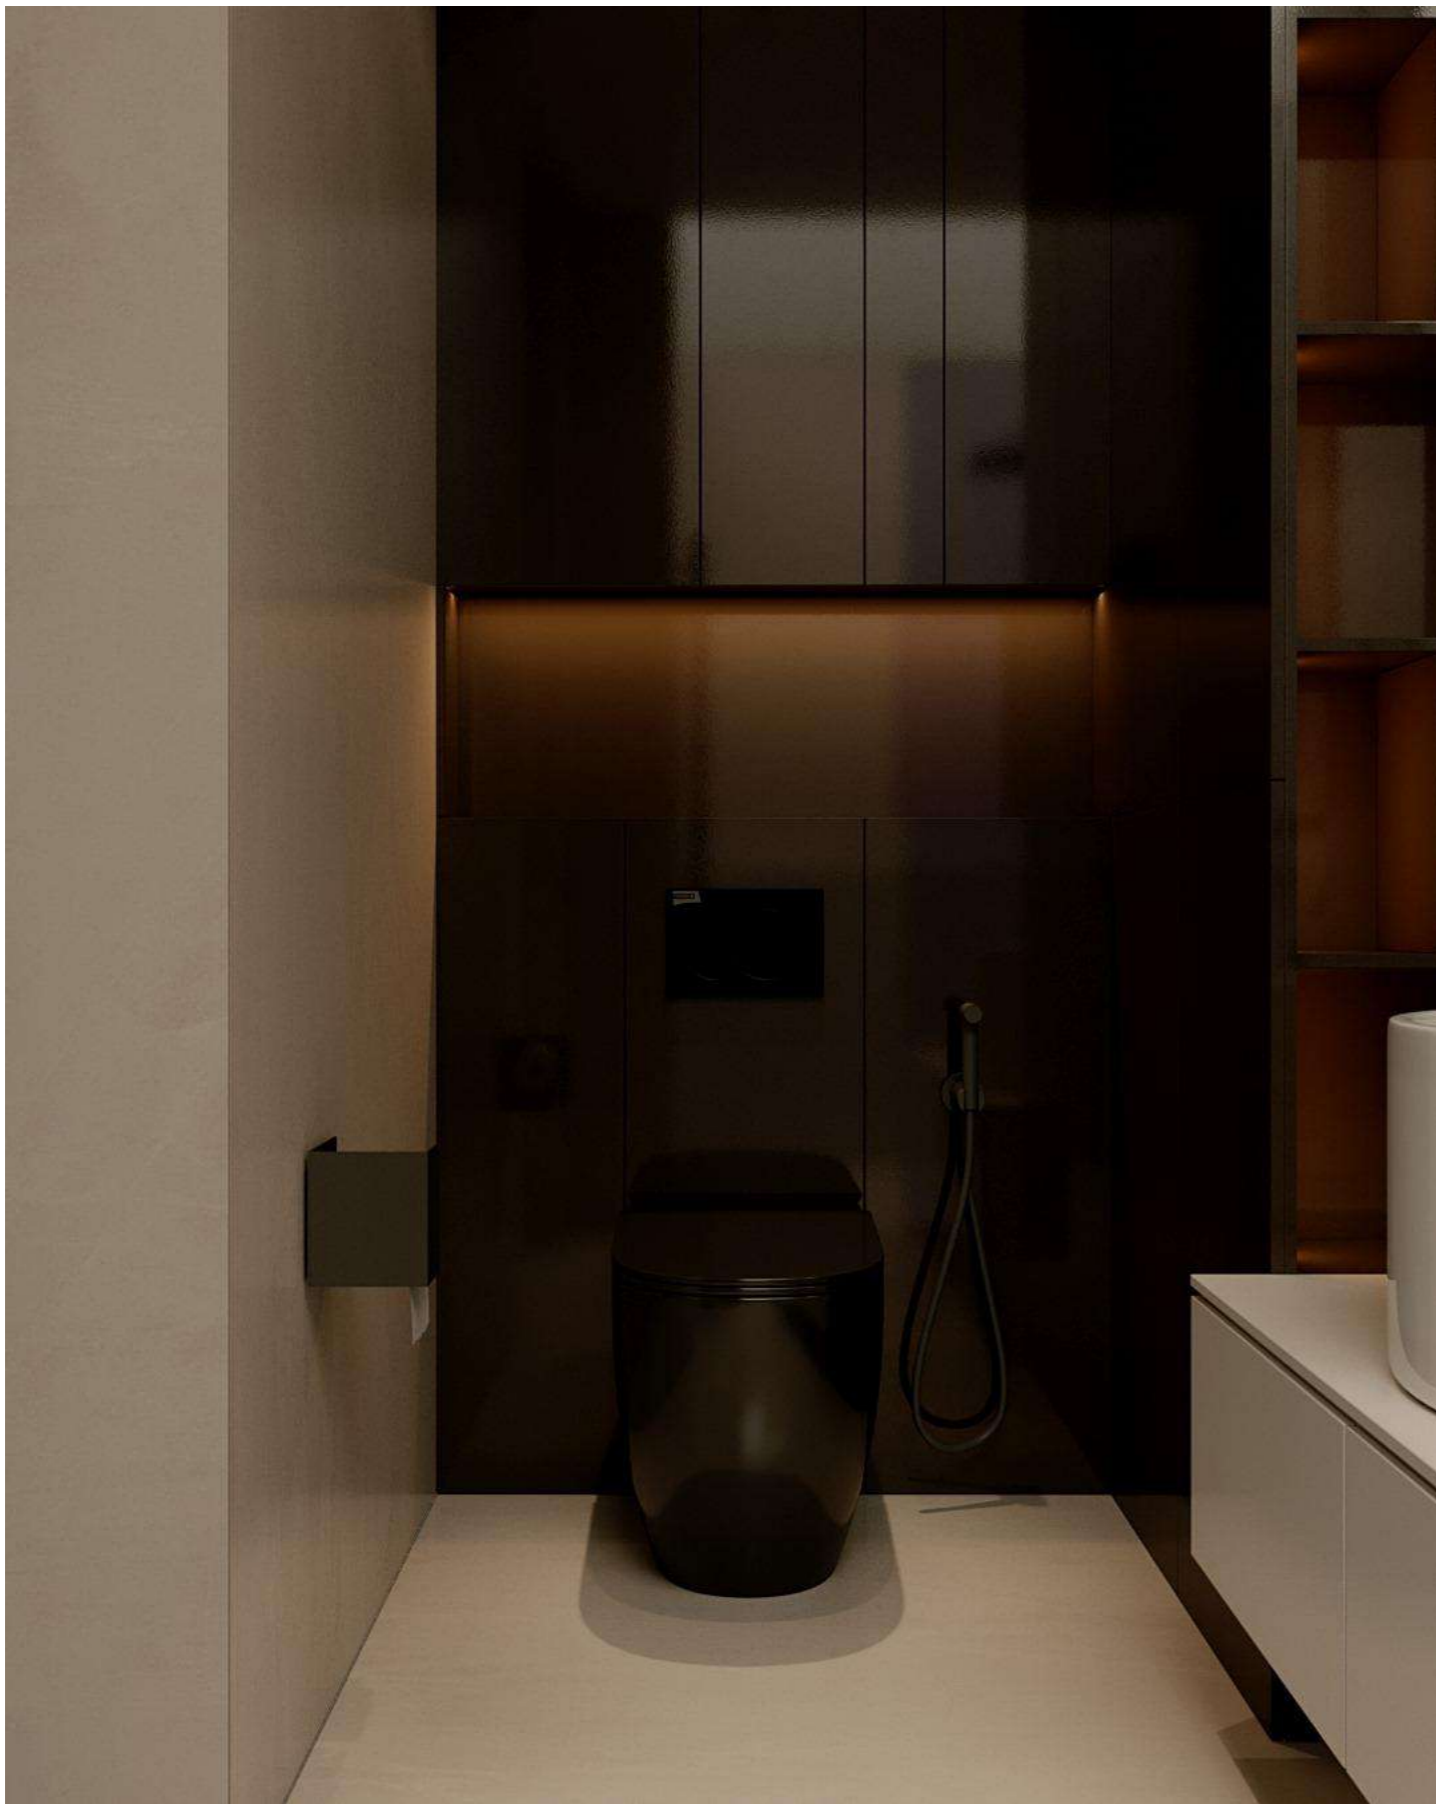


WC TERRACE



WC TERRACE




TERRACE

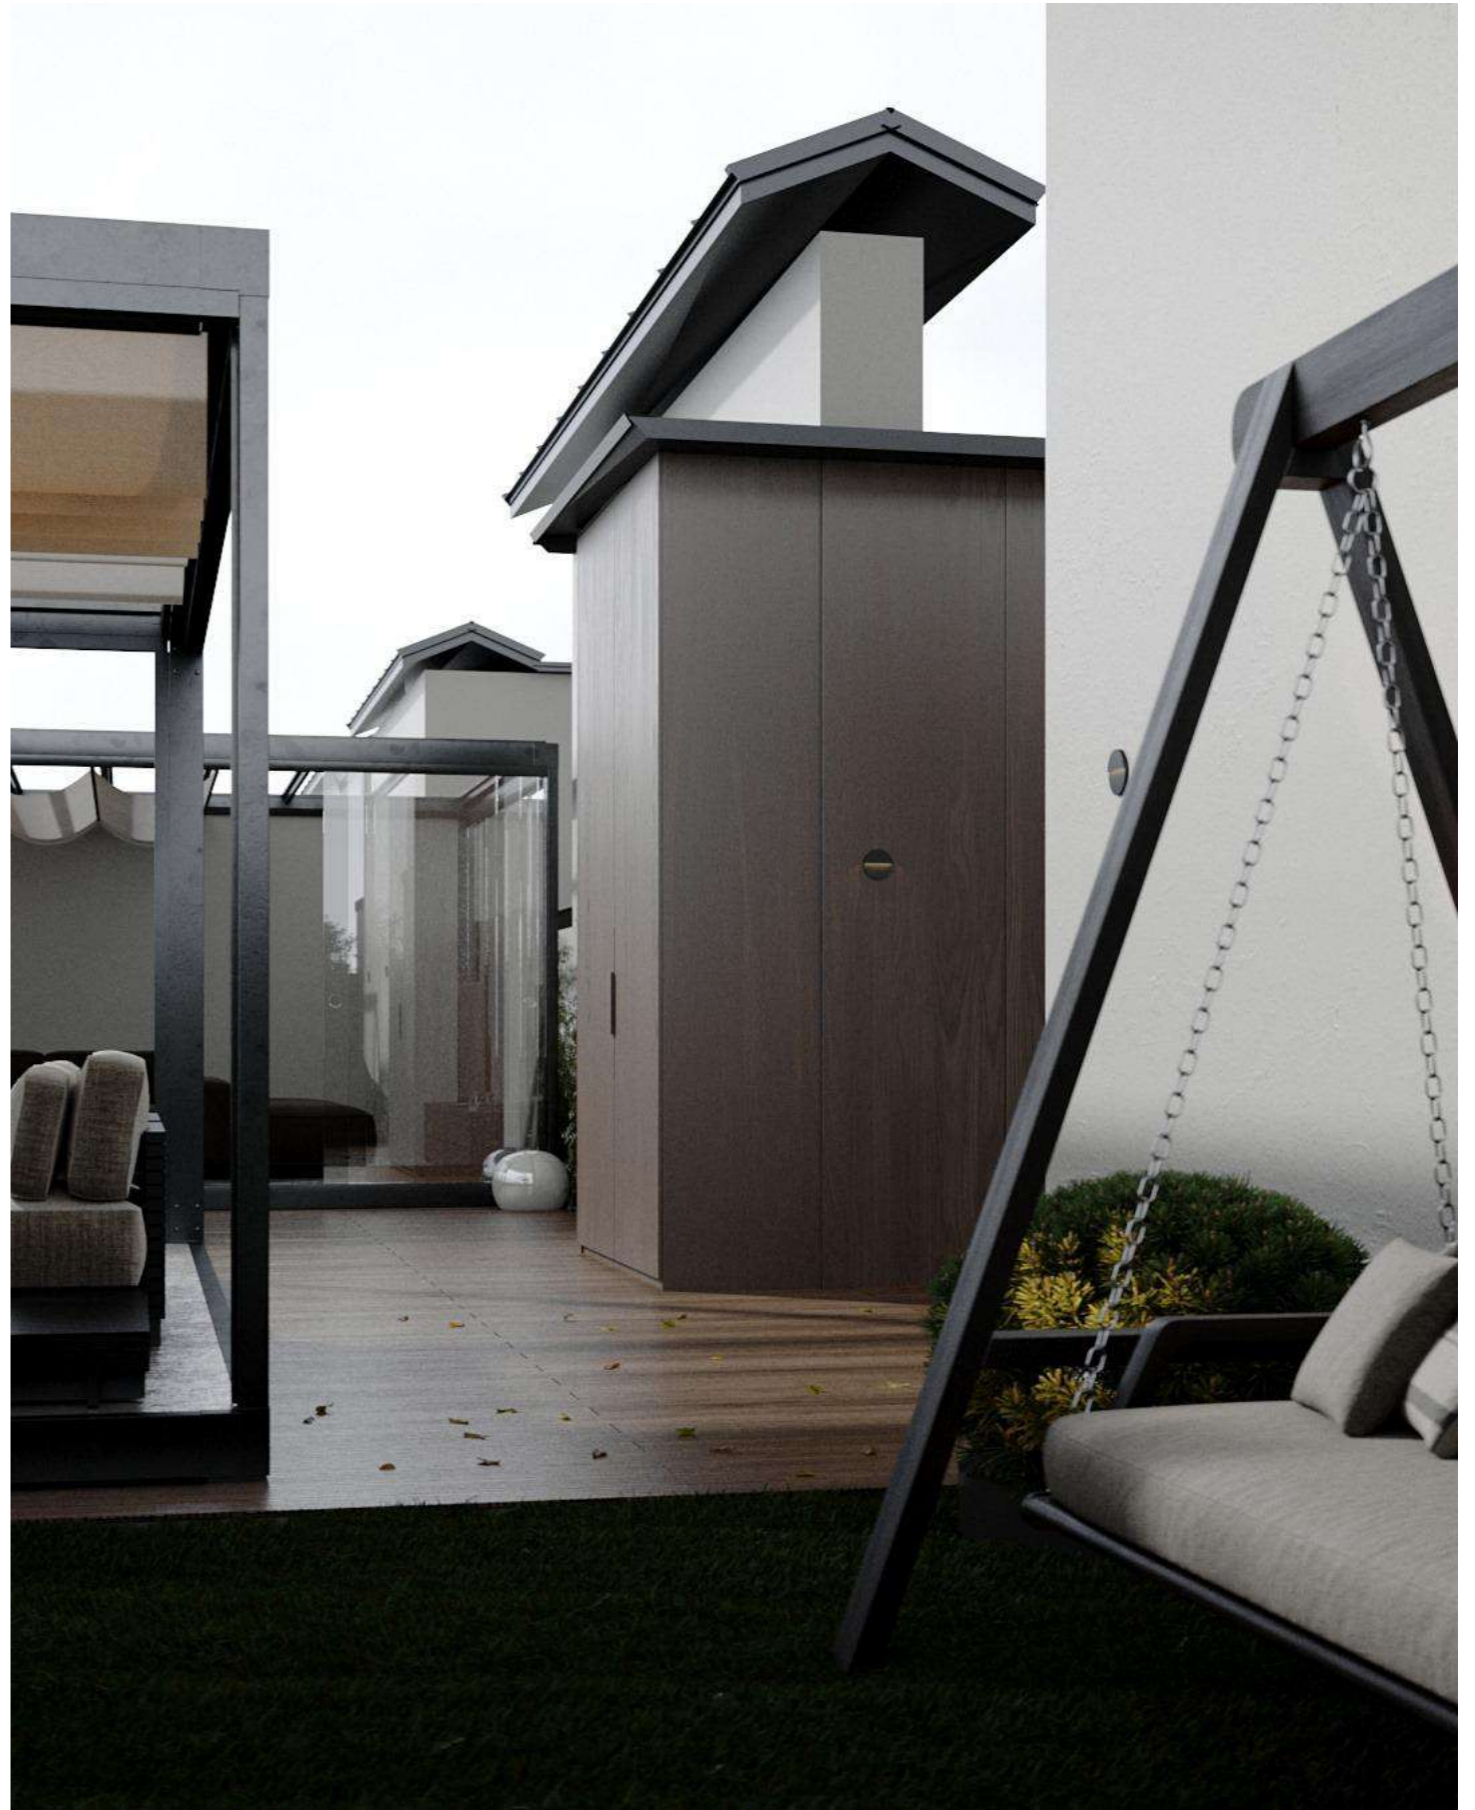

TERRACE




TERRACE

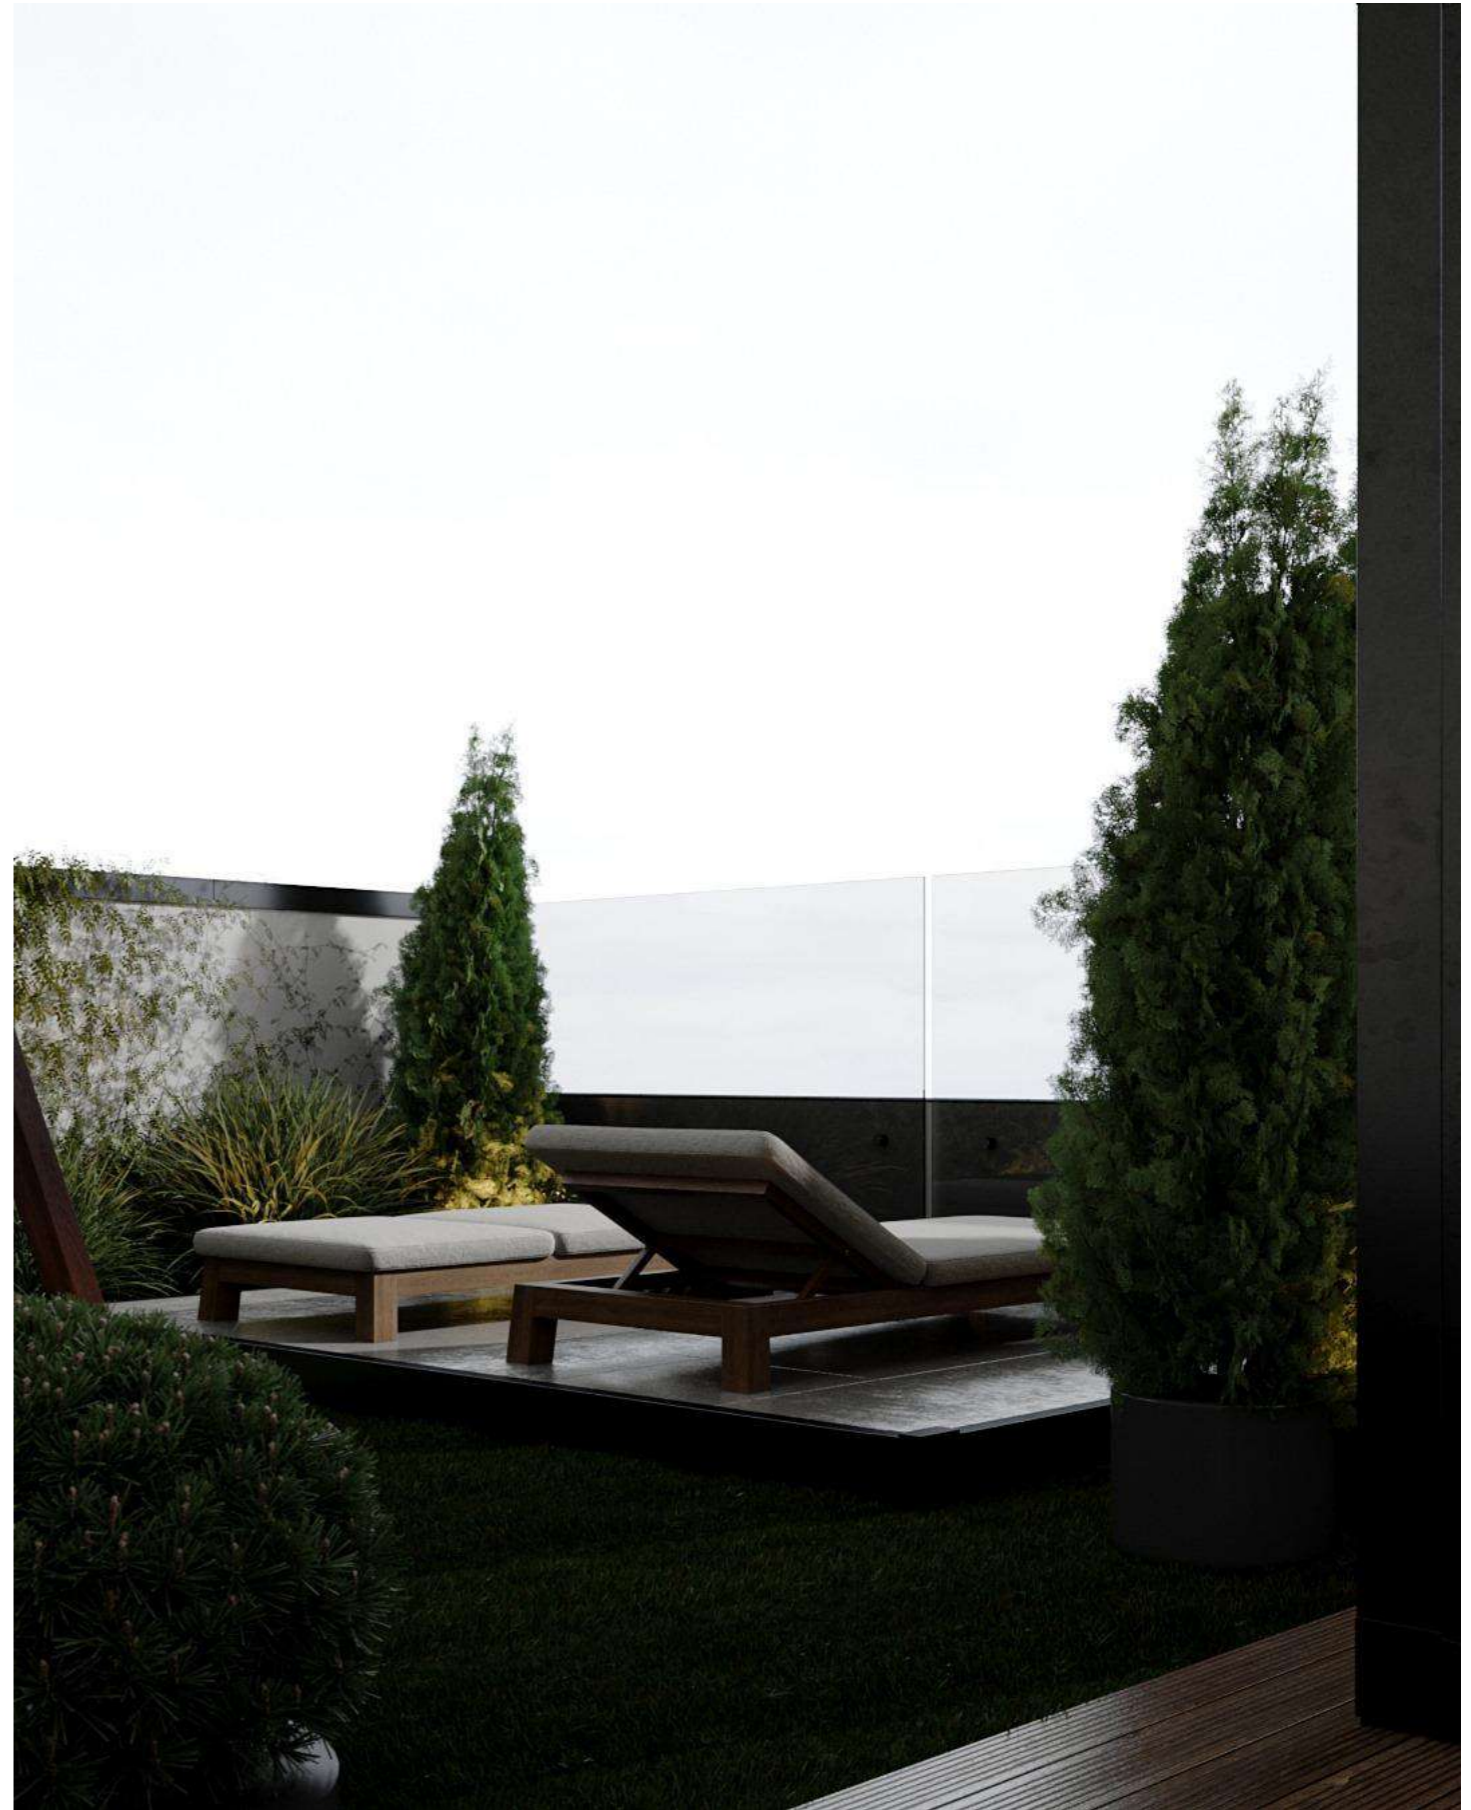

TERRACE



TERRACE

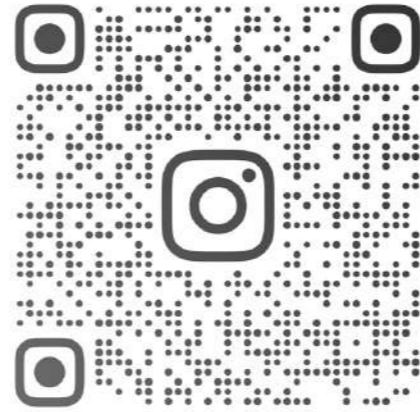

CHERNIAVSKIY_DESIGN